


PROJECT **Center Road Improvements, Laraway Rd. to Sauk Trail, Frankfort, Illinois**

CLIENT **Strand Associates, Inc., Joliet, Illinois**

BORING **5** DATE STARTED **7-23-04** DATE COMPLETED **7-5-05** JOB **L-60,993**

ELEVATIONS WATER LEVEL OBSERVATIONS
 GROUND SURFACE **770.2** WHILE DRILLING **Dry**
 END OF BORING **760.2** AT END OF BORING **Dry**
 24 HOURS

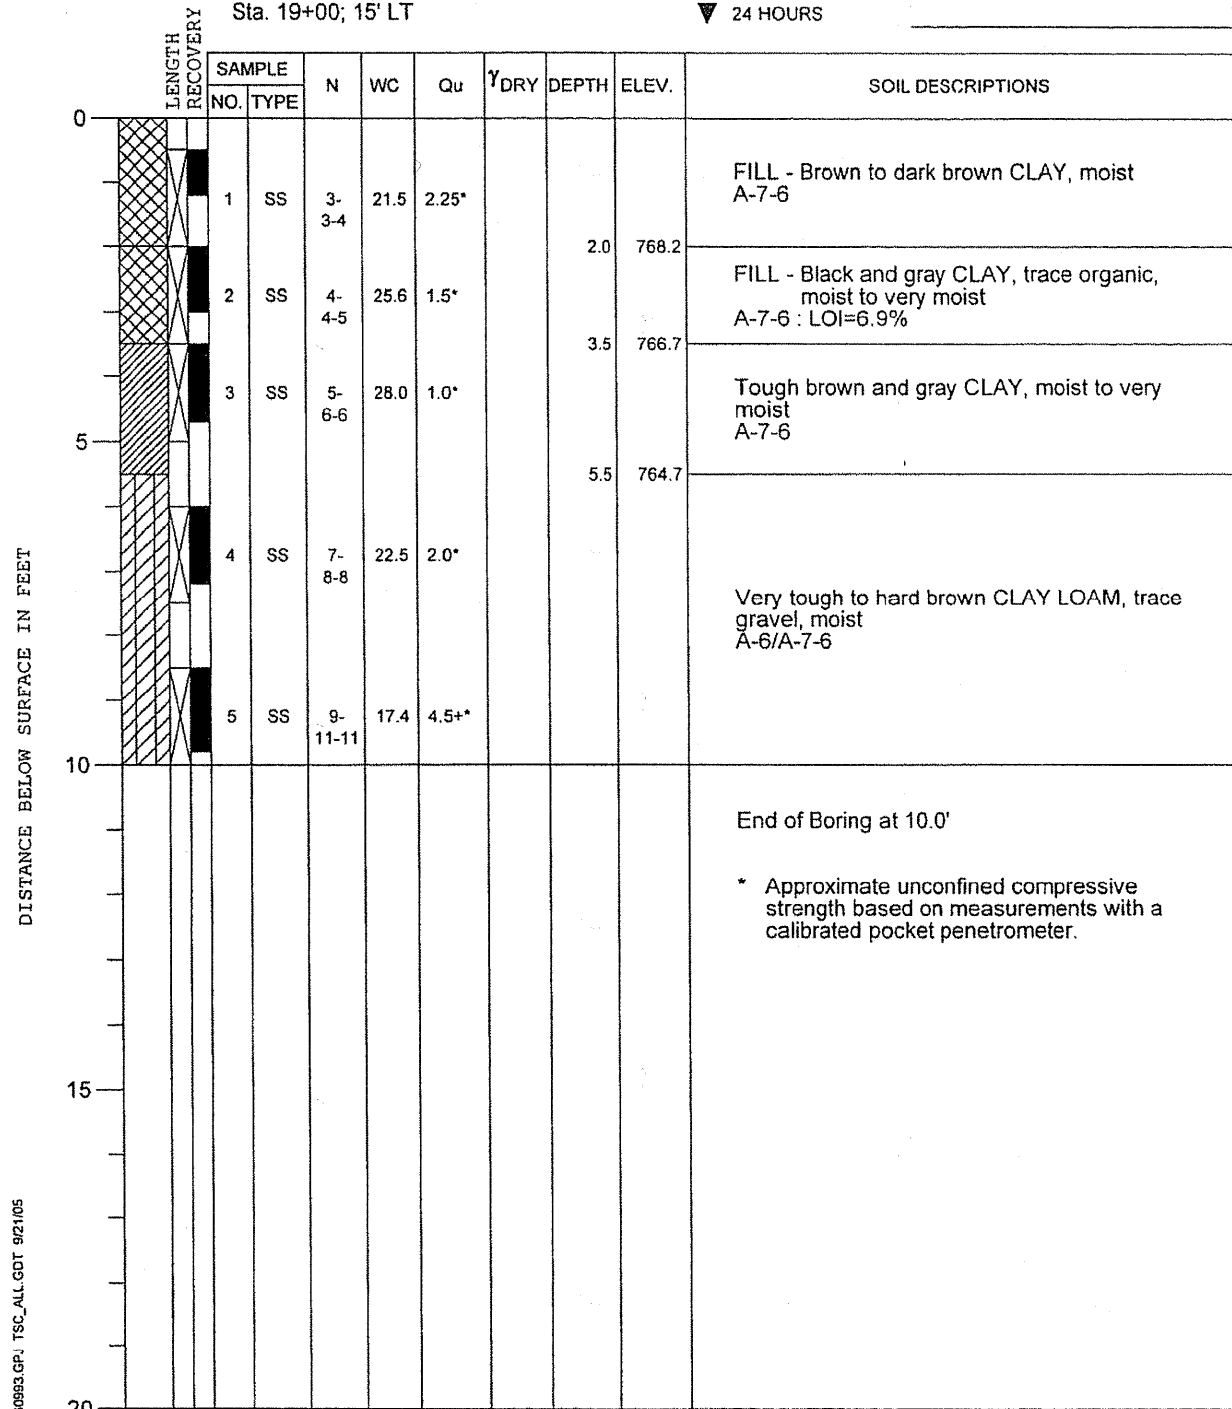

DRILL RIG NO. **282**


Division lines between deposits represent approximate boundaries between soil types; in-situ, the transition may be gradual.

PROJECT **Center Road Improvements, Laraway Rd. to Sauk Trail, Frankfort, Illinois**

CLIENT **Strand Associates, Inc., Joliet, Illinois**

BORING **6** DATE STARTED **7-23-04** DATE COMPLETED **7-23-04** JOB **L-60,993**


ELEVATIONS WATER LEVEL OBSERVATIONS
 GROUND SURFACE **768.9** WHILE DRILLING **Dry**
 END OF BORING **758.9** AT END OF BORING **Dry**
 24 HOURS

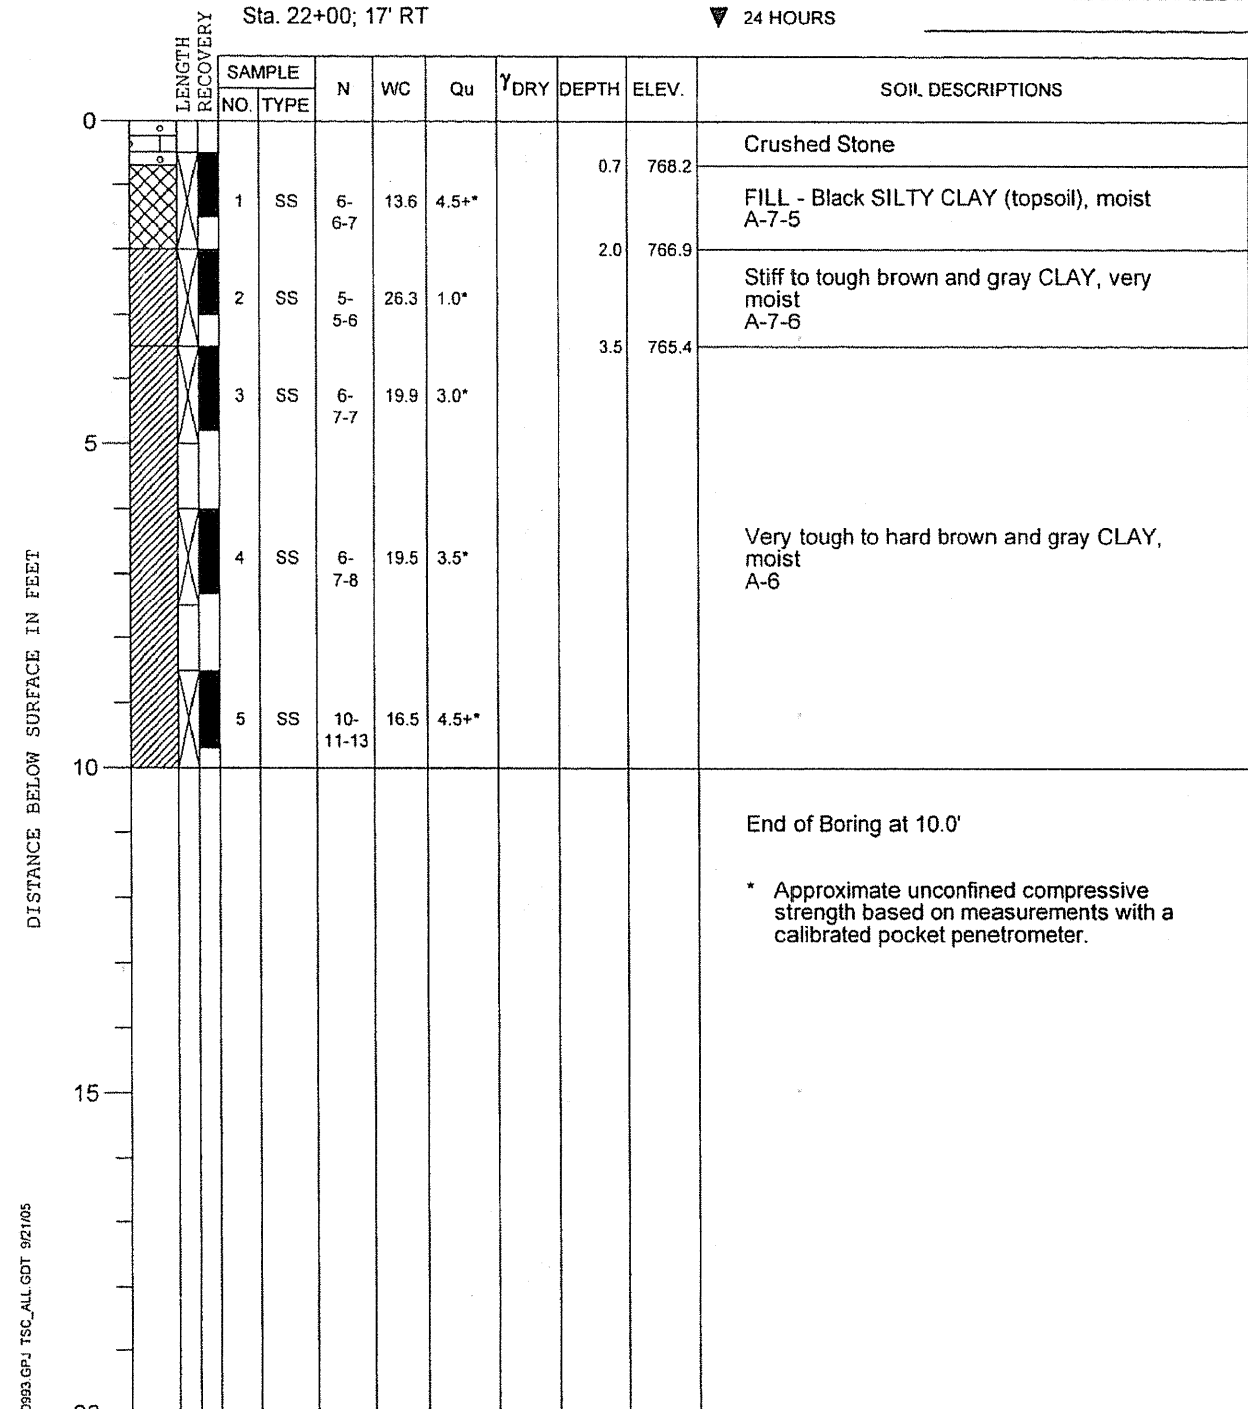

DRILL RIG NO. **282**

Division lines between deposits represent approximate boundaries between soil types; in-situ, the transition may be gradual.

SEE PLAN AND PROFILE DRAWINGS FOR BORING LOCATIONS

 

USER NAME = edamm	DESIGNED -	REVISED -
1170 SOUTH HOUBOLT ROAD JOLIET, ILLINOIS 60431 (815) 744-4200	DRAWN -	REVISED -
PLOT SCALE = 20,0000' / IN.	CHECKED -	REVISED -
PLOT DATE = 3/31/2012	DATE -	REVISED -

STATE OF ILLINOIS
DEPARTMENT OF TRANSPORTATION

BORING LOGS

SCALE: AS SHOWN SHEET NO. OF SHEETS STA. TO STA.

F.A.U. RTE.	SECTION	COUNTY	TOTAL SHEETS	SHEET NO.
3759	04-00038-00-WR	WILL	165	69
CONTRACT NO. 63248			ILLINOIS FED. AID PROJECT	

FILE NAME = s:\joh\6688-6699\6628\08A\mrcosa\Boring Log\Boring Log.dgn