


PROJECT **Center Road Improvements, Laraway Rd. to Sauk Trail., Frankfort, Illinois**

CLIENT **Strand Associates, Inc., Joliet, Illinois**

BORING **7** DATE STARTED **7-23-04** DATE COMPLETED **7-23-04** JOB **L-60,993**

ELEVATIONS WATER LEVEL OBSERVATIONS
 GROUND SURFACE **767.1** WHILE DRILLING **Dry**
 END OF BORING **757.1** AT END OF BORING **Dry**
 24 HOURS

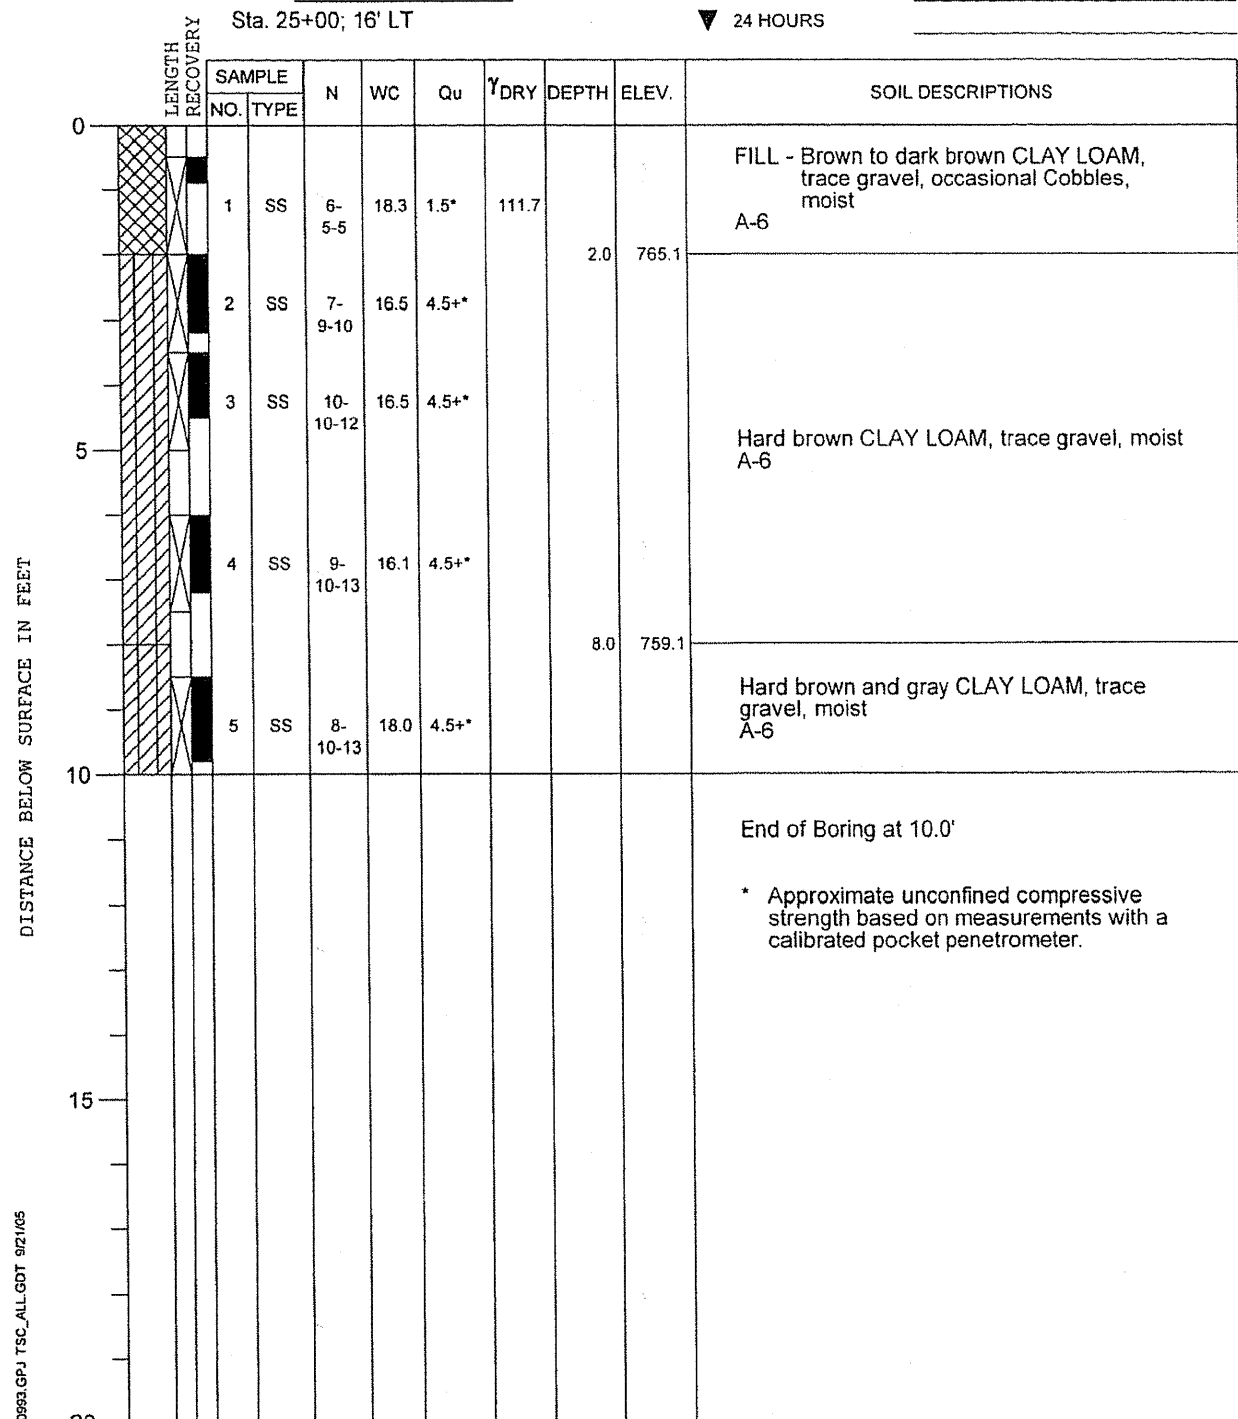

DRILL RIG NO. **282**


Division lines between deposits represent approximate boundaries between soil types; in-situ, the transition may be gradual.

PROJECT **Center Road Improvements, Laraway Rd. to Sauk Trail., Frankfort, Illinois**

CLIENT **Strand Associates, Inc., Joliet, Illinois**

BORING **8** DATE STARTED **7-23-04** DATE COMPLETED **7-5-05** JOB **L-60,993**

ELEVATIONS WATER LEVEL OBSERVATIONS
 GROUND SURFACE **764.9** WHILE DRILLING **Dry**
 END OF BORING **754.9** AT END OF BORING **Dry**
 24 HOURS

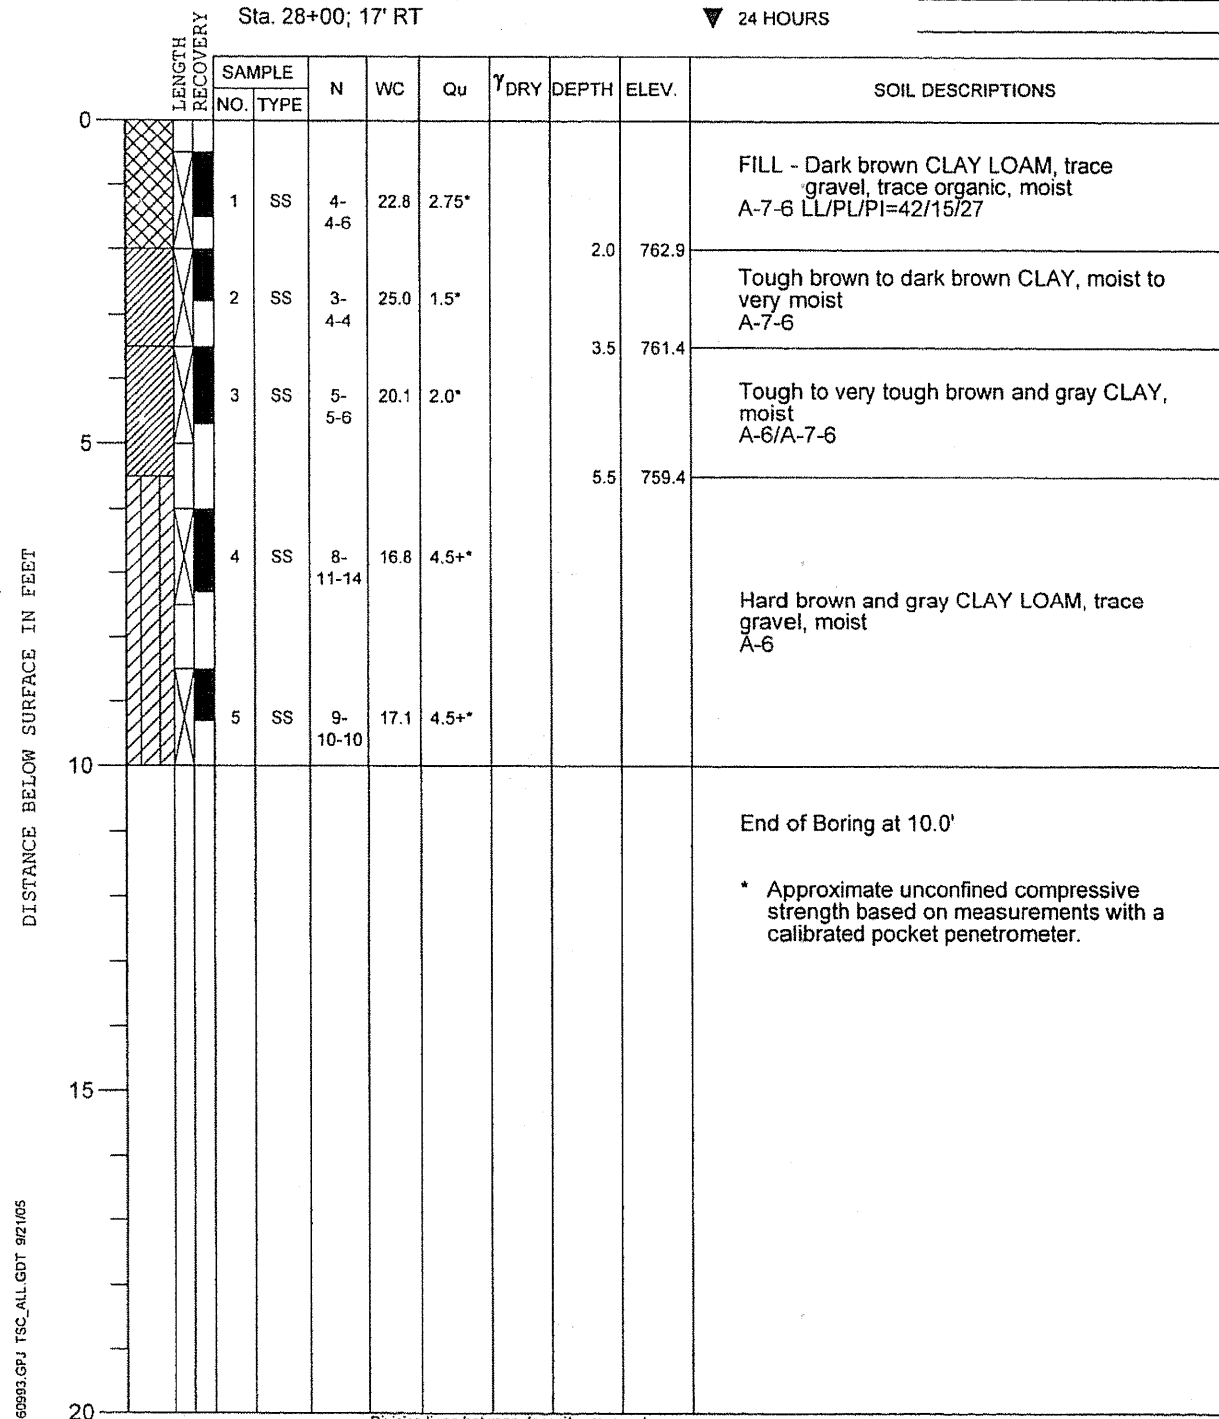


DRILL RIG NO. **282**

Division lines between deposits represent approximate boundaries between soil types; in-situ, the transition may be gradual.

SEE PLAN AND PROFILE DRAWINGS FOR BORING LOCATIONS

FILE NAME = s:\j\6680--6659\6628\00A\micro\Boring_Log\Boring_Log.dgn

 

1170 SOUTH HOUBOLT ROAD JOLIET, ILLINOIS 60431 (815) 744-4200	USER NAME = edamm	DESIGNED -	REVISED -
	PLOT SCALE = 20.0000 "/> <td>DRAWN -</td> <td>REVISED -</td>	DRAWN -	REVISED -
	PLOT DATE = 3/31/2013	CHECKED -	REVISED -
		DATE -	REVISED -

STATE OF ILLINOIS
DEPARTMENT OF TRANSPORTATION

BORING LOGS

SCALE: AS SHOWN	SHEET NO. OF SHEETS	STA. TO STA.	F.A.U. RTE. 3759	SECTION 04-00038-00-WR	COUNTY WILL	TOTAL SHEETS 165	SHEET NO. 70
			CONTRACT NO. 63248				
			FED. ROAD DIST. NO. ILLINOIS FED. AID PROJECT				