

LEGEND



SODDING
TOPSOIL FURNISH AND PLACE, 4"
NITROGEN, PHOSPHORUS, AND POTASSIUM FERTILIZER
(LIMITS DEFINED ON FINAL PLANS)

P


TEMPORARY FENCE, PRUNING, AND ROOT PRUNING






PERIMETER EROSION BARRIER



INLET AND PIPE PROTECTION

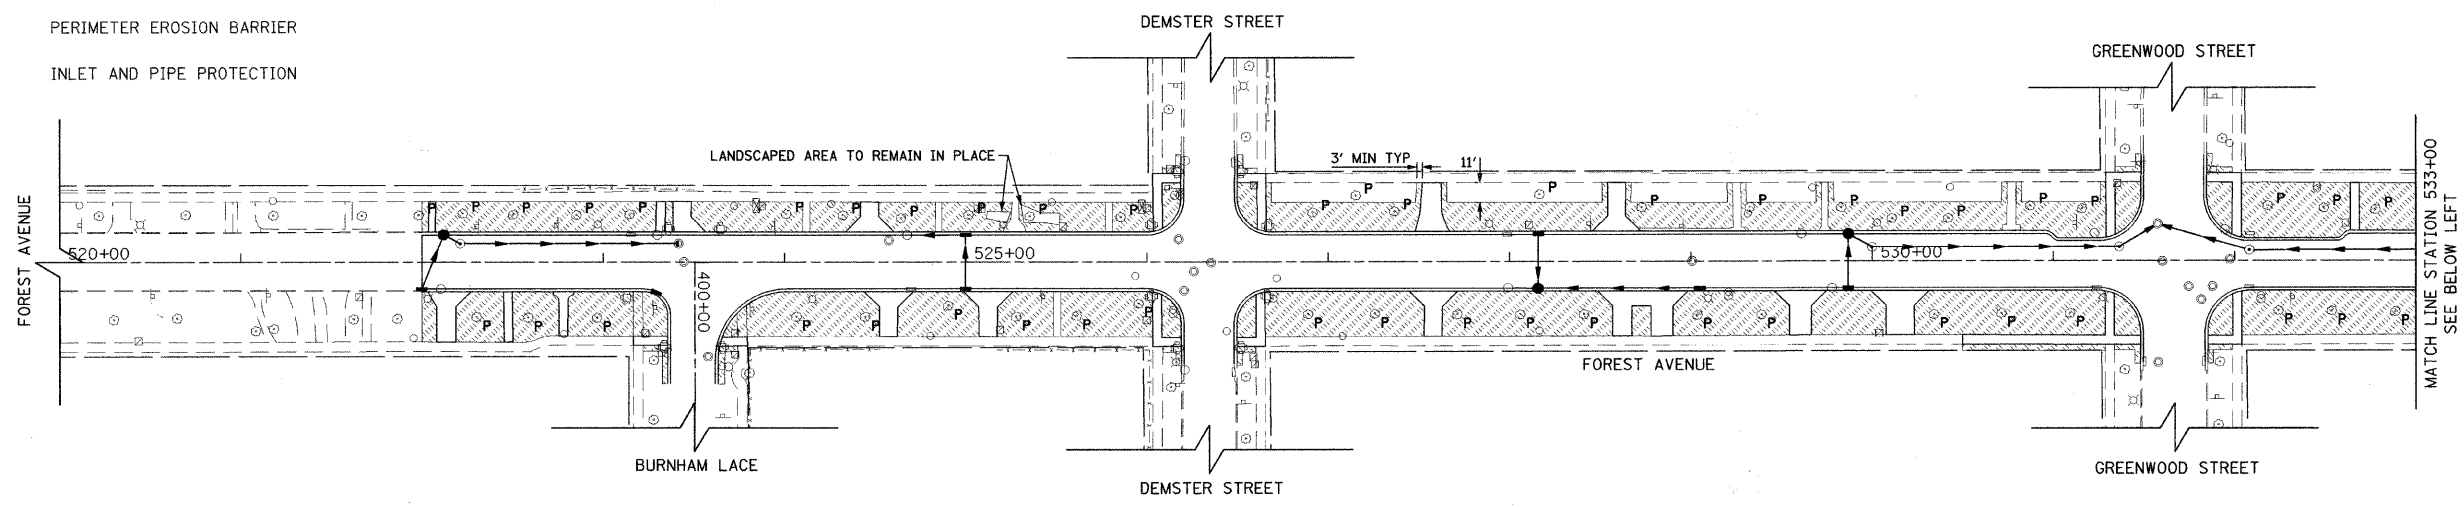

NOTE: INLET FILTERS SHALL BE PROVIDED ON ALL
EXISTING AND PROPOSED INLETS AND
CATCH BASINS WITHIN THE PROJECT LIMITS

 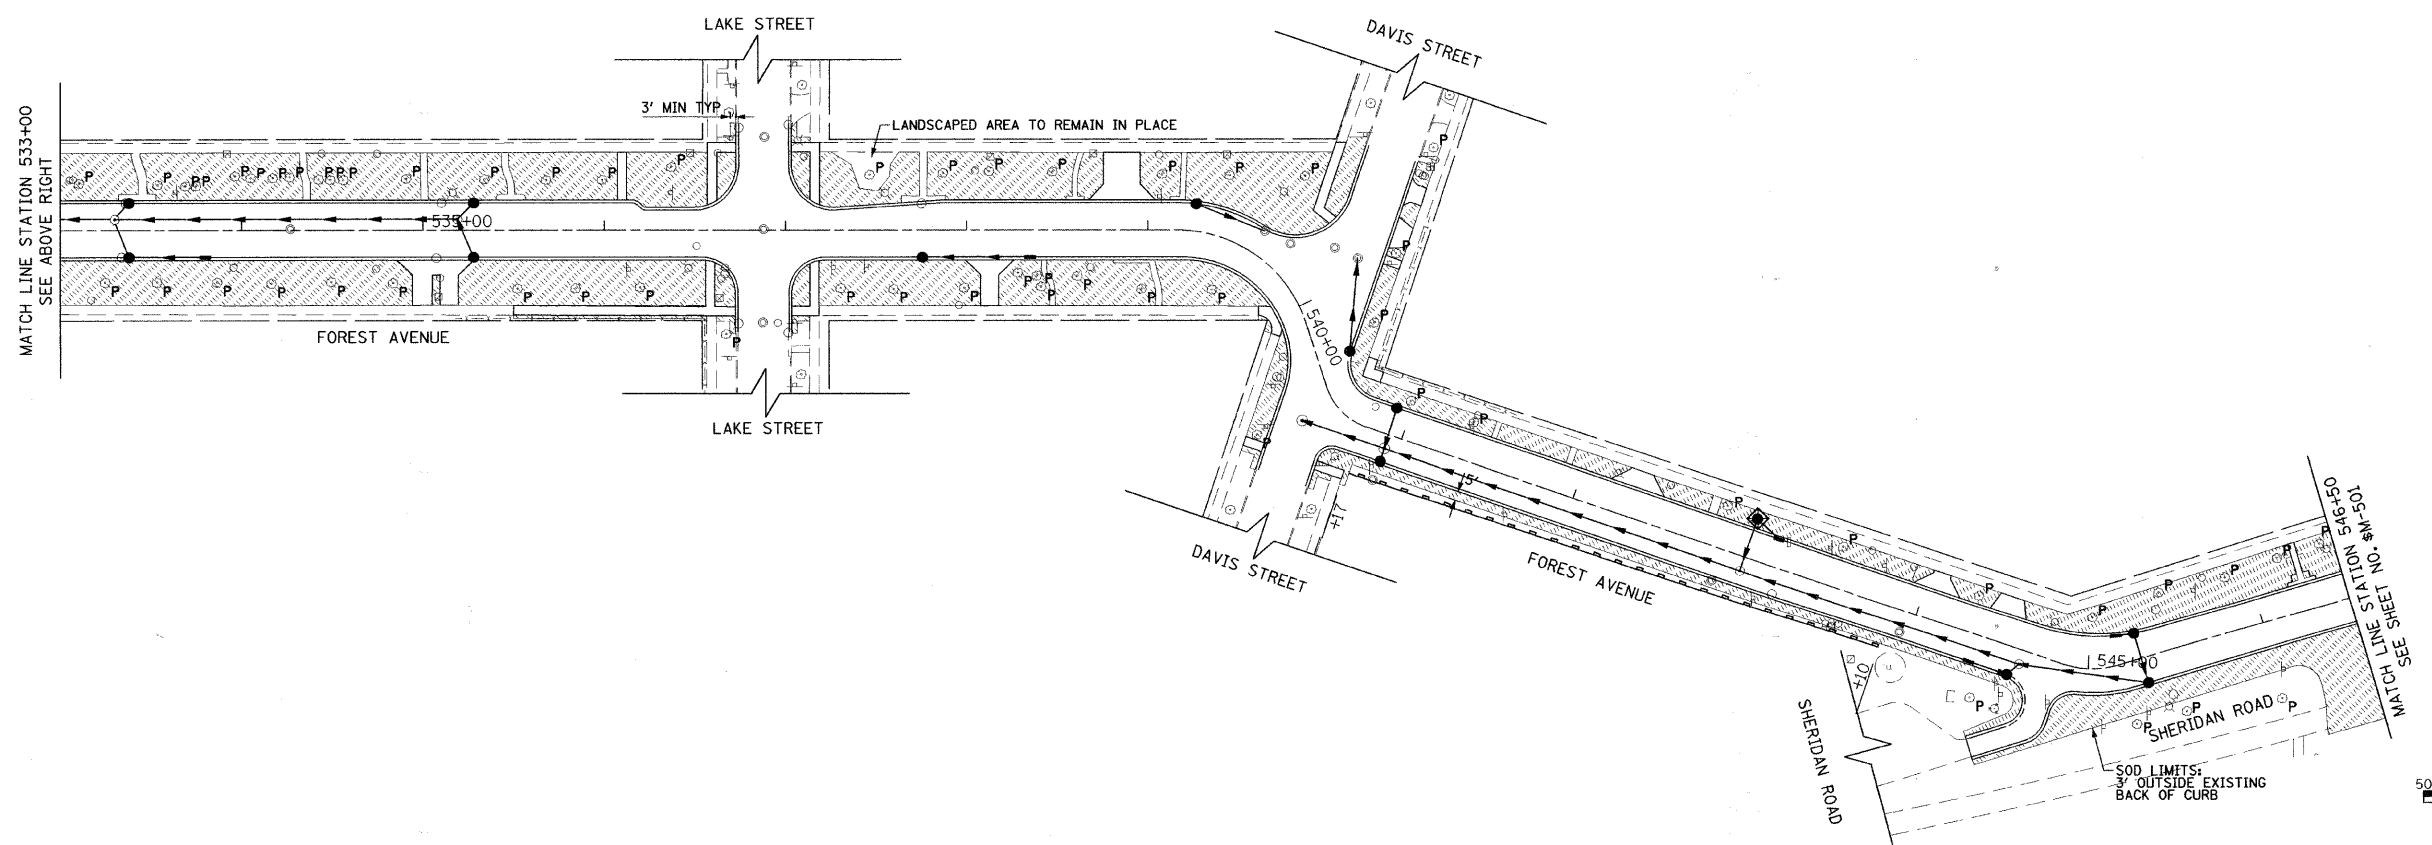 

1051 PERIMETER DRIVE, SUITE 1025
SCHAUMBURG, IL 60173

FILE NAME =	USER NAME = #USER#	DESIGNED - CEC	REVISED -
#FILE#		DRAWN - NFO	REVISED -
		CHECKED - DWB	REVISED -
		DATE - 04/09/2010	REVISED -

STATE OF ILLINOIS
DEPARTMENT OF TRANSPORTATION

SHERIDAN ROAD / FOREST AVENUE
LANDSCAPING AND EROSION CONTROL PLANS

SCALE: SHEET NO. 1 OF 2 SHEETS STA. TO STA.

F.A.U. RTE.	SECTION	COUNTY	TOTAL SHEETS	SHEET NO.
2865	08-00250-02-PV	COOK	79	27
CONTRACT NO. 63417				
FED. ROAD DIST. NO.	ILLINOIS	FED. AID PROJECT		