
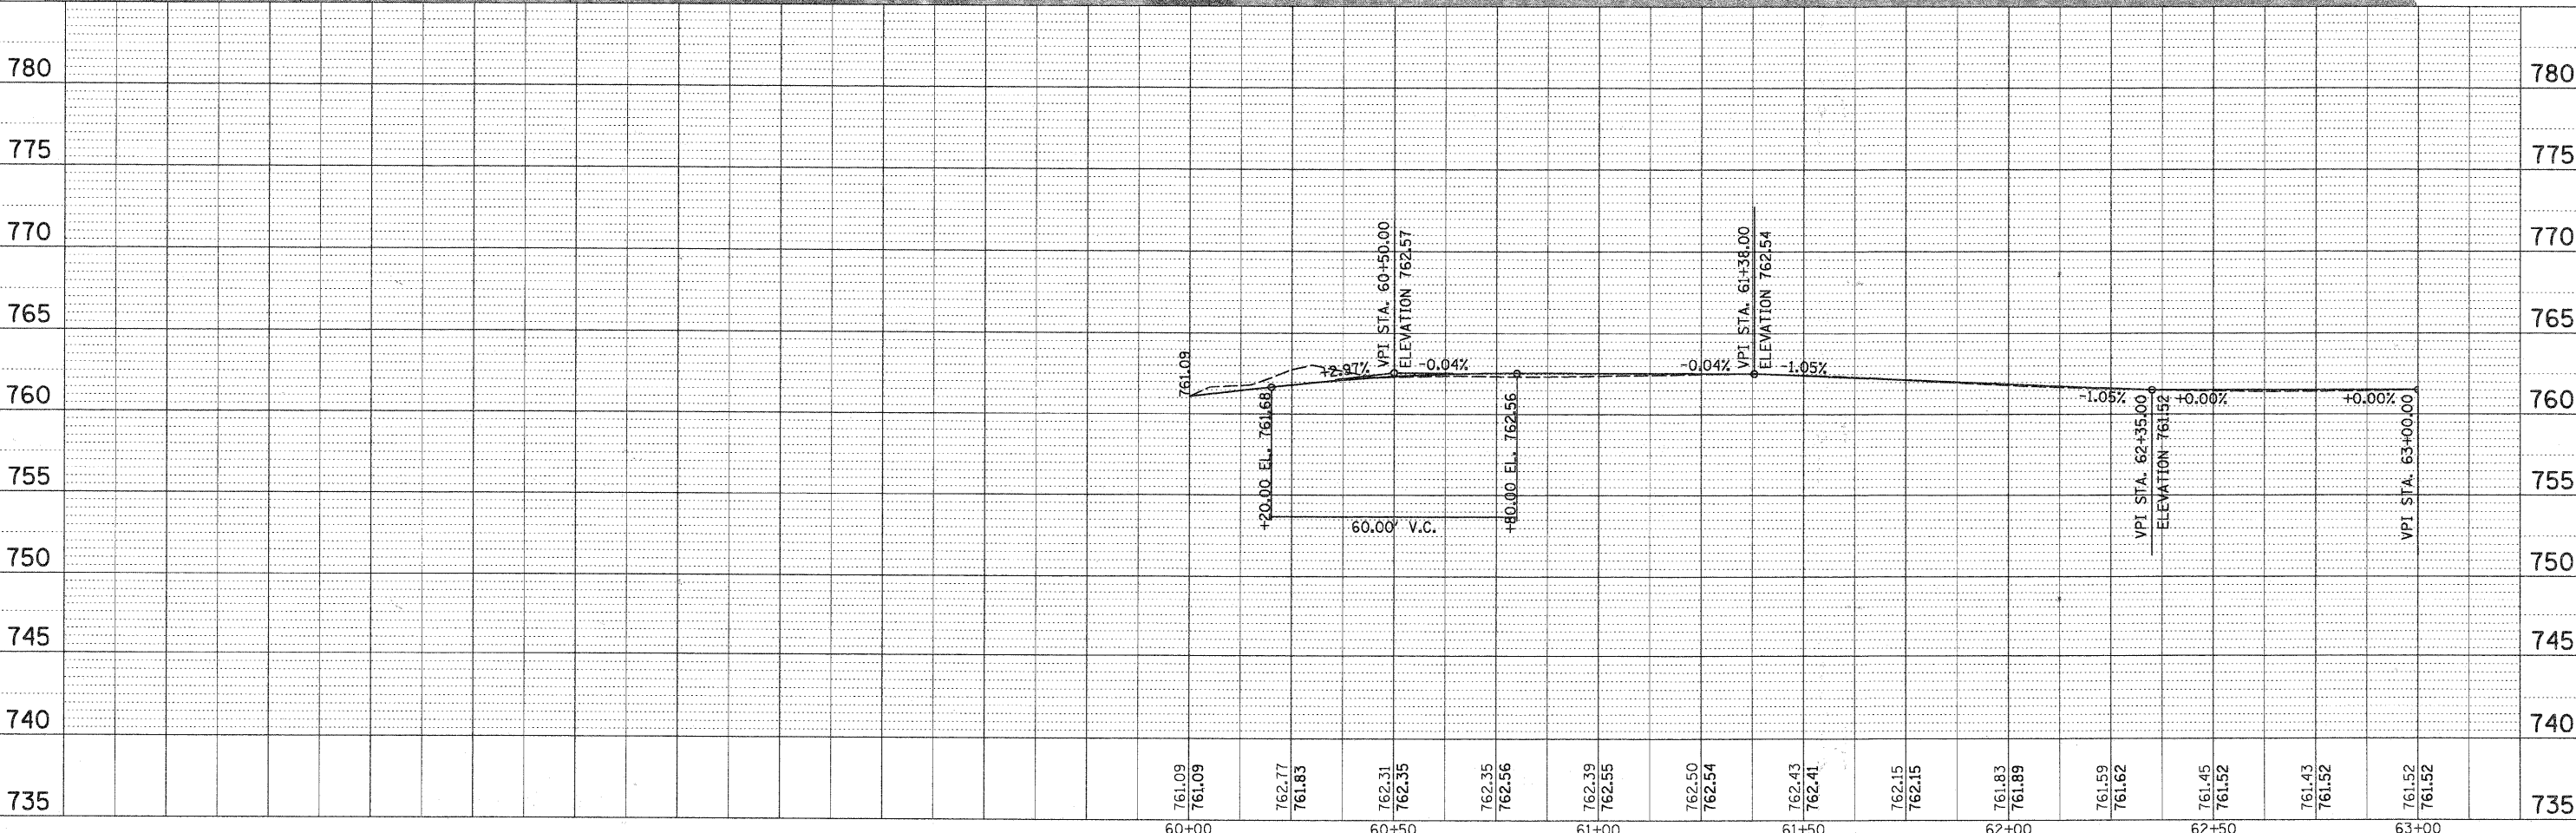


PLAN	DATE
BY	
SKETCHED	
PLOTTED	
ALIGNED	
CHECKED	
NO. _____	
NOTE BOOK	
CADD FILE NAME	

PROFILE	DATE
BY	
SURVEYED	
PLOTTED	
GRADES CHECKED	
STRUCTURE NOTATIONS OK'D	
NO. _____	

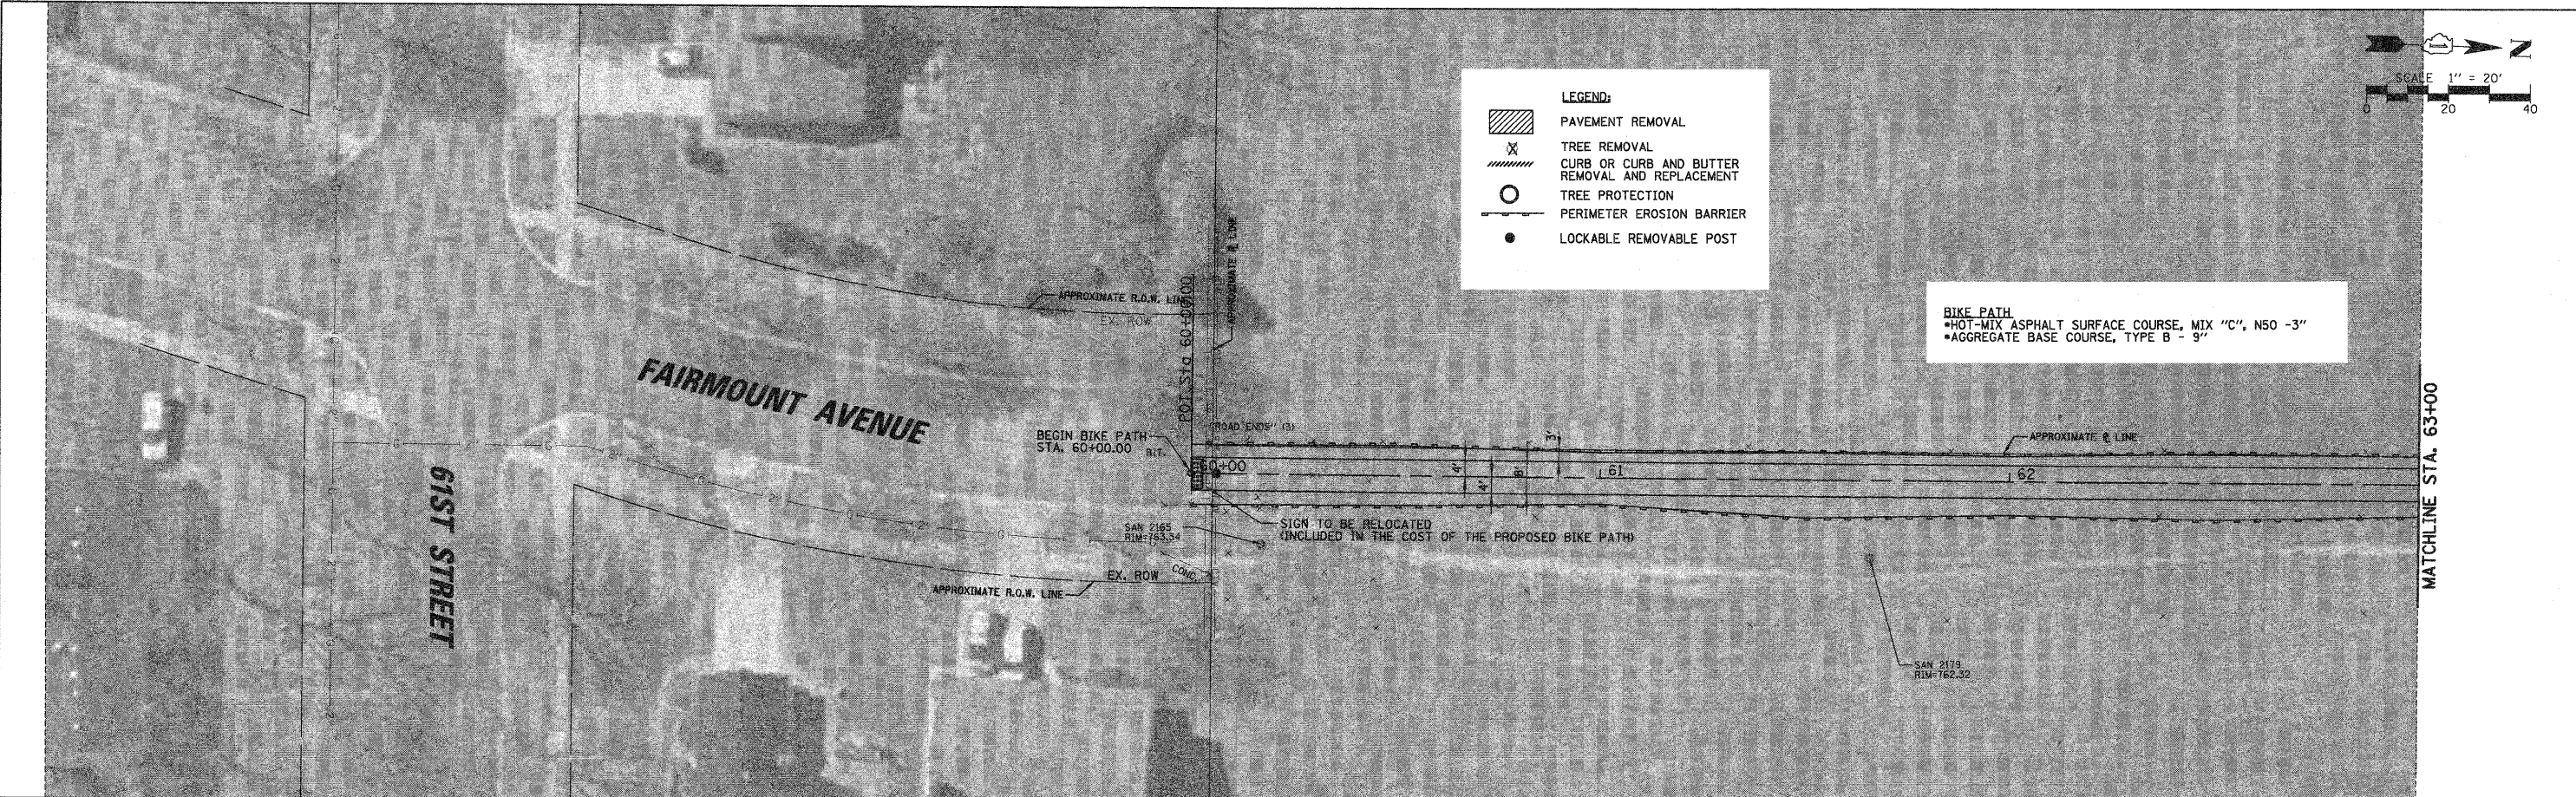

FILE NAME =	USER NAME = MACOLDEN	DESIGNED -	REVISED -	<b>STATE OF ILLINOIS</b> <b>DEPARTMENT OF TRANSPORTATION</b>	<b>VILLAGE OF DOWNERS GROVE</b> <b>BIKE PATH PLAN AND PROFILE</b>	F.A. RTE.	SECTION	COUNTY	TOTAL SHEETS	SHEET NO.
No:\DownersGrove\080969\Civil\APP080969_F...	-_01.SHT	DRAWN -	REVISED -			09-00099-00-BT	DUPAGE	30	15	
PLOT SCALE = 20'	CHECKED -	REVISED -	SCALE:			SHEET NO. OF SHEETS	STA. TO STA.	CONTRACT NO. 63451		
PLOT DATE = 3/19/2010	DATE -	REVISED -	ILLINOIS FED. AID PROJECT							