





LEGEND:

- PAVEMENT REMOVAL
- TREE REMOVAL
- CURB OR CURB AND BUTTER REMOVAL AND REPLACEMENT
- TREE PROTECTION
- PERIMETER EROSION BARRIER
- LOCKABLE REMOVABLE POST

BIKE PATH
 •HOT-MIX ASPHALT SURFACE COURSE, MIX "C", N50 -3"
 •AGGREGATE BASE COURSE, TYPE B - 9"

MATCHLINE STA. 63+00

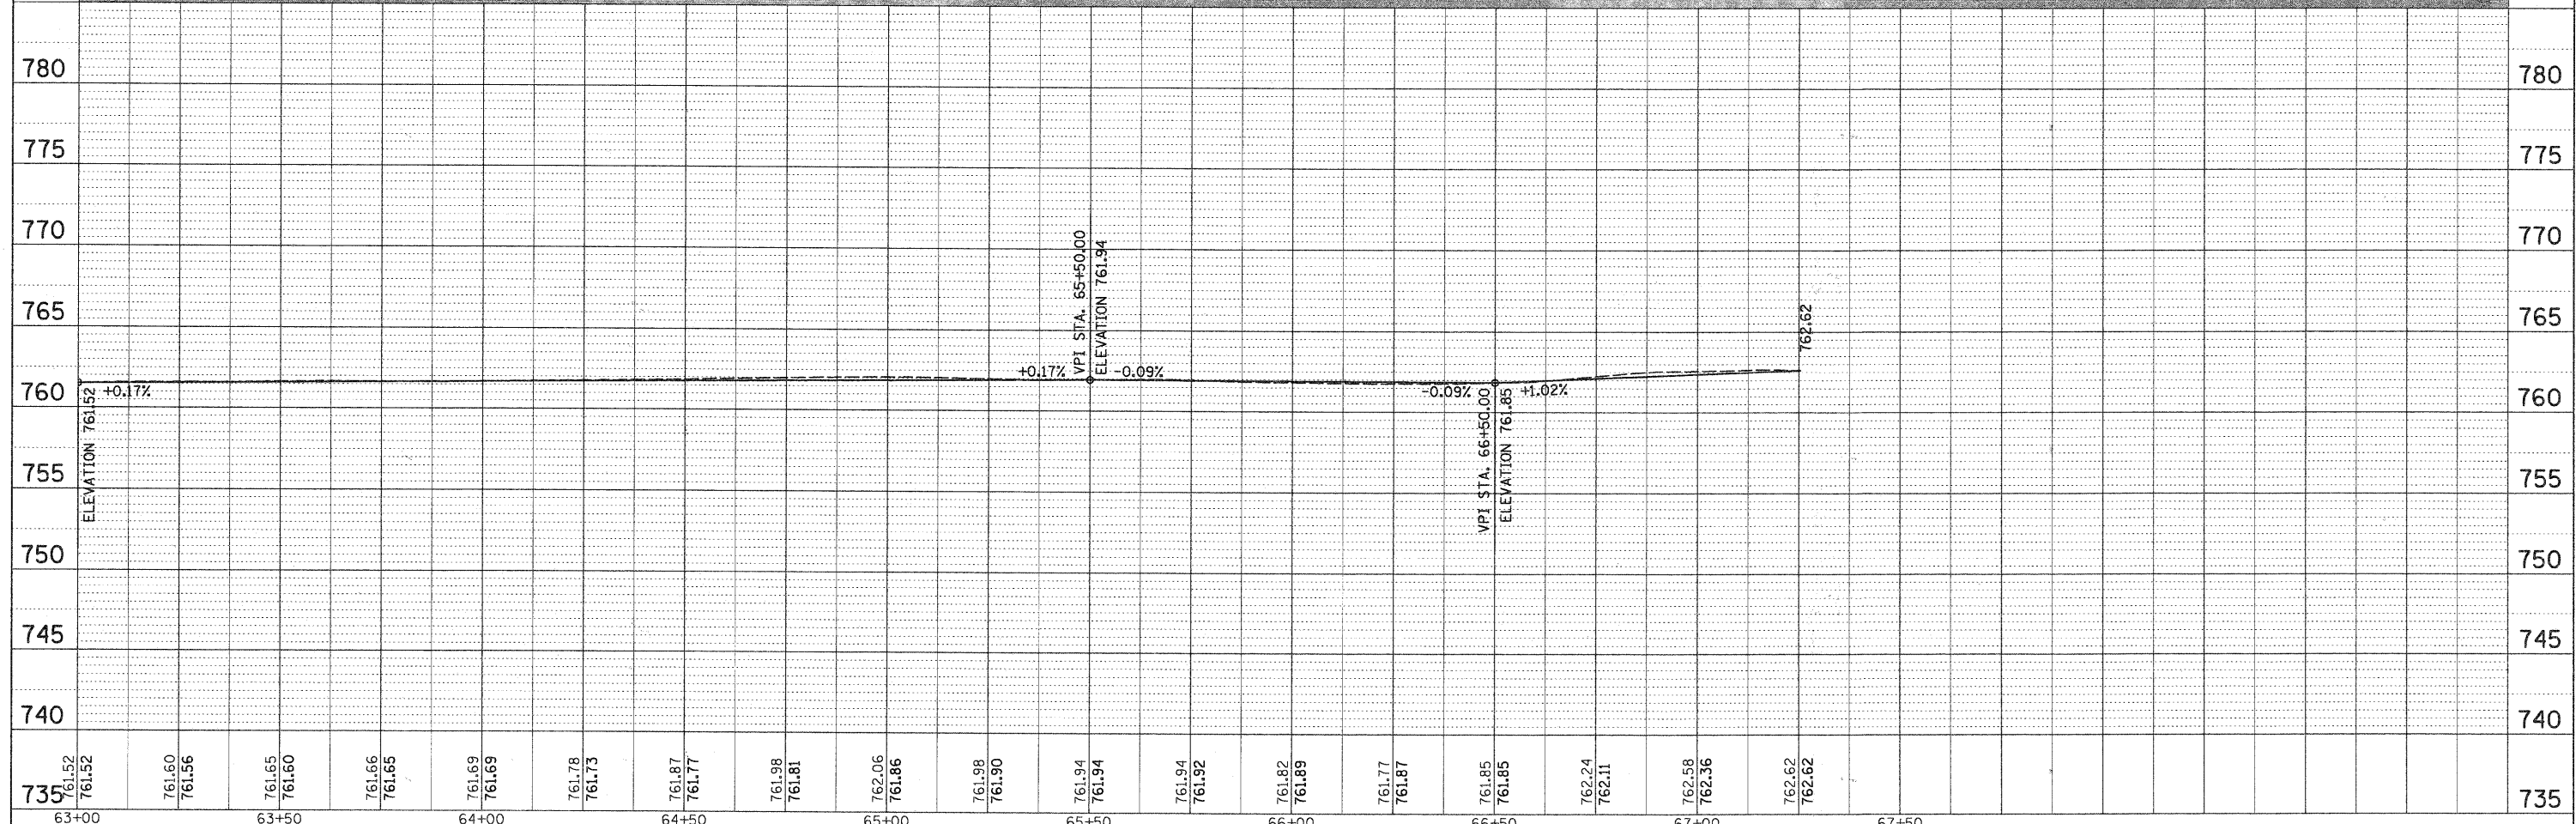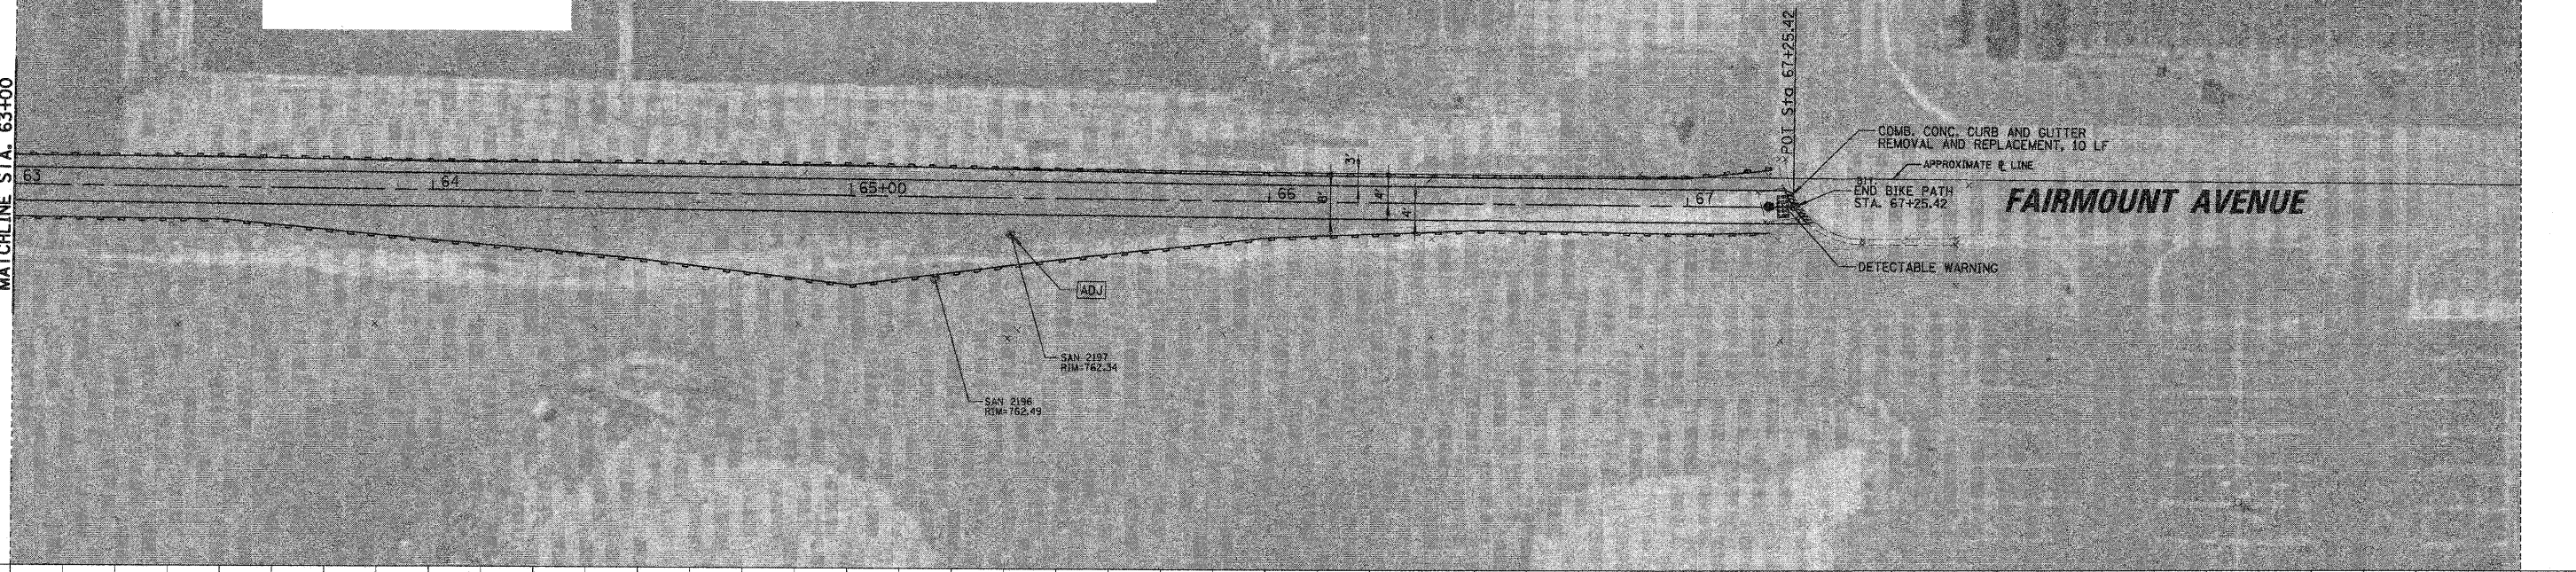

735	761.52	761.60	761.56	761.65	761.60	761.66	761.65	761.69	761.69	761.78	761.73	761.87	761.77	761.98	761.81	762.06	761.86	761.98	761.90	761.94	761.94	761.94	761.92	761.82	761.89	761.77	761.87	761.85	761.85	762.24	762.11	762.58	762.36	762.62	762.62	735	
63+00				63+50									64+50							65+50																	67+50

FILE NAME = N:\DownersGrove\080569\Civil\RP080569.F	USER NAME = MAGOLDEN	DESIGNED -	REVISED -	STATE OF ILLINOIS DEPARTMENT OF TRANSPORTATION	VILLAGE OF DOWNERS GROVE BIKE PATH PLAN AND PROFILE	F.A. RTE.	SECTION	COUNTY	TOTAL SHEETS	SHEET NO.
	_02.SHT	DRAWN -	REVISED -			09-00099-00-BT	DUPAGE	30	16	
	PLOT SCALE = 20'	CHECKED -	REVISED -			CONTRACT NO. 63451				
	PLOT DATE = 3/19/2010	DATE -	REVISED -			ILLINOIS FED. AID PROJECT				
SCALE:					SHEET NO. OF SHEETS STA. TO STA.					

PLAN	SURVEYED	DATE
	PLOTTED	
	ALIGNMENT CHECKED	
	GRADES CHECKED	
	STRUCTURE NOTATION OK'D	
	NOTE BOOK	
	NO.	
	ADD FILE NAME	

PROFILE	SURVEYED	DATE
	PLOTTED	
	GRADES CHECKED	
	STRUCTURE NOTATION OK'D	
	NOTE BOOK	
	NO.	