
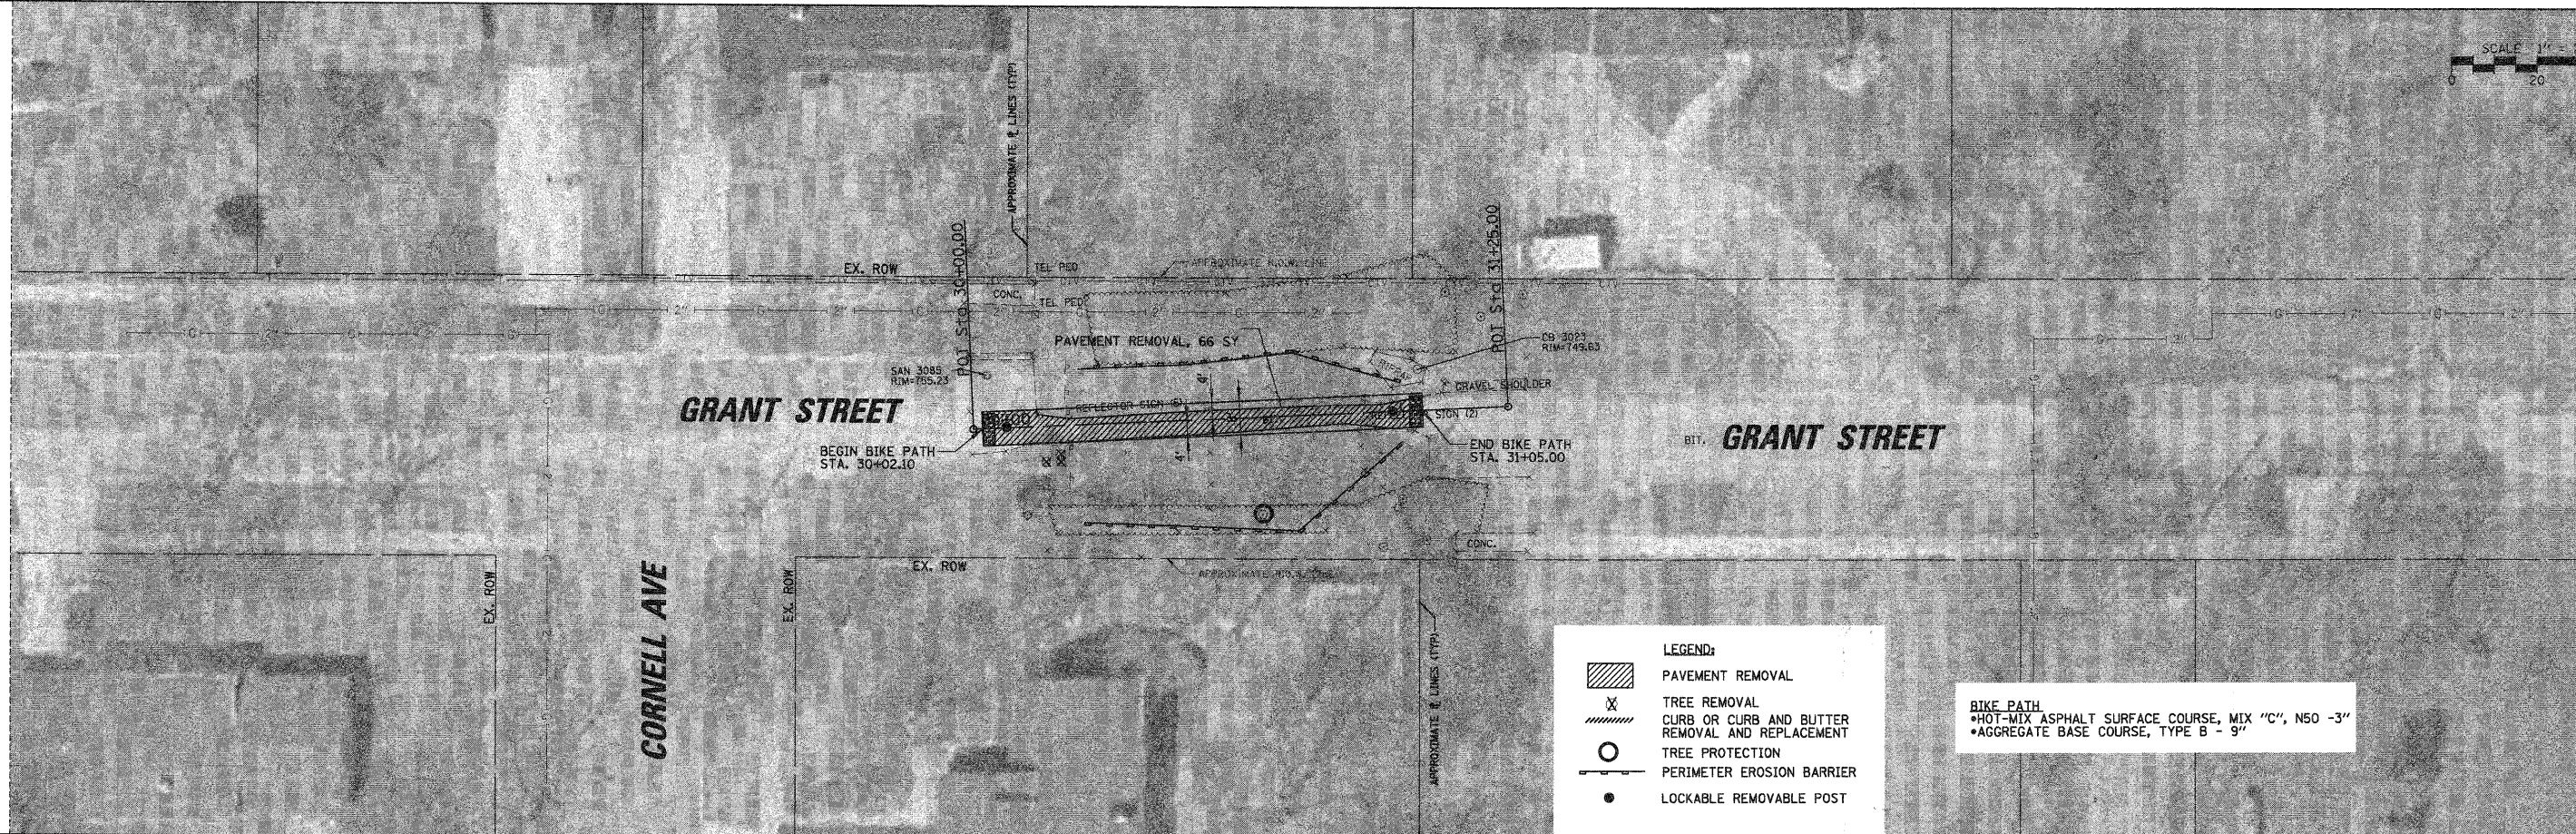


DATE: _____ BY: _____
 PLAN: _____
 CHECKED: _____
 DATE: _____ BY: _____
 PLAN: _____
 CHECKED: _____
 DATE: _____ BY: _____


DATE: _____ BY: _____
 PROFILE: _____
 CHECKED: _____
 DATE: _____ BY: _____
 PROFILE: _____
 CHECKED: _____
 DATE: _____ BY: _____

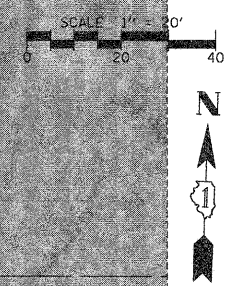

LEGEND:

- PAVEMENT REMOVAL
- TREE REMOVAL
- CURB OR CURB AND BUTTER REMOVAL AND REPLACEMENT
- TREE PROTECTION
- PERIMETER EROSION BARRIER
- LOCKABLE REMOVABLE POST

BIKE PATH
 •HOT-MIX ASPHALT SURFACE COURSE, MIX "C", N50 -3"
 •AGGREGATE BASE COURSE, TYPE B - 9"

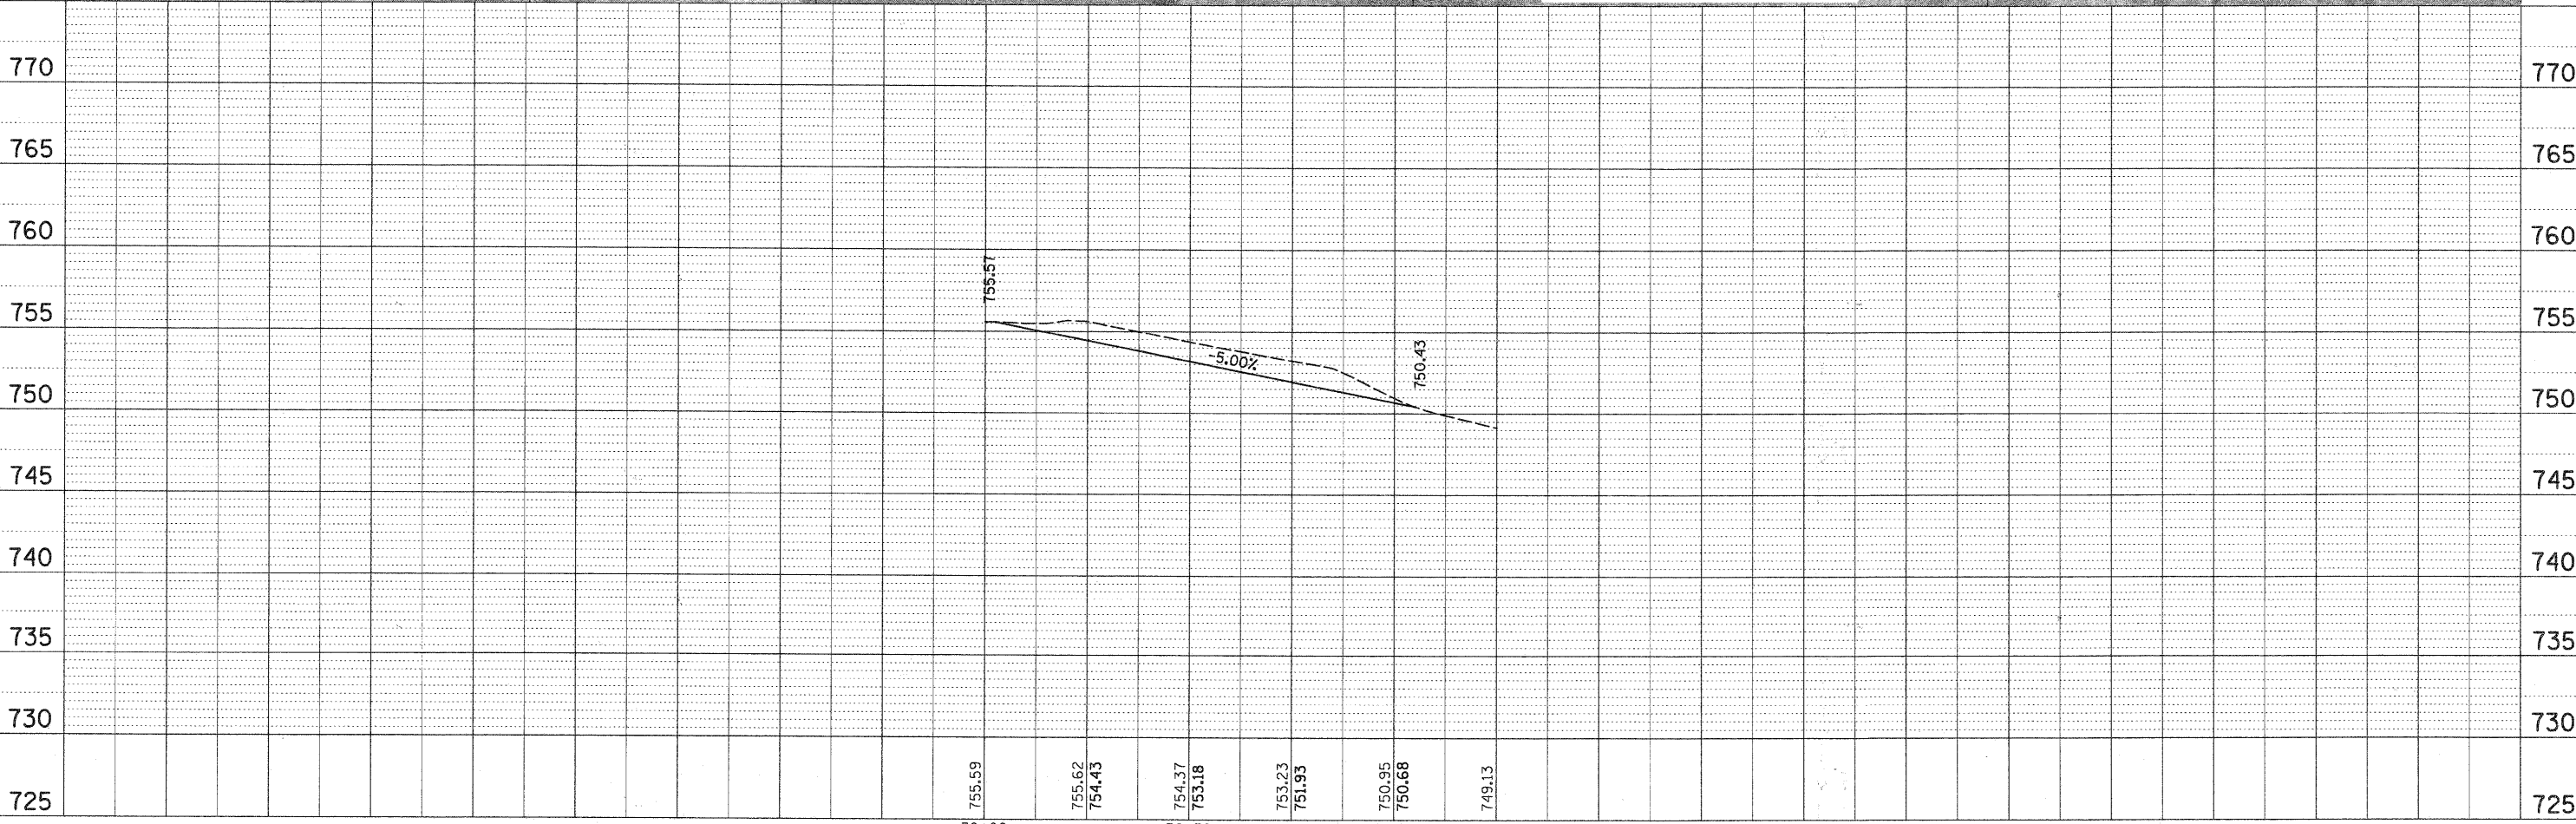

FILE NAME = N:\DownersGrove\080569\Civil\VRPP080569.gr	USER NAME = MAGOLDEN mstst_01.SHT	DESIGNED - DRAWN -	REVISED - REVISED -	30+00	30+50	31+00	STATE OF ILLINOIS DEPARTMENT OF TRANSPORTATION		VILLAGE OF DOWNERS GROVE BIKE PATH PLAN AND PROFILE		F.A. RTE.	SECTION 09-00099-00-BT	COUNTY DUPAGE	TOTAL SHEETS 30	SHEET NO. 17
PLOT SCALE = 20'		CHECKED -	REVISED -				SCALE:		SHEET NO. OF SHEETS STA. TO STA.		ILLINOIS FED. AID PROJECT CONTRACT NO. 63451				
PLOT DATE = 3/19/2010		DATE -	REVISED -												