


PAVEMENT MARKING LEGEND	
ITEM DESCRIPTION	SYMBOL
THERMOPLASTIC PAVEMENT MARKING LINE 4", CENTER LINE, YELLOW	(A)
THERMOPLASTIC PAVEMENT MARKING LINE 24", STOP BAR, WHITE	(B)
THERMOPLASTIC PAVEMENT MARKING LINE 6", CROSS WALK, WHITE	(C)
THERMOPLASTIC PAVEMENT MARKING LINE 4", PARALLEL PARKING LINE, WHITE	(D)
THERMOPLASTIC PAVEMENT MARKING LINE 4" (@ 3'O.C.), NO PARKING AREA, YELLOW	(E)

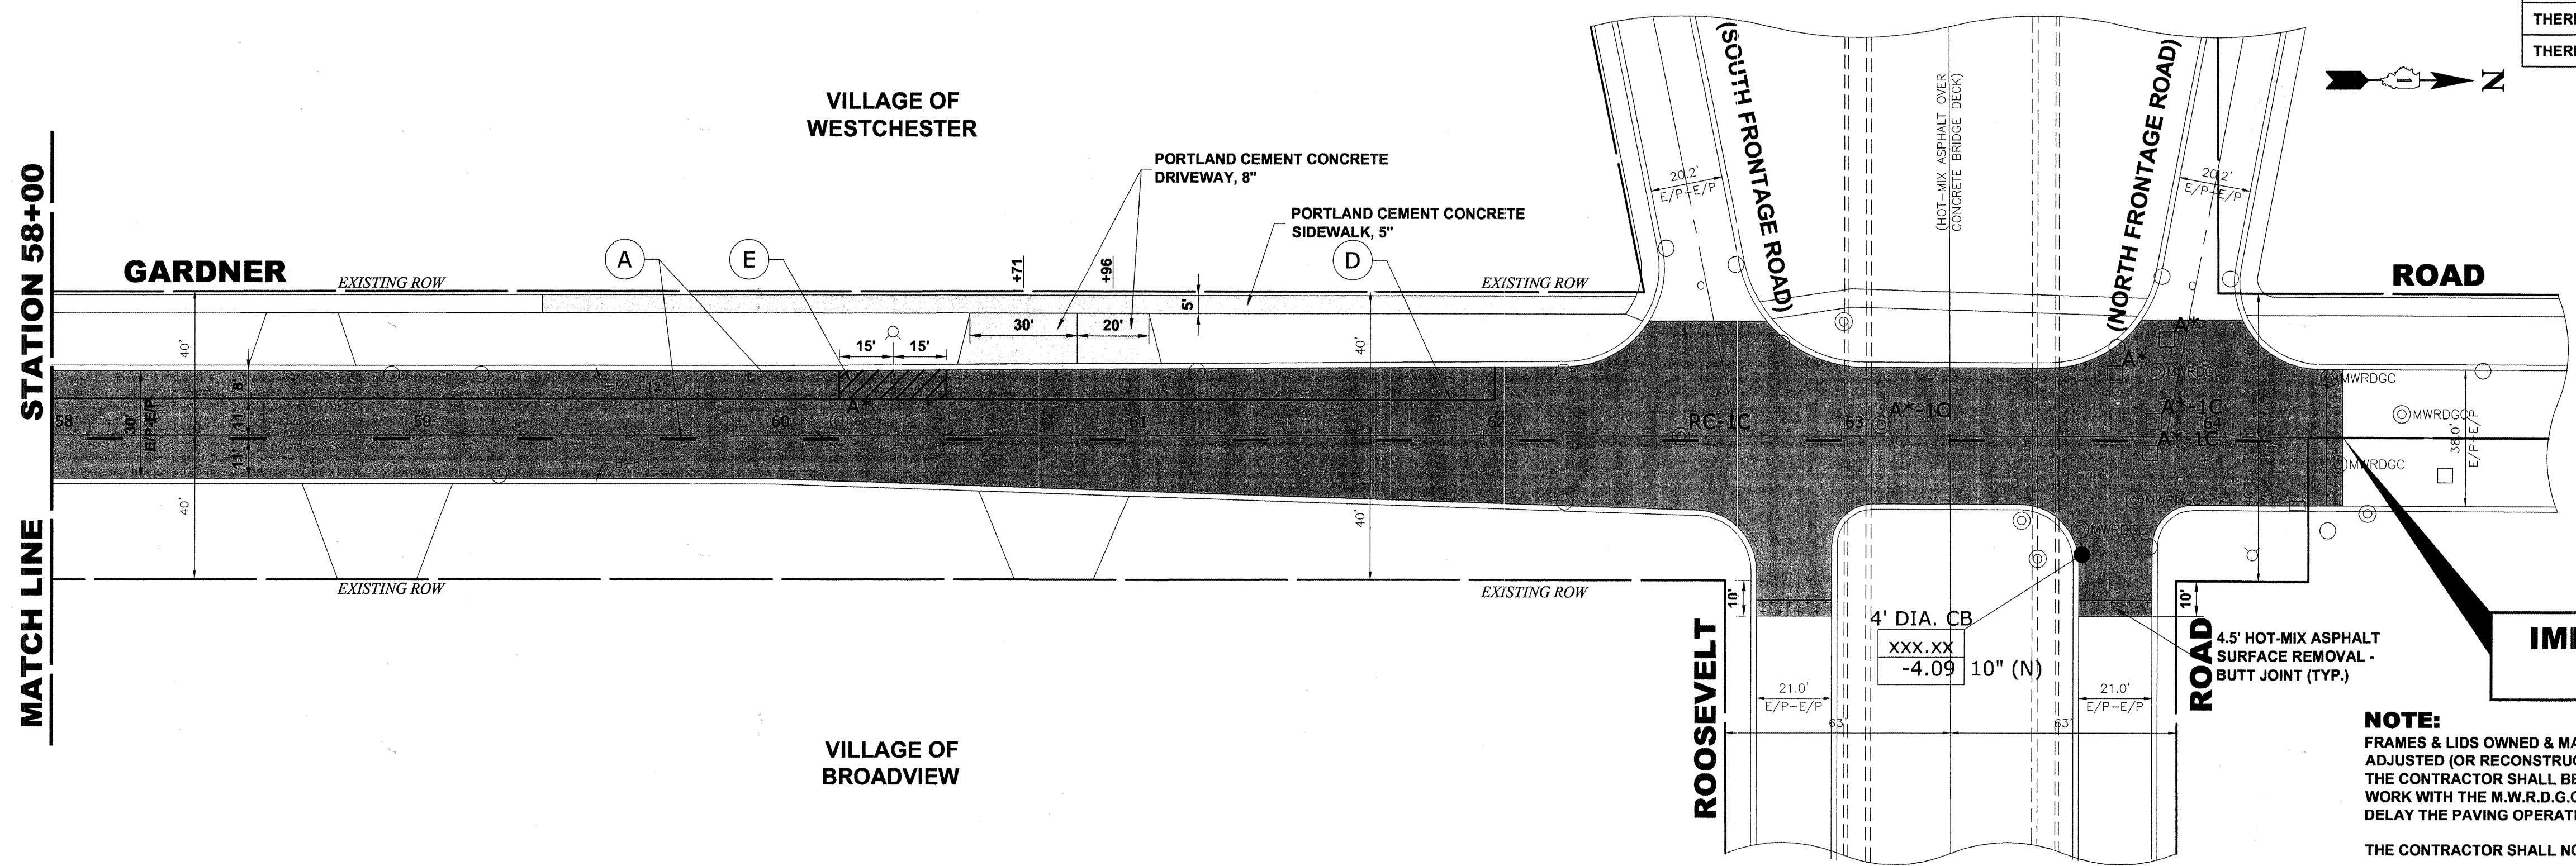

**IMPROVEMENT ENDS
STATION 64+40**

NOTE:
FRAMES & LIDS OWNED & MAINTAINED BY THE M.W.R.D.G.C SHALL BE ADJUSTED (OR RECONSTRUCTED IF NECESSARY) BY THE M.W.R.D.G.C. THE CONTRACTOR SHALL BE RESPONSIBLE FOR COORDINATING THIS WORK WITH THE M.W.R.D.G.C. SO AS TO NOT INTERFERE WITH OR DELAY THE PAVING OPERATIONS.
THE CONTRACTOR SHALL NOT REDUCE BRIDGE CLEARANCE.

Drawing File: W:\Projects\83809245 - Gardner Rd Resurf (LAPP)\Gardner Rd LAPP.dwg Mar 29, 2010 - 3:04pm

HANCOCK ENGINEERING
 Civil Engineers
 Municipal Consultants
 Established 1911
 9933 Roosevelt Road
 Westchester, Illinois 60154-2780
 Phone: 708-965-0300
 Fax: 708-965-5122

USER NAME --	DESIGNED -- TG	REVISED --
PLOT SCALE --	DRAWN -- TG	REVISED --
PLOT DATE --	CHECKED -- DT	REVISED --
	DATE -- 03/26/10	REVISED --

**STATE OF ILLINOIS
DEPARTMENT OF TRANSPORTATION**

GARDNER ROAD PAVING PLAN
 SCALE: 1" = 30'
 SHEET NO. 2 OF 2 SHEETS
 STA. 51+00 TO STA. 64+40

F.A.U. RTE.	SECTION	COUNTY	TOTAL SHEETS	SHEET NO.
1005	09-00075-00-RS	COOK	11	6
CONTRACT NO. 63458				
FED. ROAD DIST. NO. 1 ILLINOIS FED. AID PROJECT M-9003(578)				