


EROSION CONTROL & SEEDING PLANS



SEC 14, T 17 N, R 2 W, 4TH PM
BLACKHAWK STATE PARK

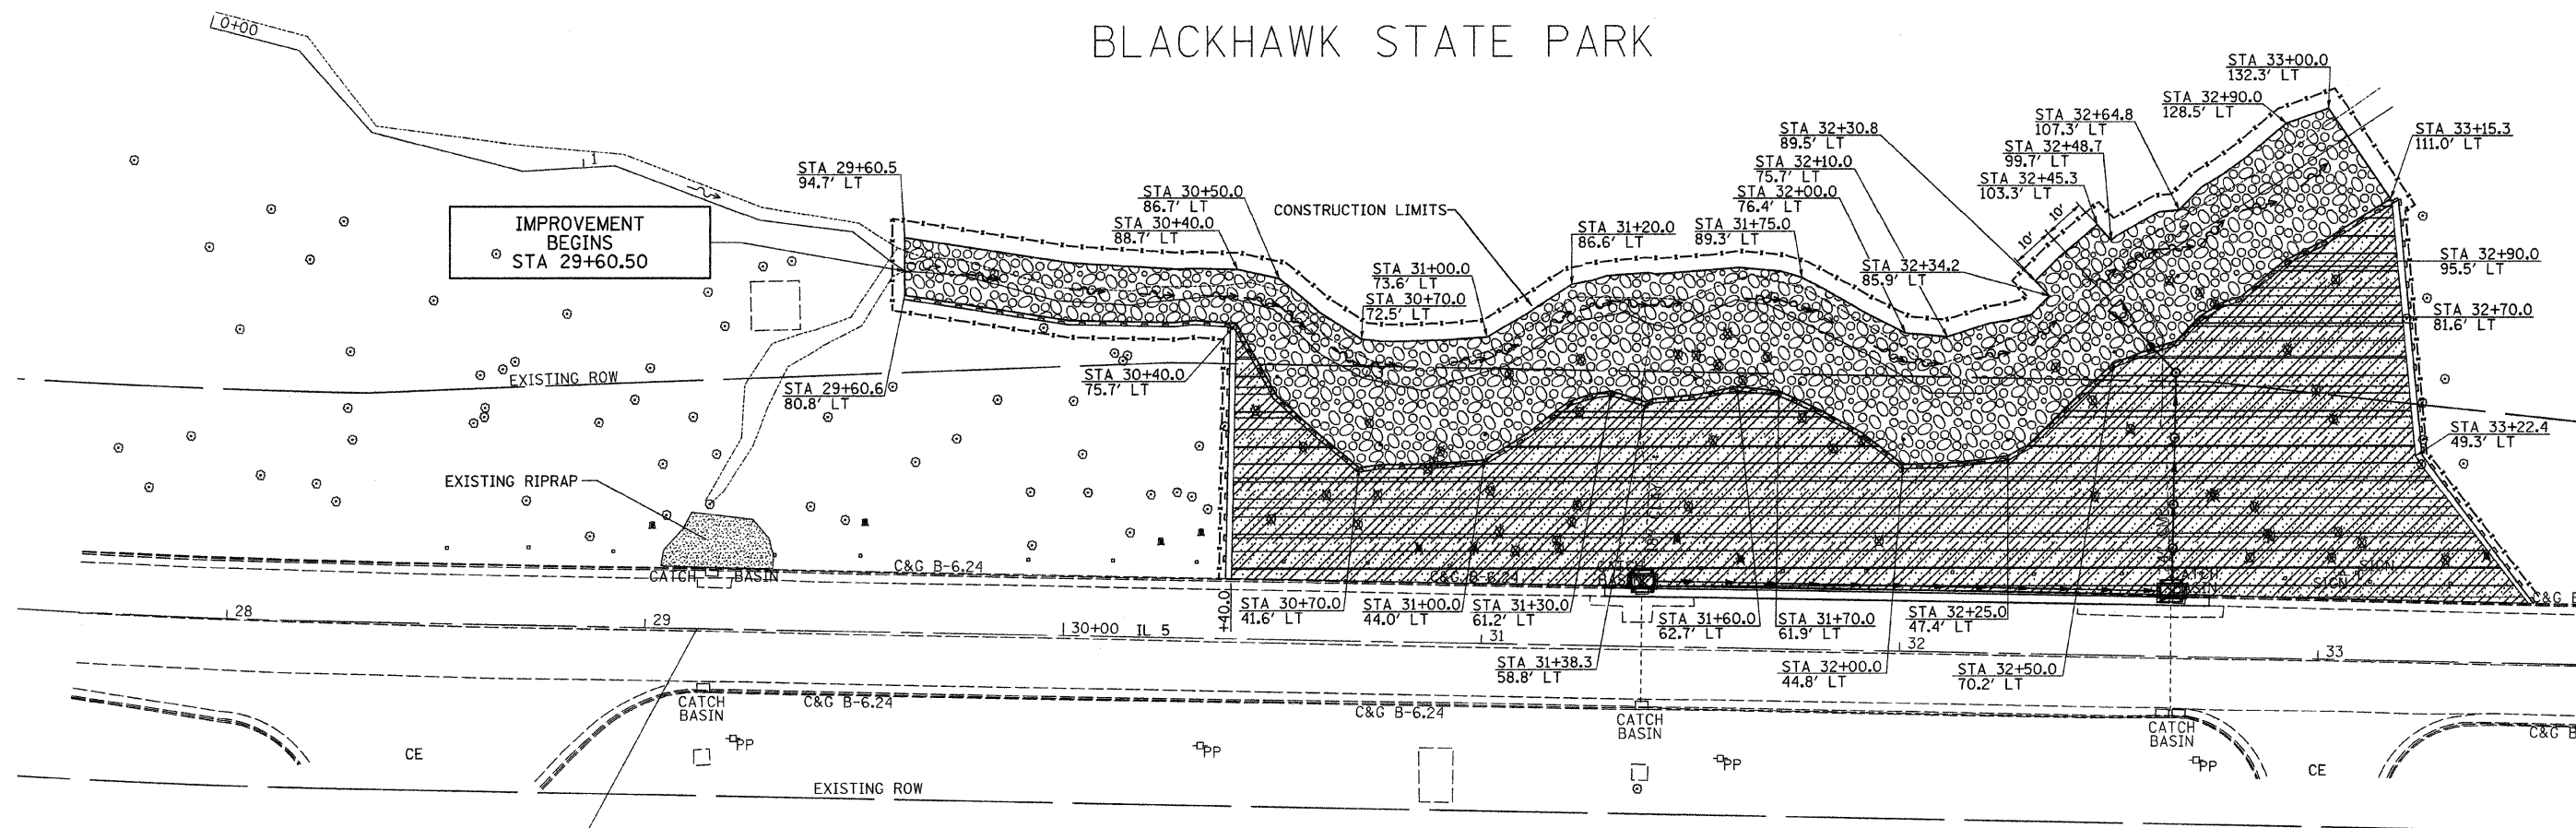

☉ SURVEY
FAP 595 (IL RTE 5)

LEGEND	
	STONE RIPRAP, CLASS A4
	TURF REINFORCEMENT MAT
	SEEDING, CLASS 4A (MODIFIED)
	PERIMETER EROSION BARRIER
	INLET AND PIPE PROTECTION

IMPROVEMENTS
END
STA 39+87.29



SEC 14, T 17 N, R 2 W, 4TH PM

FILE NAME = v:\transportation\2244\2244-20\202909ER.dgn	USER NAME = jdeen	DESIGNED - AWM	REVISED -	STATE OF ILLINOIS DEPARTMENT OF TRANSPORTATION	EROSION CONTROL & SEEDING PLAN SHEET	F.A.P. RTE. 595	SECTION (182)M-2	COUNTY ROCK ISLAND	TOTAL SHEETS 41	SHEET NO. 11		
PLOT SCALE = 20.0000' / IN.	CHECKED - AWM	REVISED -	REVISED -			SCALE: 1" = 20'-0"	SHEET NO. 1 OF 2 SHEETS	STA. 27+50.00 TO STA. 33+50.00	CONTRACT NO. 64E75			
PLOT DATE = 3/9/2010	DATE - 3/1/2010	REVISED -	REVISED -			FED. ROAD DIST. NO. ILLINOIS FED. AID PROJECT						