


PAVEMENT REINFORCEMENT DETAIL

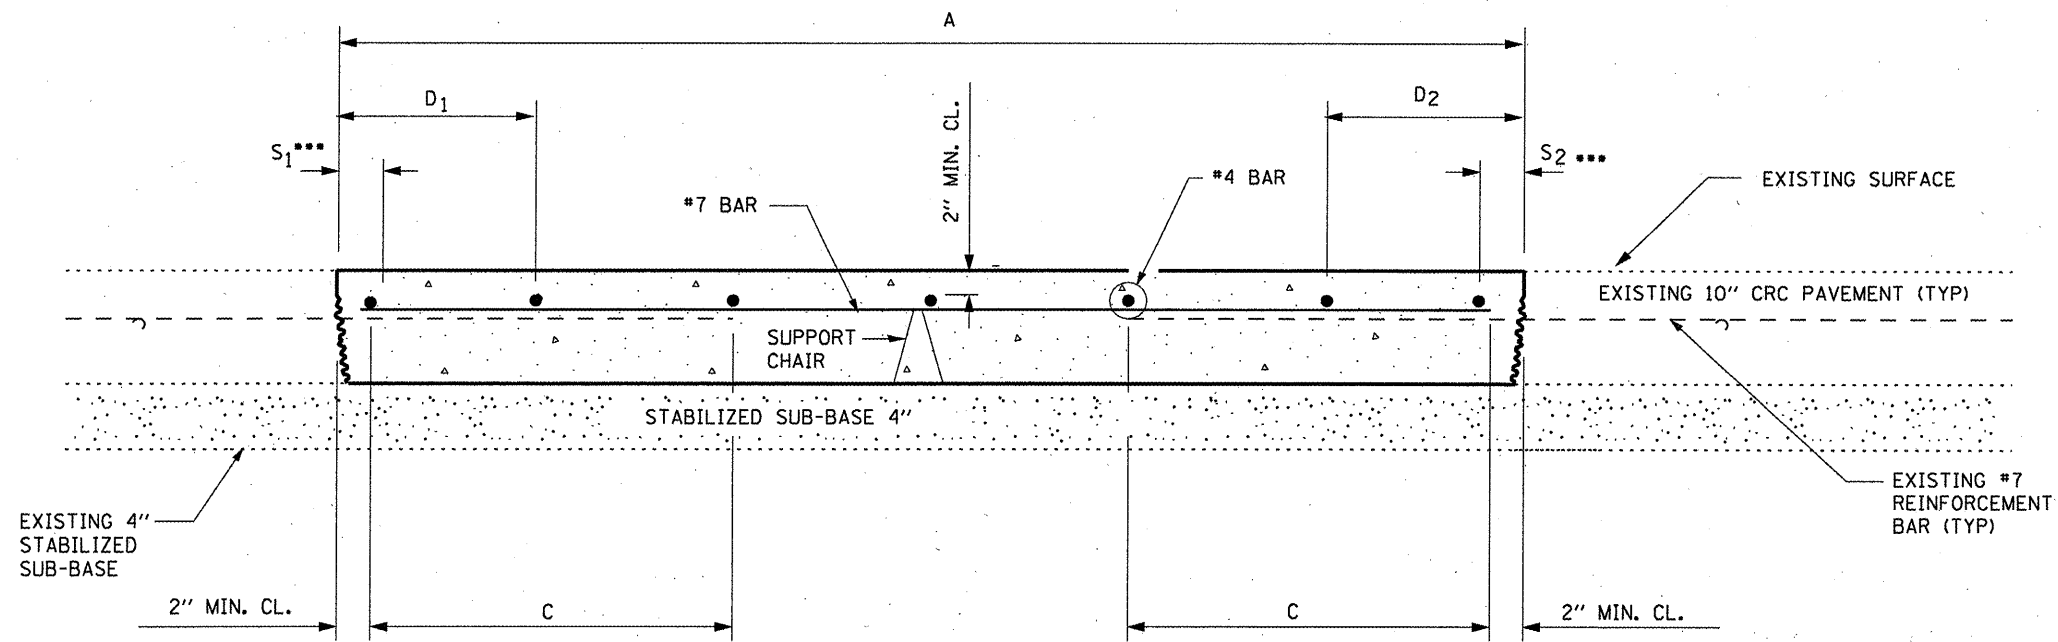

CLASS A PATCHING DETAIL

NOTES:

- EVERY 3rd INTERSECTION MUST BE TIED
- LAP NEW REINFORCEMENT WITH EXISTING LONGITUDINAL REINFORCEMENT
- VARIABLES: WHERE  $S_1$  AND  $S_2$  ARE  $2\frac{1}{2}$ " MIN. AND 12" MAX.  $D_1 = 2(S_1)$  AND  $D_2 = 2(S_2)$

FILE NAME =	USER NAME = woodshankr1	DESIGNED - RON WOODSHANK	REVISED -	<b>STATE OF ILLINOIS DEPARTMENT OF TRANSPORTATION</b>	<b>PATCHING DETAILS</b>	F.A.I. RTE.	SECTION	COUNTY	TOTAL SHEETS	SHEET NO.	
es:\pwwork\VP\WIDOT\WOODSHANKRL\d0143168	D366A31-detailed.dgn	DRAWN - RON WOODSHANK	REVISED -			39	D3 PATCHING 2011-2	LASALLE	16	13	
	PLOT SCALE = 100,0000 ' / IN.	CHECKED -	REVISED -			CONTRACT NO. 66A31					
	PLOT DATE = Mar 31, 2010 09:20:11 AM	DATE -	REVISED -			ILLINOIS					
					SCALE: _____	SHEET NO. 2 OF 2 SHEETS		STA. _____ TO STA. _____			