


PERIMETER EROSION BARRIER
65 FEET

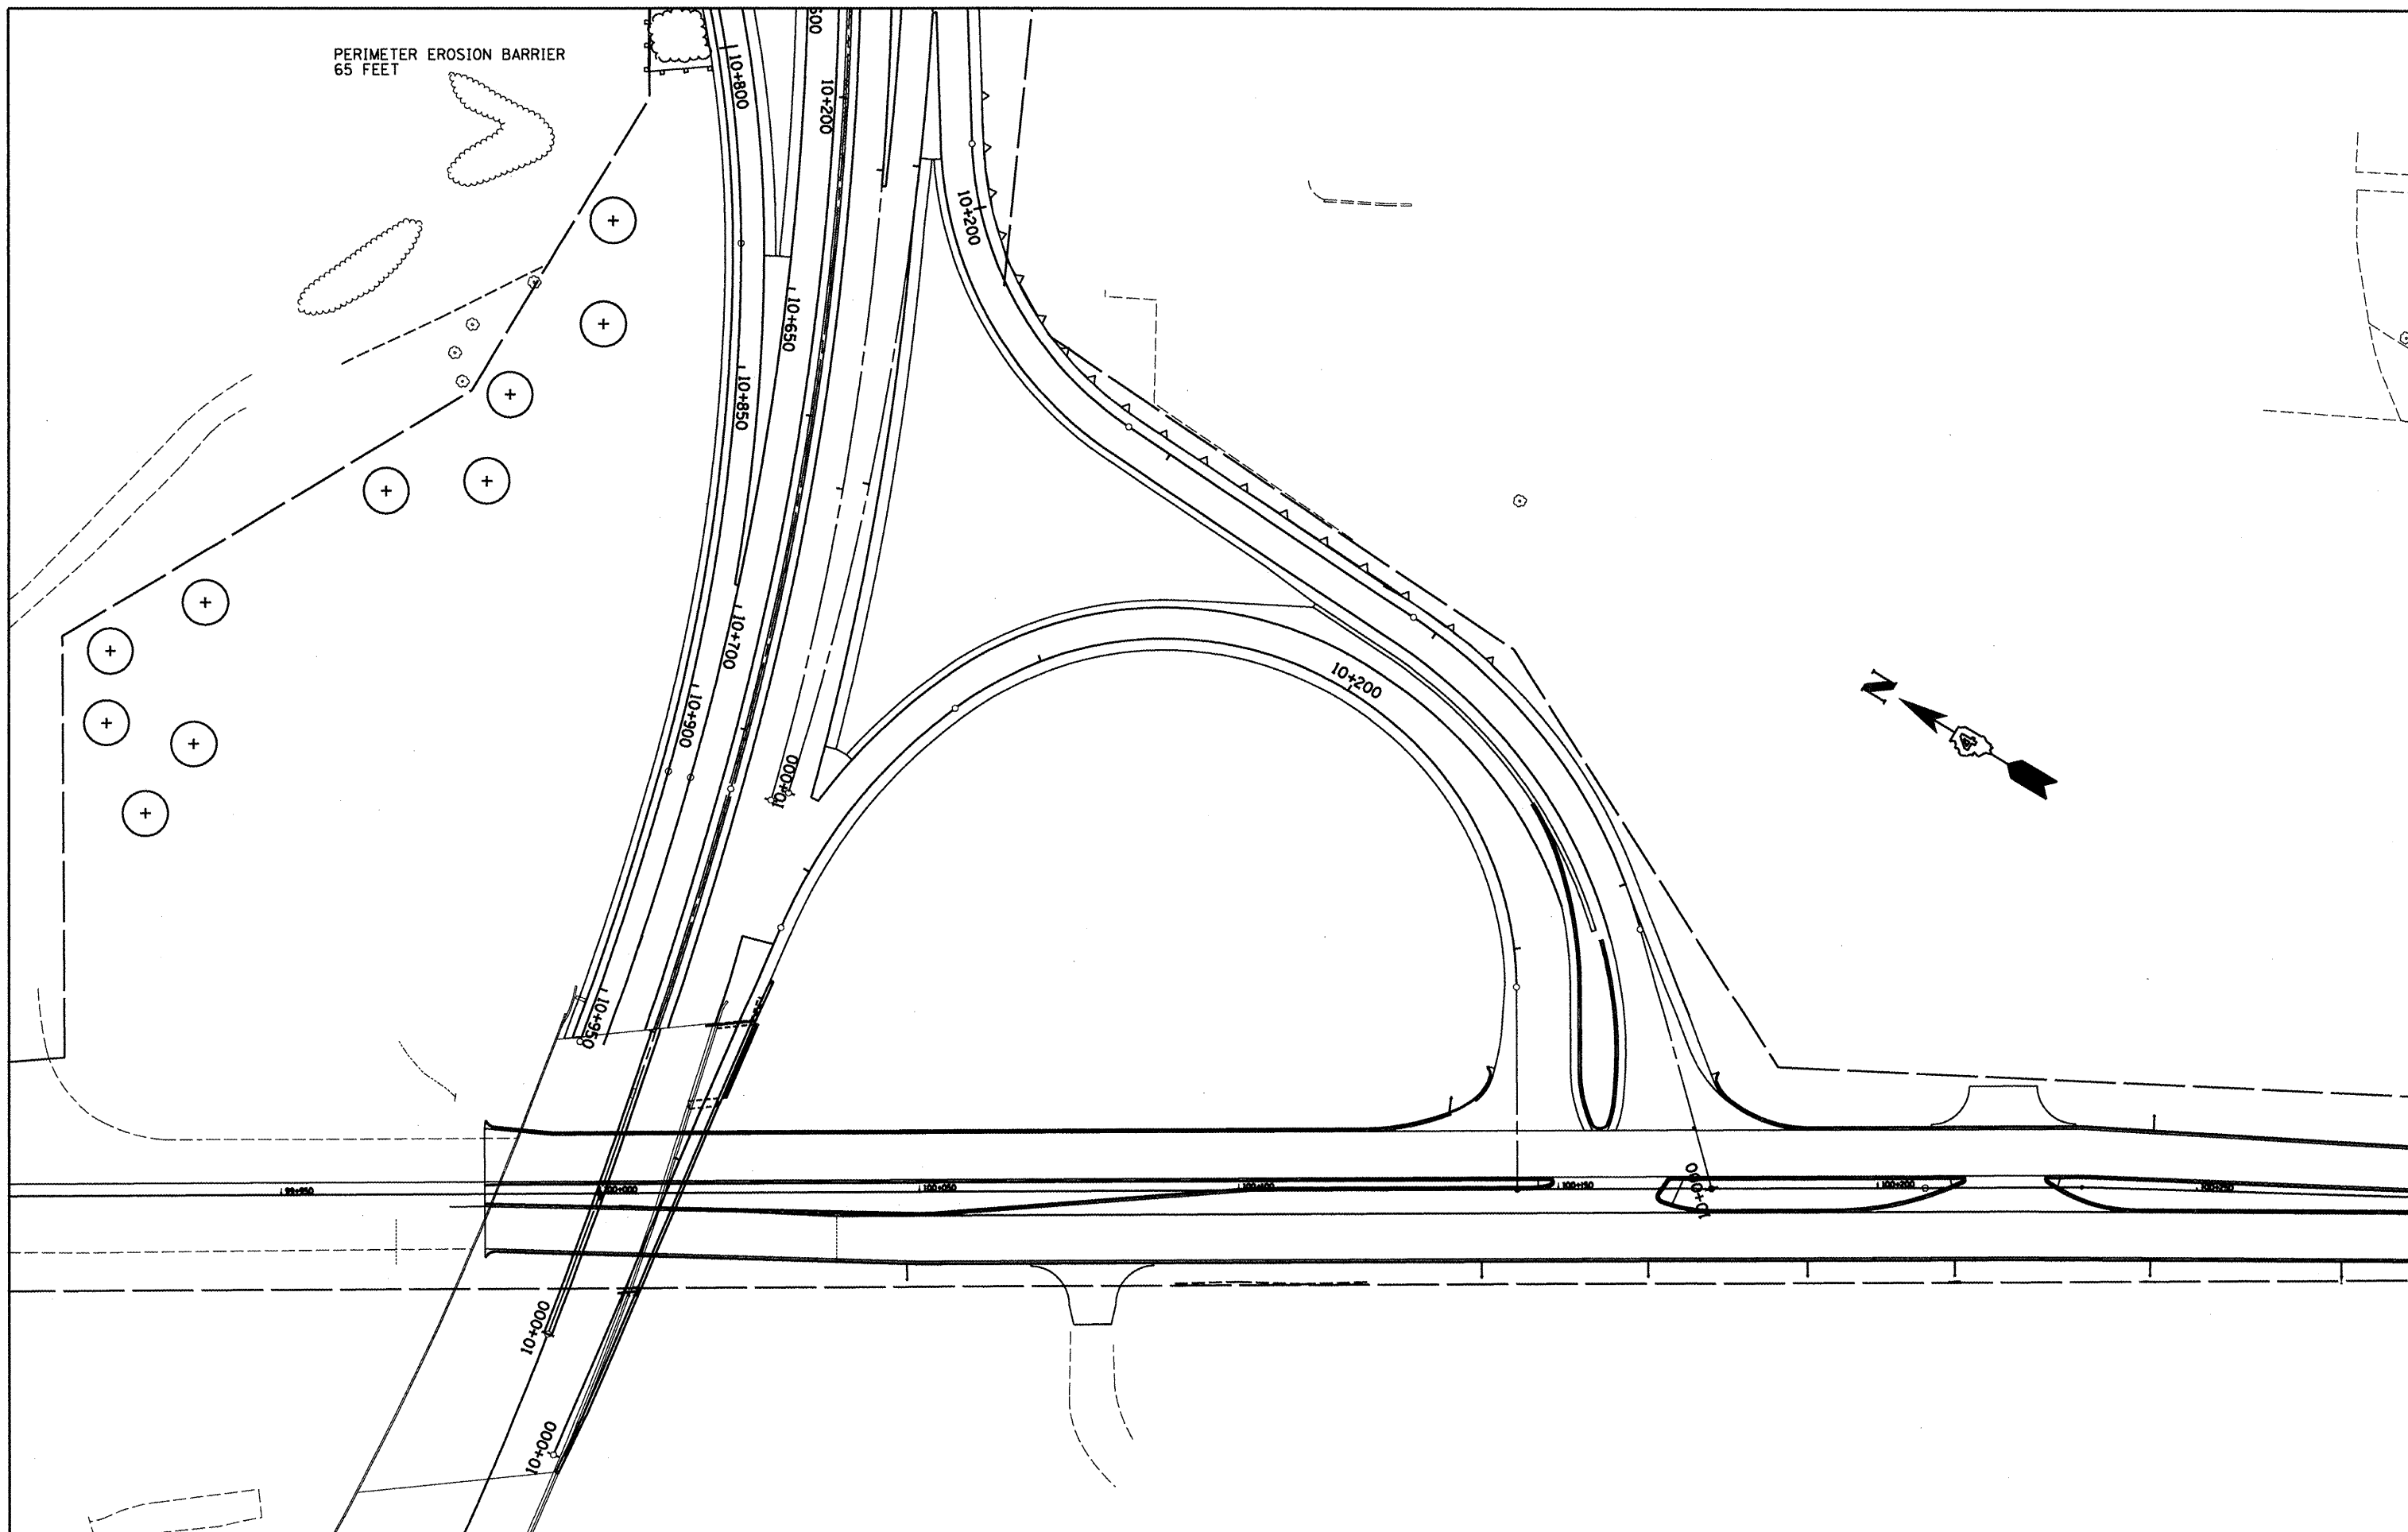

FILE NAME =
sheets.dgn

USER NAME = maushardce
PLOT SCALE = 24,0000' / IN.
PLOT DATE = 3/11/2010

DESIGNED -	---	REVISED -	-----
DRAWN -	---	REVISED -	-----
CHECKED -	---	REVISED -	-----
DATE -	-----	REVISED -	-----

**STATE OF ILLINOIS
DEPARTMENT OF TRANSPORTATION**

EROSION CONTROL PLAN LAYOUT 4

SCALE: _____ SHEET NO. ___ OF ___ SHEETS STA. _____ TO STA. _____

F.A.I. RTE.	SECTION	COUNTY	TOTAL SHEETS	SHEET NO.
74	90-[11,13]LS(14,14-1)LS-13	TAZEWELL	39	28
CONTRACT NO. 68826			ILLINOIS FED. AID PROJECT	