

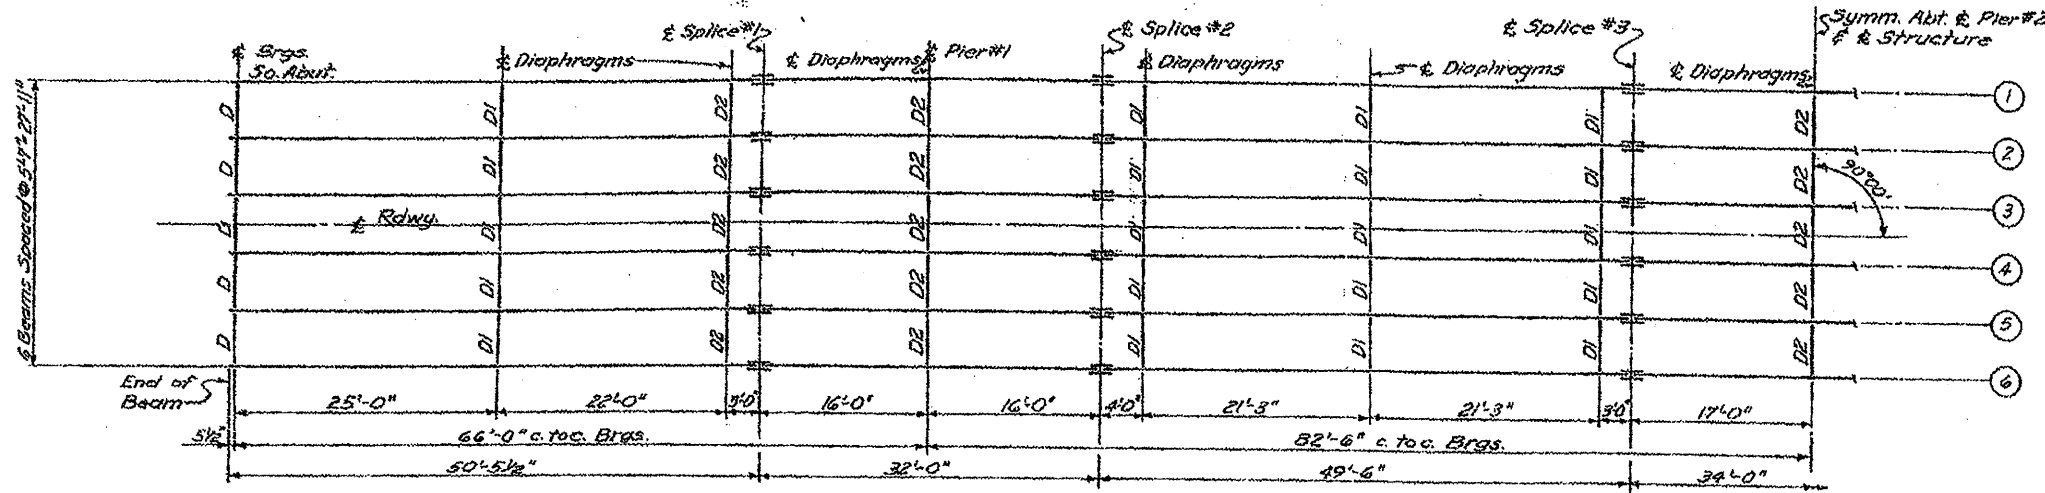


# LOCATION 1 - FOR INFORMATION ONLY - 066-0008

## FRAMING PLAN, BEARINGS & DIAPHRAGMS

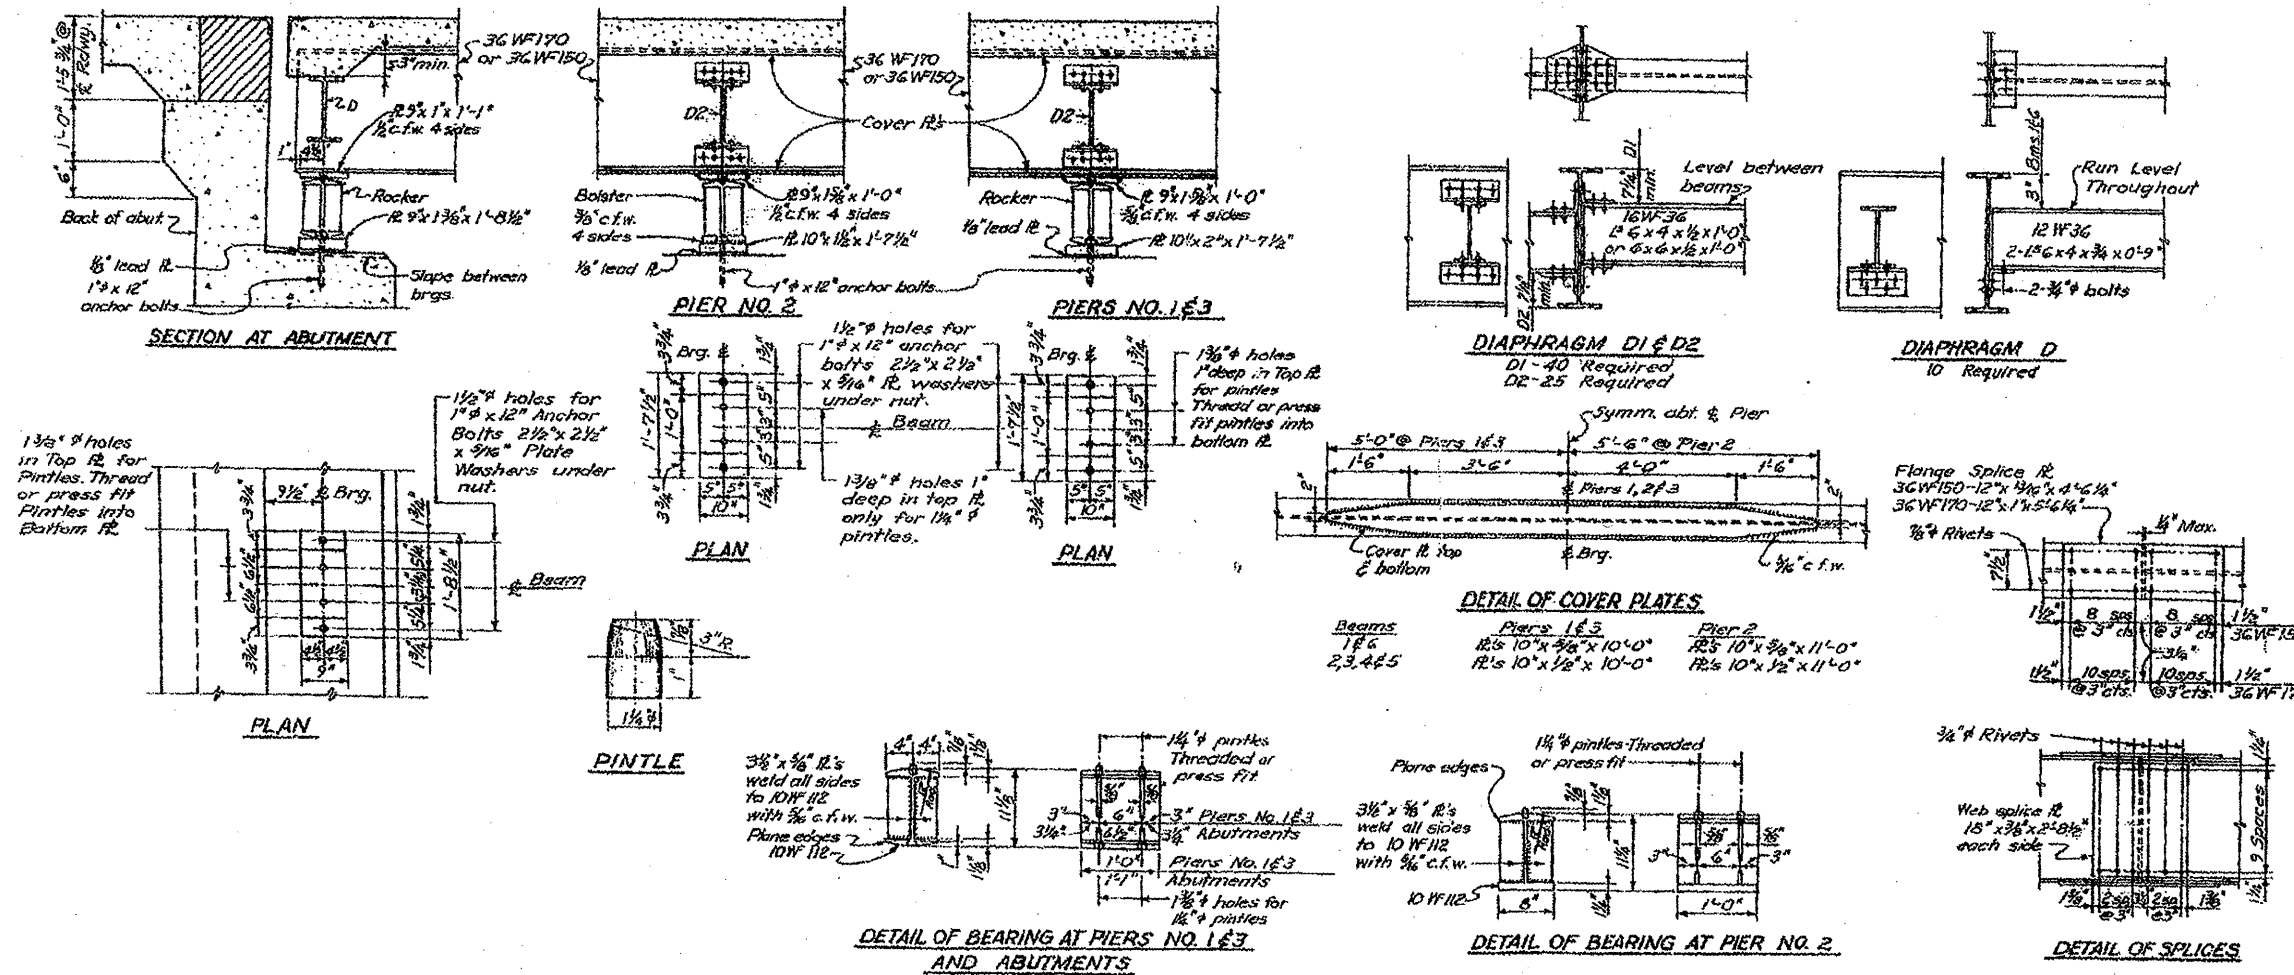

**STRUCTURAL STEEL LAYOUT**  
Beams ①-⑥: 36 WF170  
Beams ②-⑥: 36 WF150

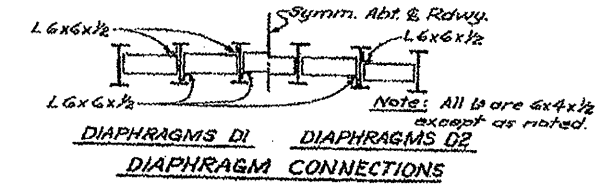

USER NAME = inglistj	DESIGNED - designed by	REVISED - revised by1
	DRAWN - drawn by	REVISED - revised by2
PLOT SCALE = 1/8" = 1'-0"	CHECKED - checked by	REVISED - revised by3
PLOT DATE = 3/25/2010	DATE - checked date	REVISED - revised by4

STATE OF ILLINOIS  
DEPARTMENT OF TRANSPORTATION

F.A. RTE.	SECTION	COUNTY	TOTAL SHEETS	SHEET NO.
US 24/IL94	(45-VNB-111-1.2;23-BR1-1	PEORIA & MERCER	16	6
CONTRACT NO. 68975				
SCALE:	SHEET NO.	OF SHEETS	STA.	TO STA.

ILLINOIS FED. AID PROJECT