
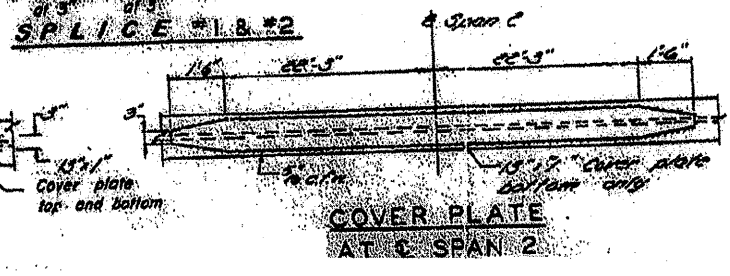
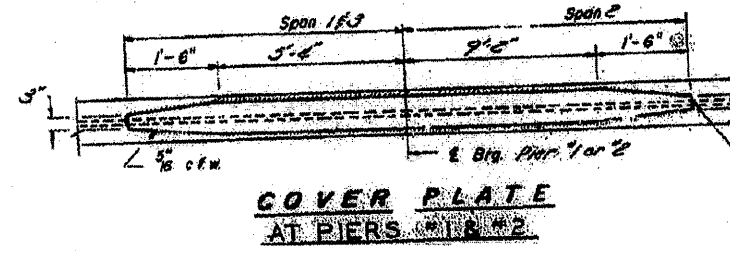
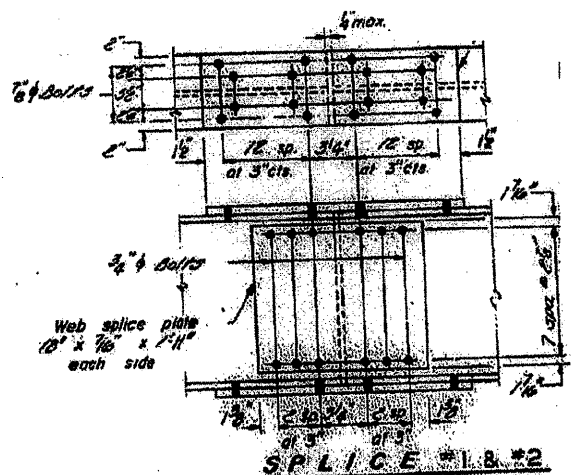
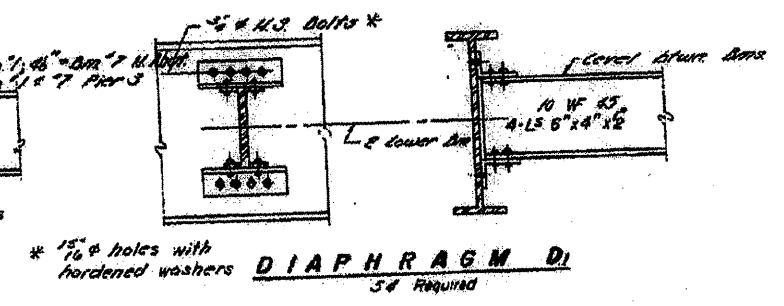
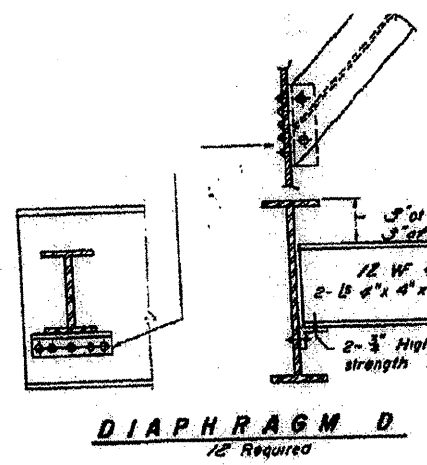


# LOCATION 2 072-0135 FRAMING PLAN SPANS 1-3 FOR INFORMATION ONLY

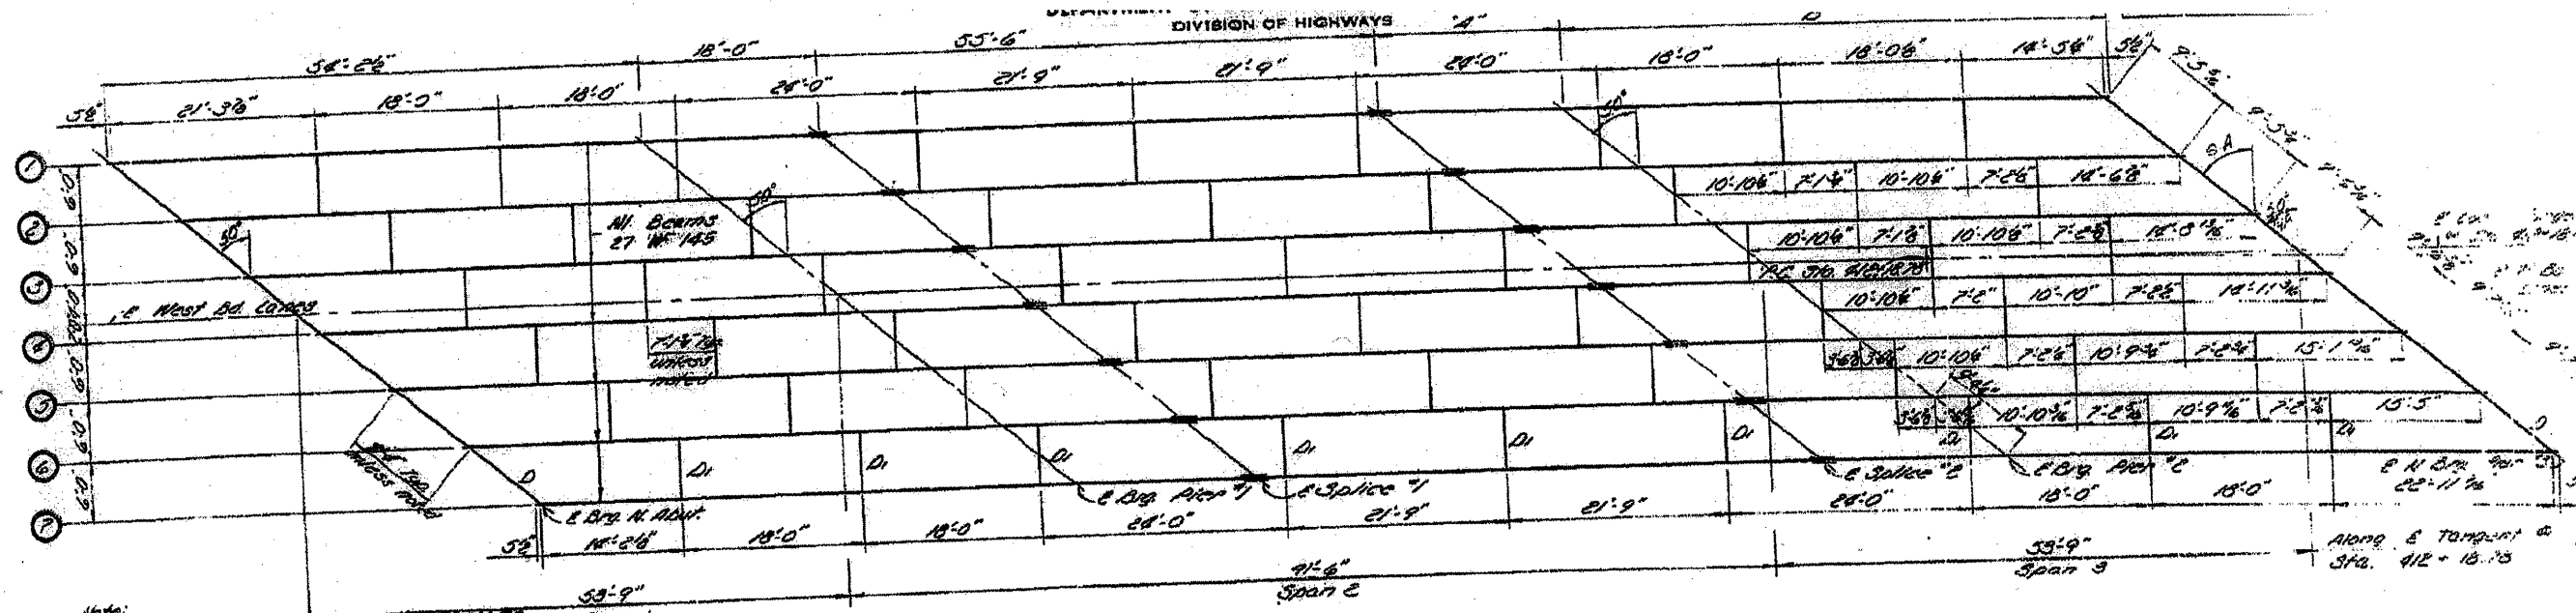

FILE NAME = Copy of 68390.dgn	USER NAME = inglistj	DESIGNED - designed by	REVISED - revised by1	<b>STATE OF ILLINOIS DEPARTMENT OF TRANSPORTATION</b>	F.A. RTE. US 24/IL94	SECTION (45-VHB-11)-1,2(23-BR1)-1	COUNTY PEORIA & MERCER	TOTAL SHEETS 18	SHEET NO. 8
		DRAWN - drawn by	REVISED - revised by2		SCALE: scale	SHEET NO.	OF SHEETS	STA.	TO STA.
		PLLOT SCALE = 1/8" = 1'-0"	REVISED - revised by3						
		PLLOT DATE = 3/25/2010	REVISED - revised by4						
								ILLINOIS FED. AID PROJECT	