



LOCATION 3 072-0009 FRAMING PLAN SPANS 4&5

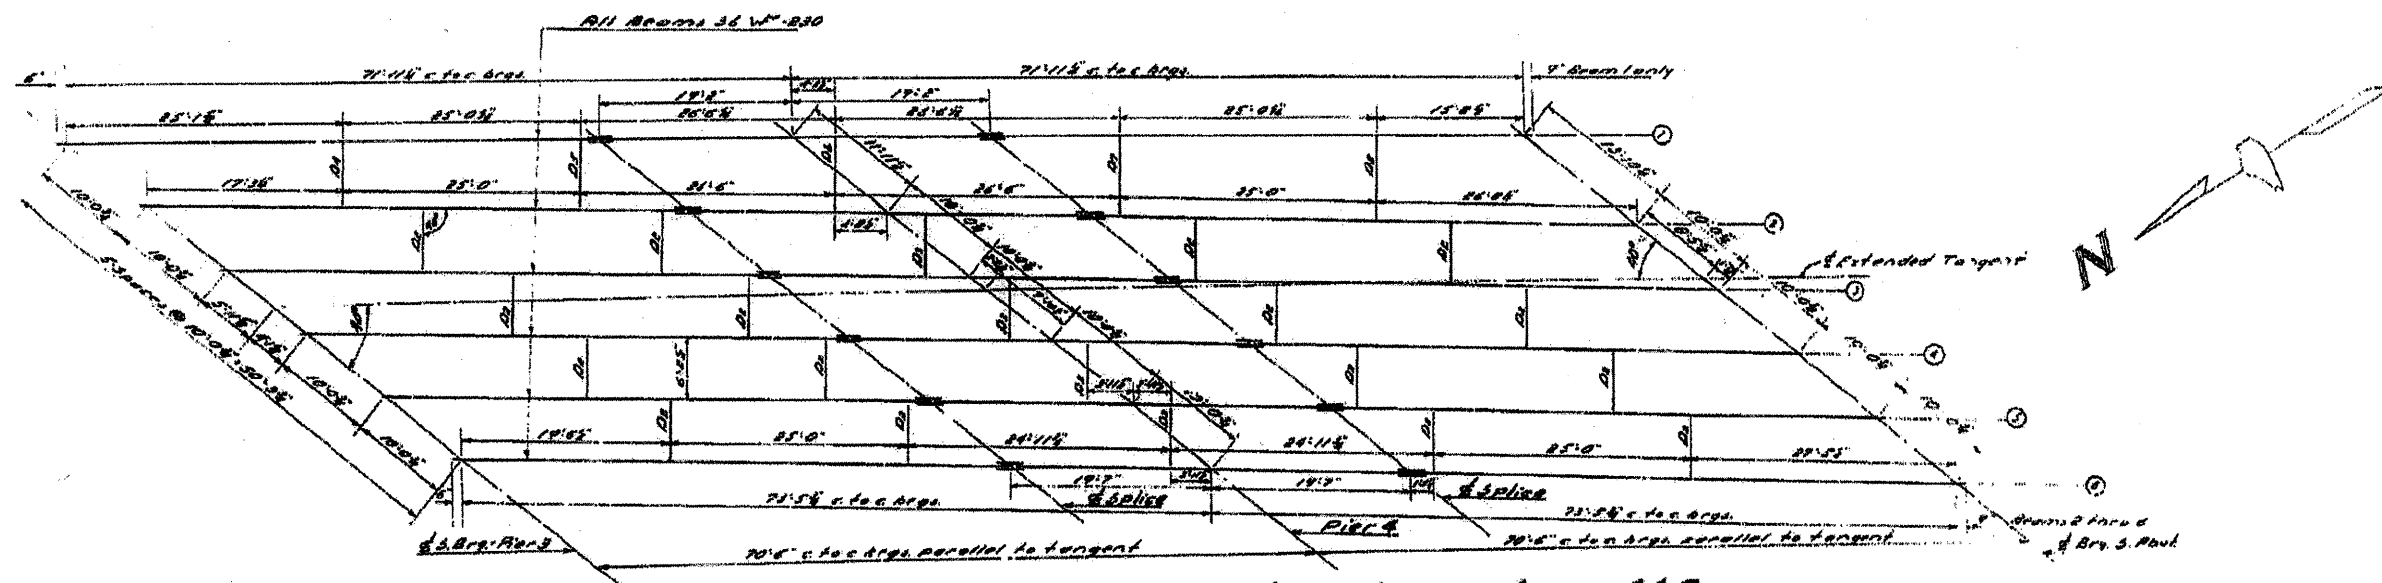


STRUCTURAL STEEL LAYOUT - SPANS 4 & 5
All Diaphragms set perpendicular to Beams 8 thru 5

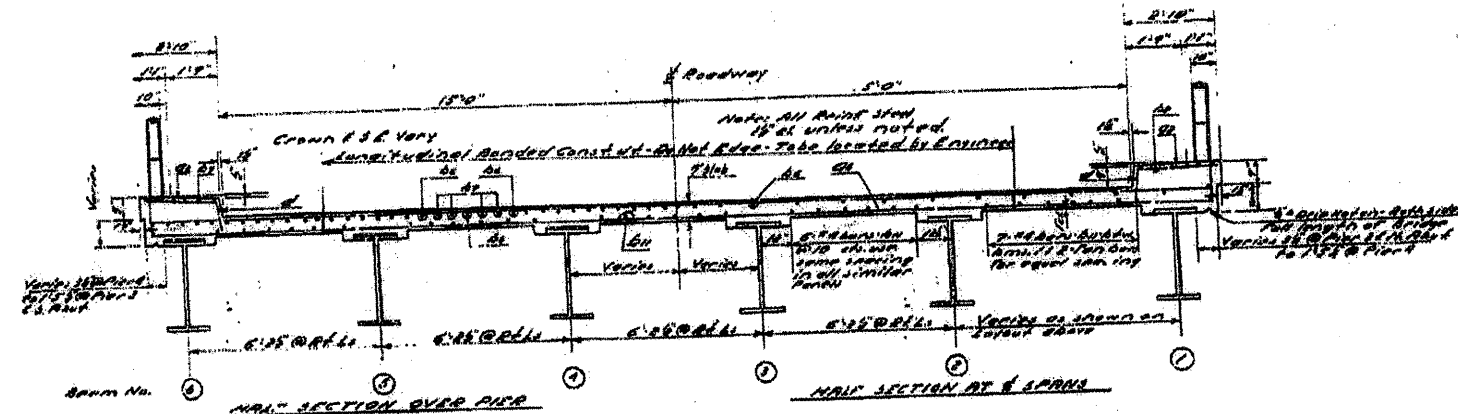

Beam No.	Beam No.	Beam No.	Beam No.
-000200	-000177	-000202	Beam 1
-000201	-000200	-000201	Beam 2
-000202	-000202	-000202	Beam 3
-000203	-000203	-000203	Beam 4
-000204	-000204	-000204	Beam 5
-000205	-000205	-000205	Beam 6


SLOPE DIAGRAM - SPANS 4 & 5

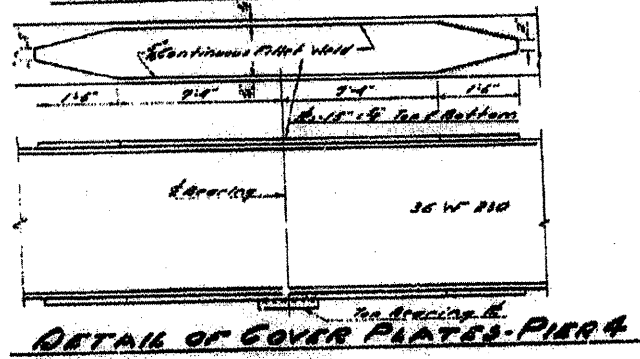


DETAIL OF COVER PLATES - PIER 4

DEC 29 11 29

DESIGNED: <i>Richard D. Rogers</i>	EXAMINED: <i>W.M. Rogers</i>
CHECKED: <i>W.C. H. H. H.</i>	PAIRED: <i>W.M. Rogers</i>
DRAWN: <i>R.W. G. Kelley</i>	APPROVED: <i>R.L. Brubaker</i>
CHECKED: <i>W.M. H. H.</i>	

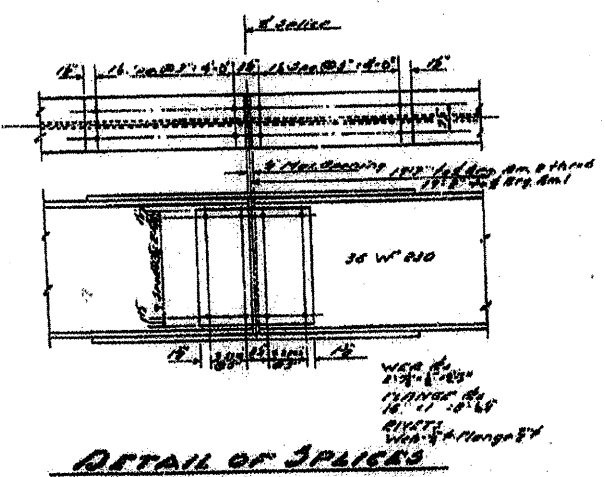

DETAIL OF SPLICES

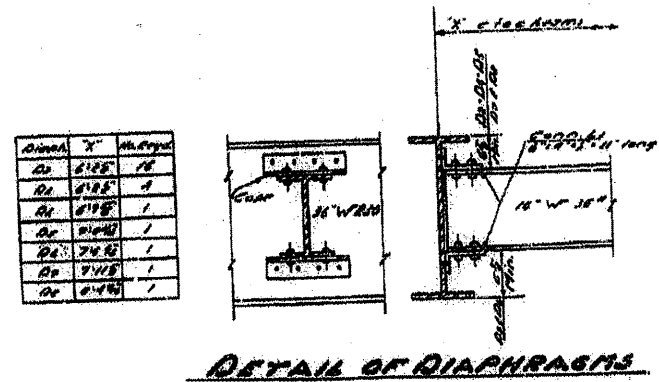

DETAIL OF DIAPHRAGMS