


F.A. RTE.	SECTION	COUNTY	TOTAL SHEETS	SHEET NO.
317	**	*	196	149
STA.		TO STA.		
FED. ROAD DIST. NO.	ILLINOIS	FED. AID PROJECT		
* BROWN & SCHUYLER		CONTRACT NO. 72432		
** 9RS-4, (10,11) RS-3; (10B-1) R		SHEET 76 OF 123		

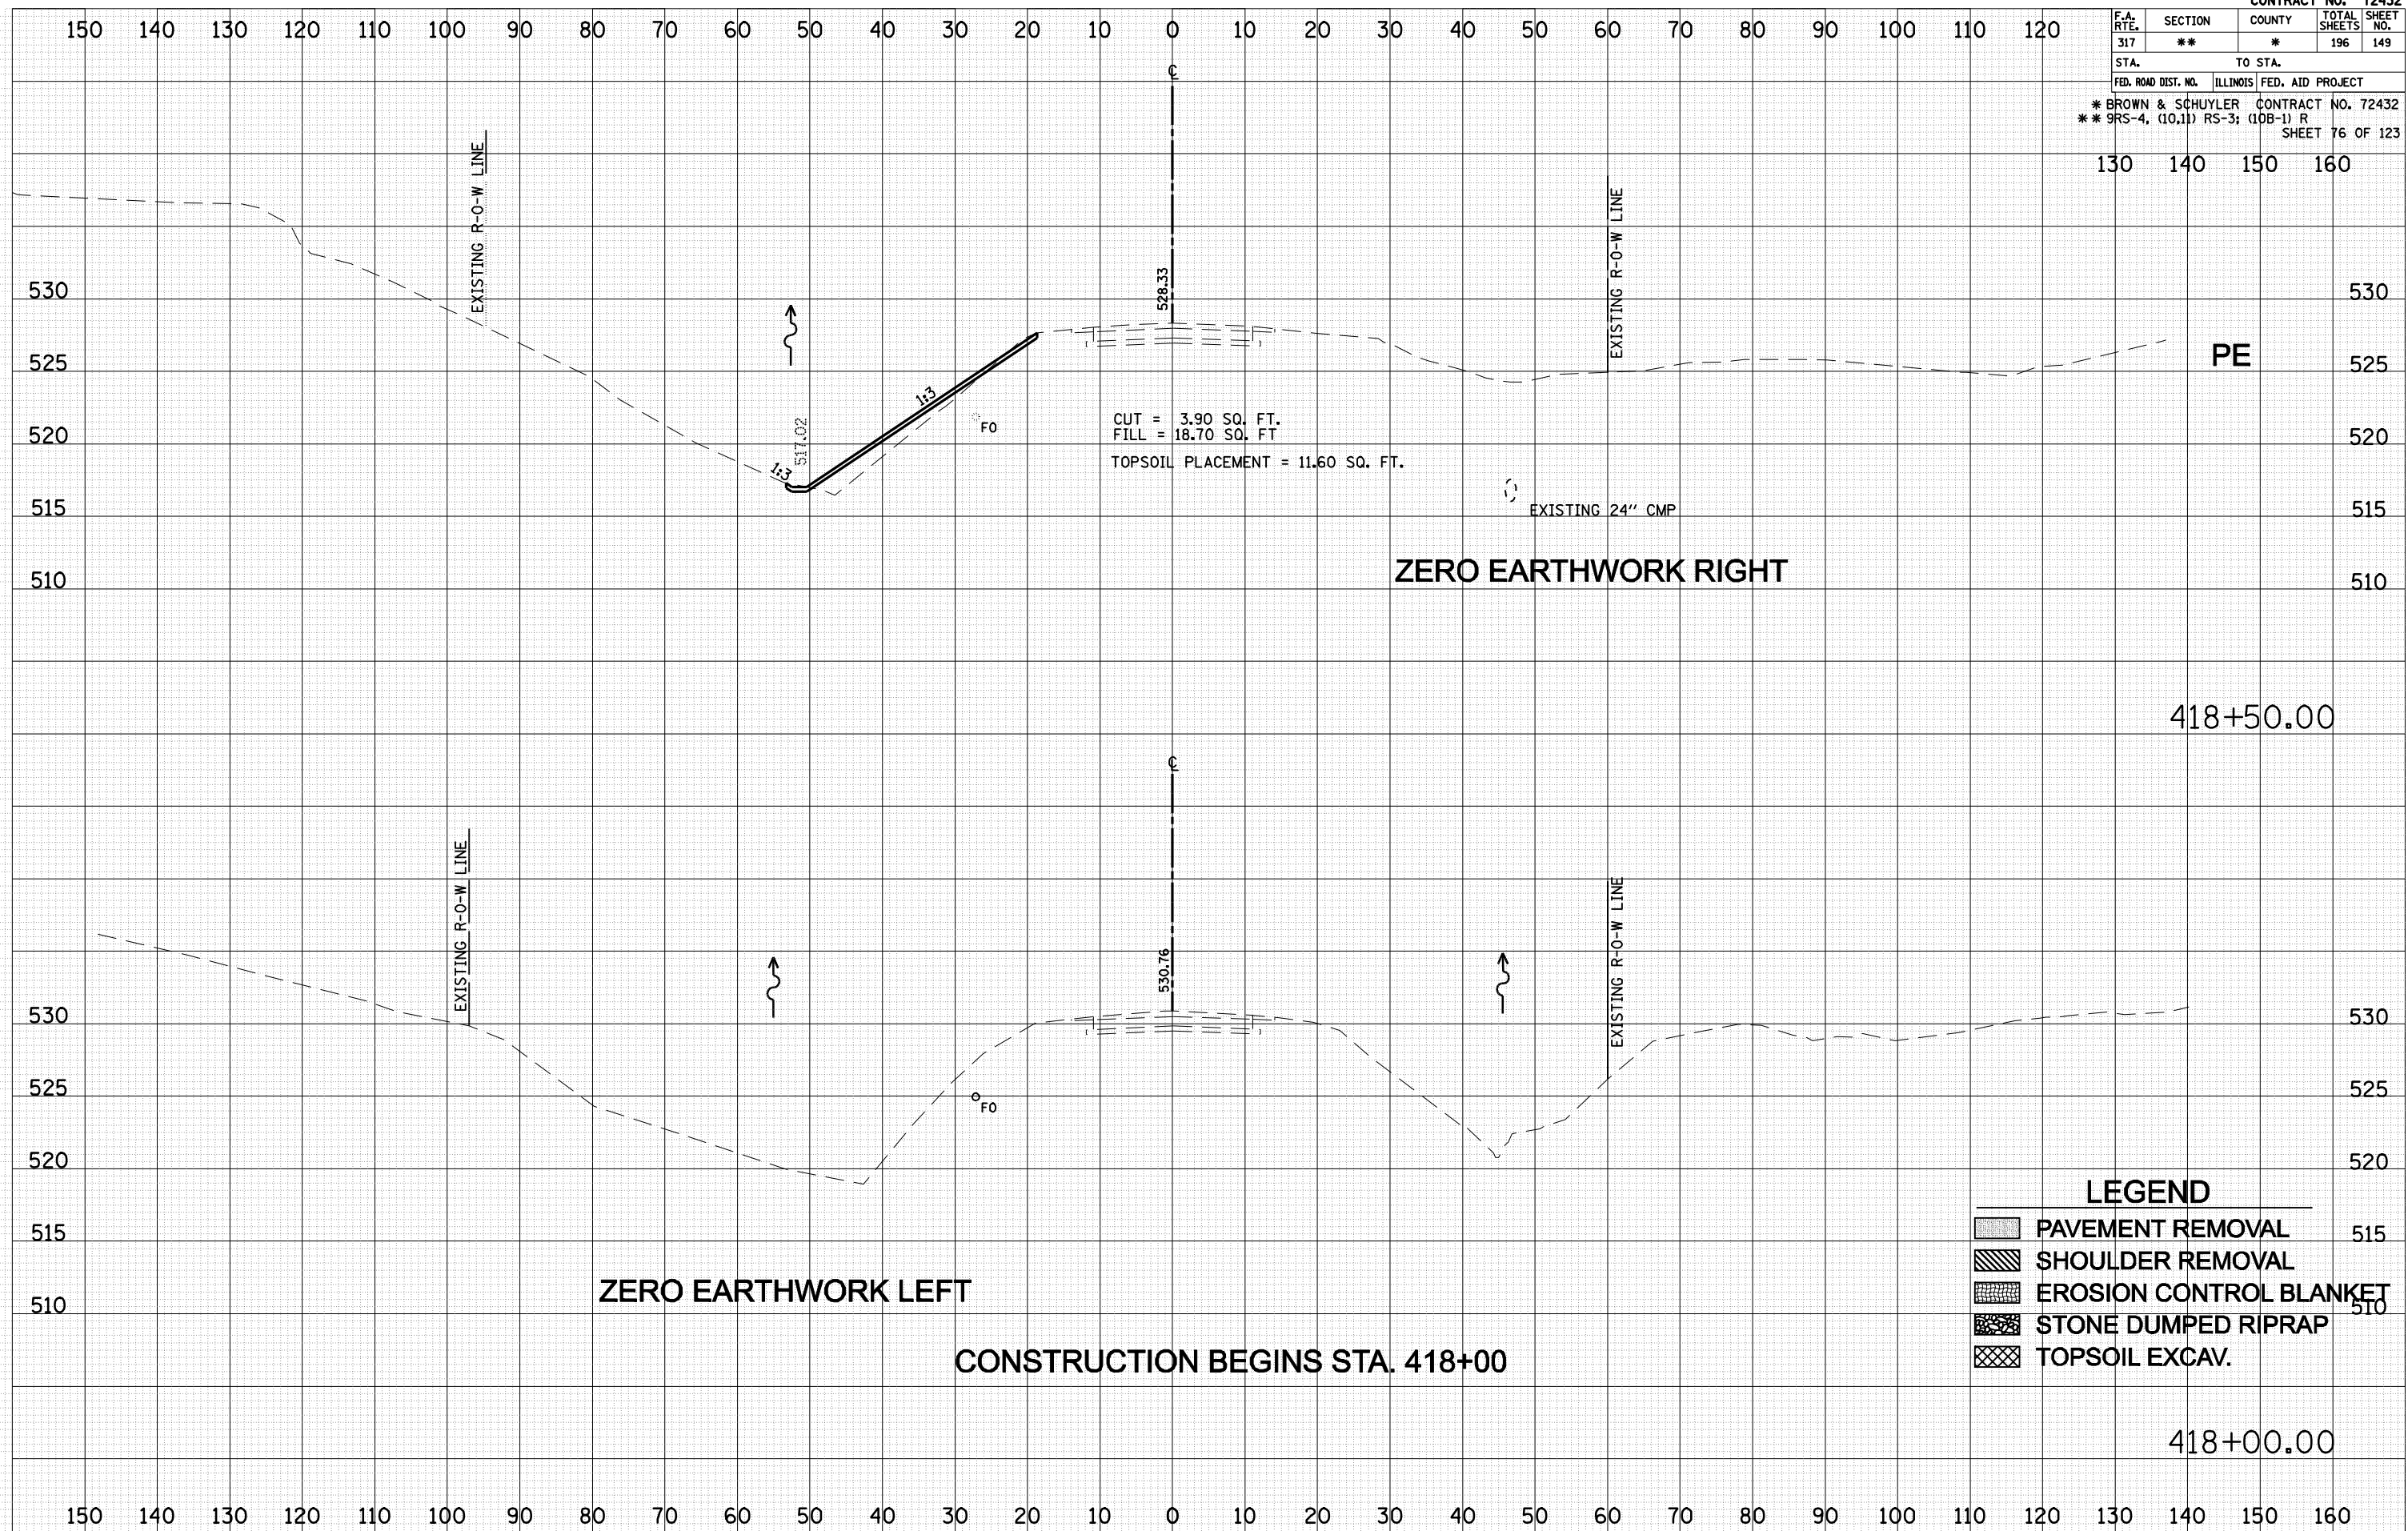

**LEGEND**

[Pattern: Horizontal Dashed Lines]	PAVEMENT REMOVAL	515
[Pattern: Diagonal Hatching]	SHOULDER REMOVAL	510
[Pattern: Grid Hatching]	EROSION CONTROL BLANKET	510
[Pattern: Cross-hatching]	STONE DUMPED RIPRAP	510
[Pattern: Diagonal Dotted Lines]	TOPSOIL EXCAV.	510

BY: \_\_\_\_\_ DATE: \_\_\_\_\_

FINAL SURVEY	DATE
SURVEYED	_____
PLOTTED	_____
TEMPLATE	_____
REVISIONS	_____
AREAS CHECKED	_____

NO. \_\_\_\_\_

BY: \_\_\_\_\_ DATE: \_\_\_\_\_

ORIGINAL SURVEY	DATE
SURVEYED	_____
PLOTTED	_____
TEMPLATE	_____
REVISIONS	_____
AREAS CHECKED	_____

NO. \_\_\_\_\_

PLOT DATE = Mar-24-2018 10:22:26 AM  
 PLOT TIME = 10:22:26 AM  
 FILE NAME = FILE1