


F.A. RTE.	SECTION	COUNTY	TOTAL SHEETS	SHEET NO.
317	**	*	196	152
STA. 421+00.0000		TO STA. 421+00.0000		
FED. ROAD DIST. NO.	ILLINOIS	FED. AID PROJECT		
* BROWN & SCHUYLER		CONTRACT NO. 72432		
** 9RS-4, (10,11) RS-3; (10B-1) R		SHEET 79 OF 123		

130 140 150 160

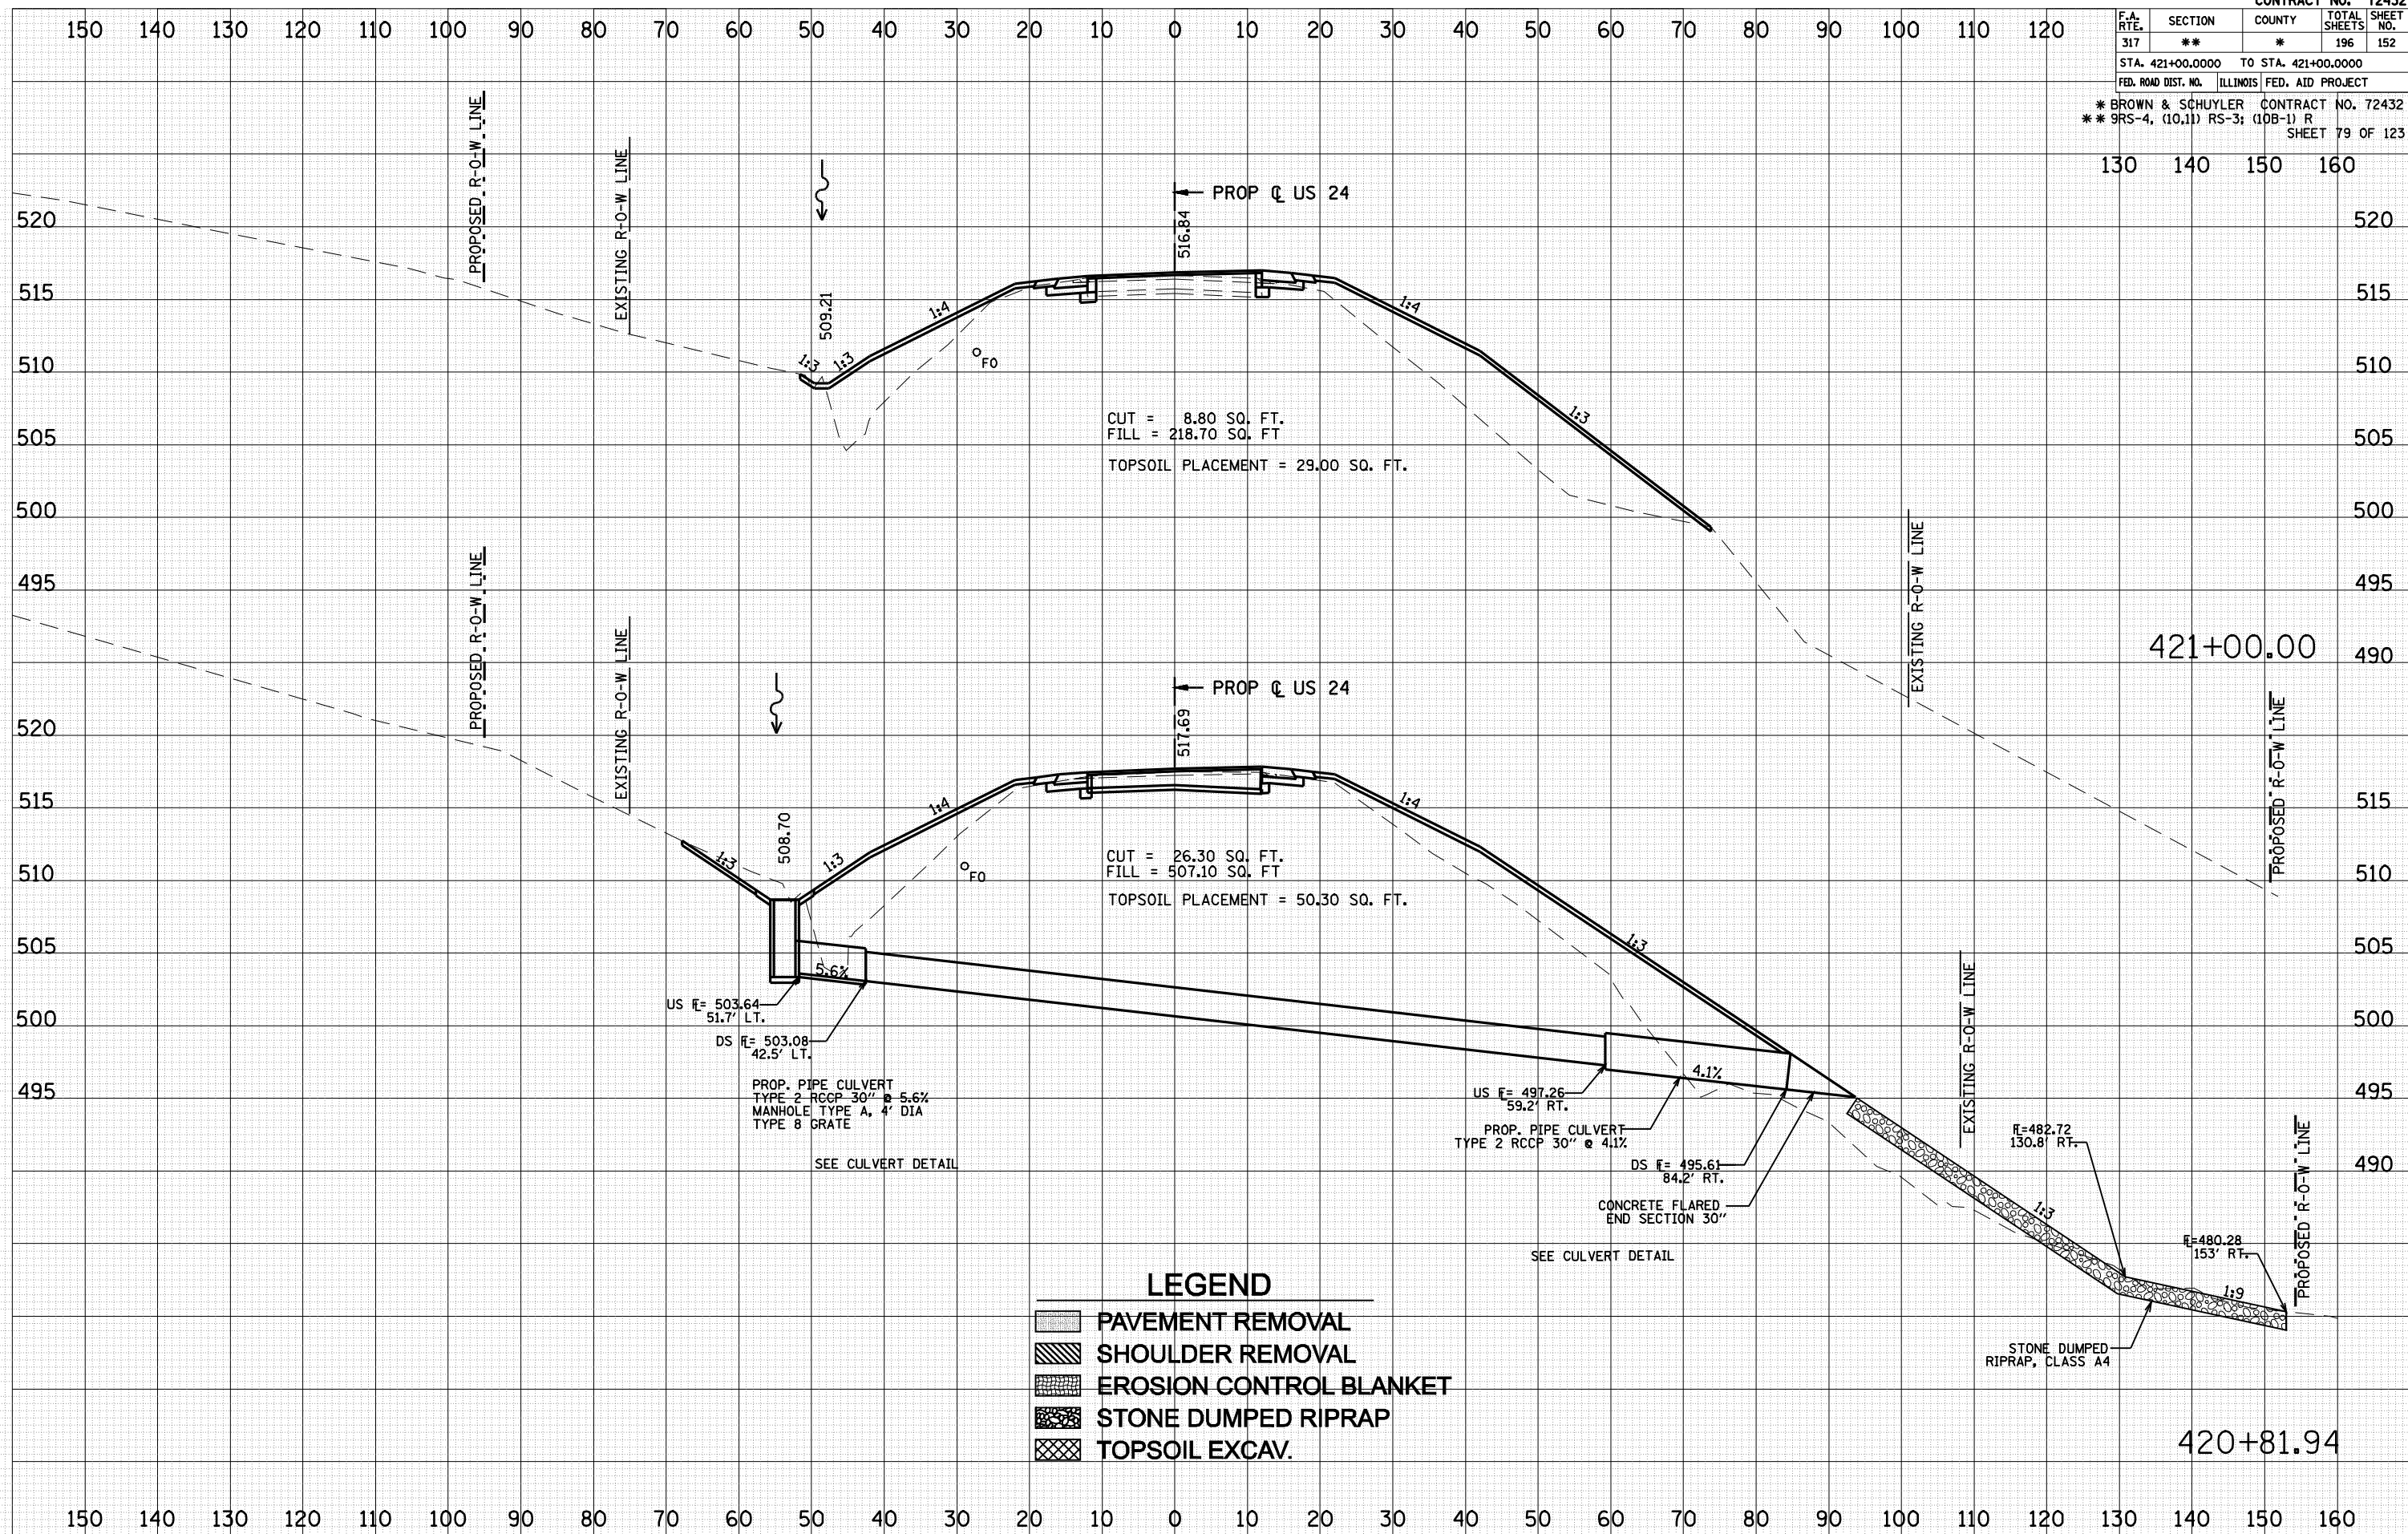

- LEGEND**
- PAVEMENT REMOVAL
  - SHOULDER REMOVAL
  - EROSION CONTROL BLANKET
  - STONE DUMPED RIPRAP
  - TOPSOIL EXCAV.

BY	DATE

BY	DATE

PLOT DATE = Mar-24-2010 10:24:10AM  
 PLOT TIME = 10:24:10 AM  
 FILE NAME = FILE1