


F.A. RTE.	SECTION	COUNTY	TOTAL SHEETS	SHEET NO.
317	**	*	196	153
STA. 422+00.0000 TO STA. 422+00.0000				
FED. ROAD DIST. NO. ILLINOIS FED. AID PROJECT				
* BROWN & SCHUYLER CONTRACT NO. 72432				
** 9RS-4, (10,11) RS-3; (10B-1) R				
SHEET 80 OF 123				

130 140 150 160

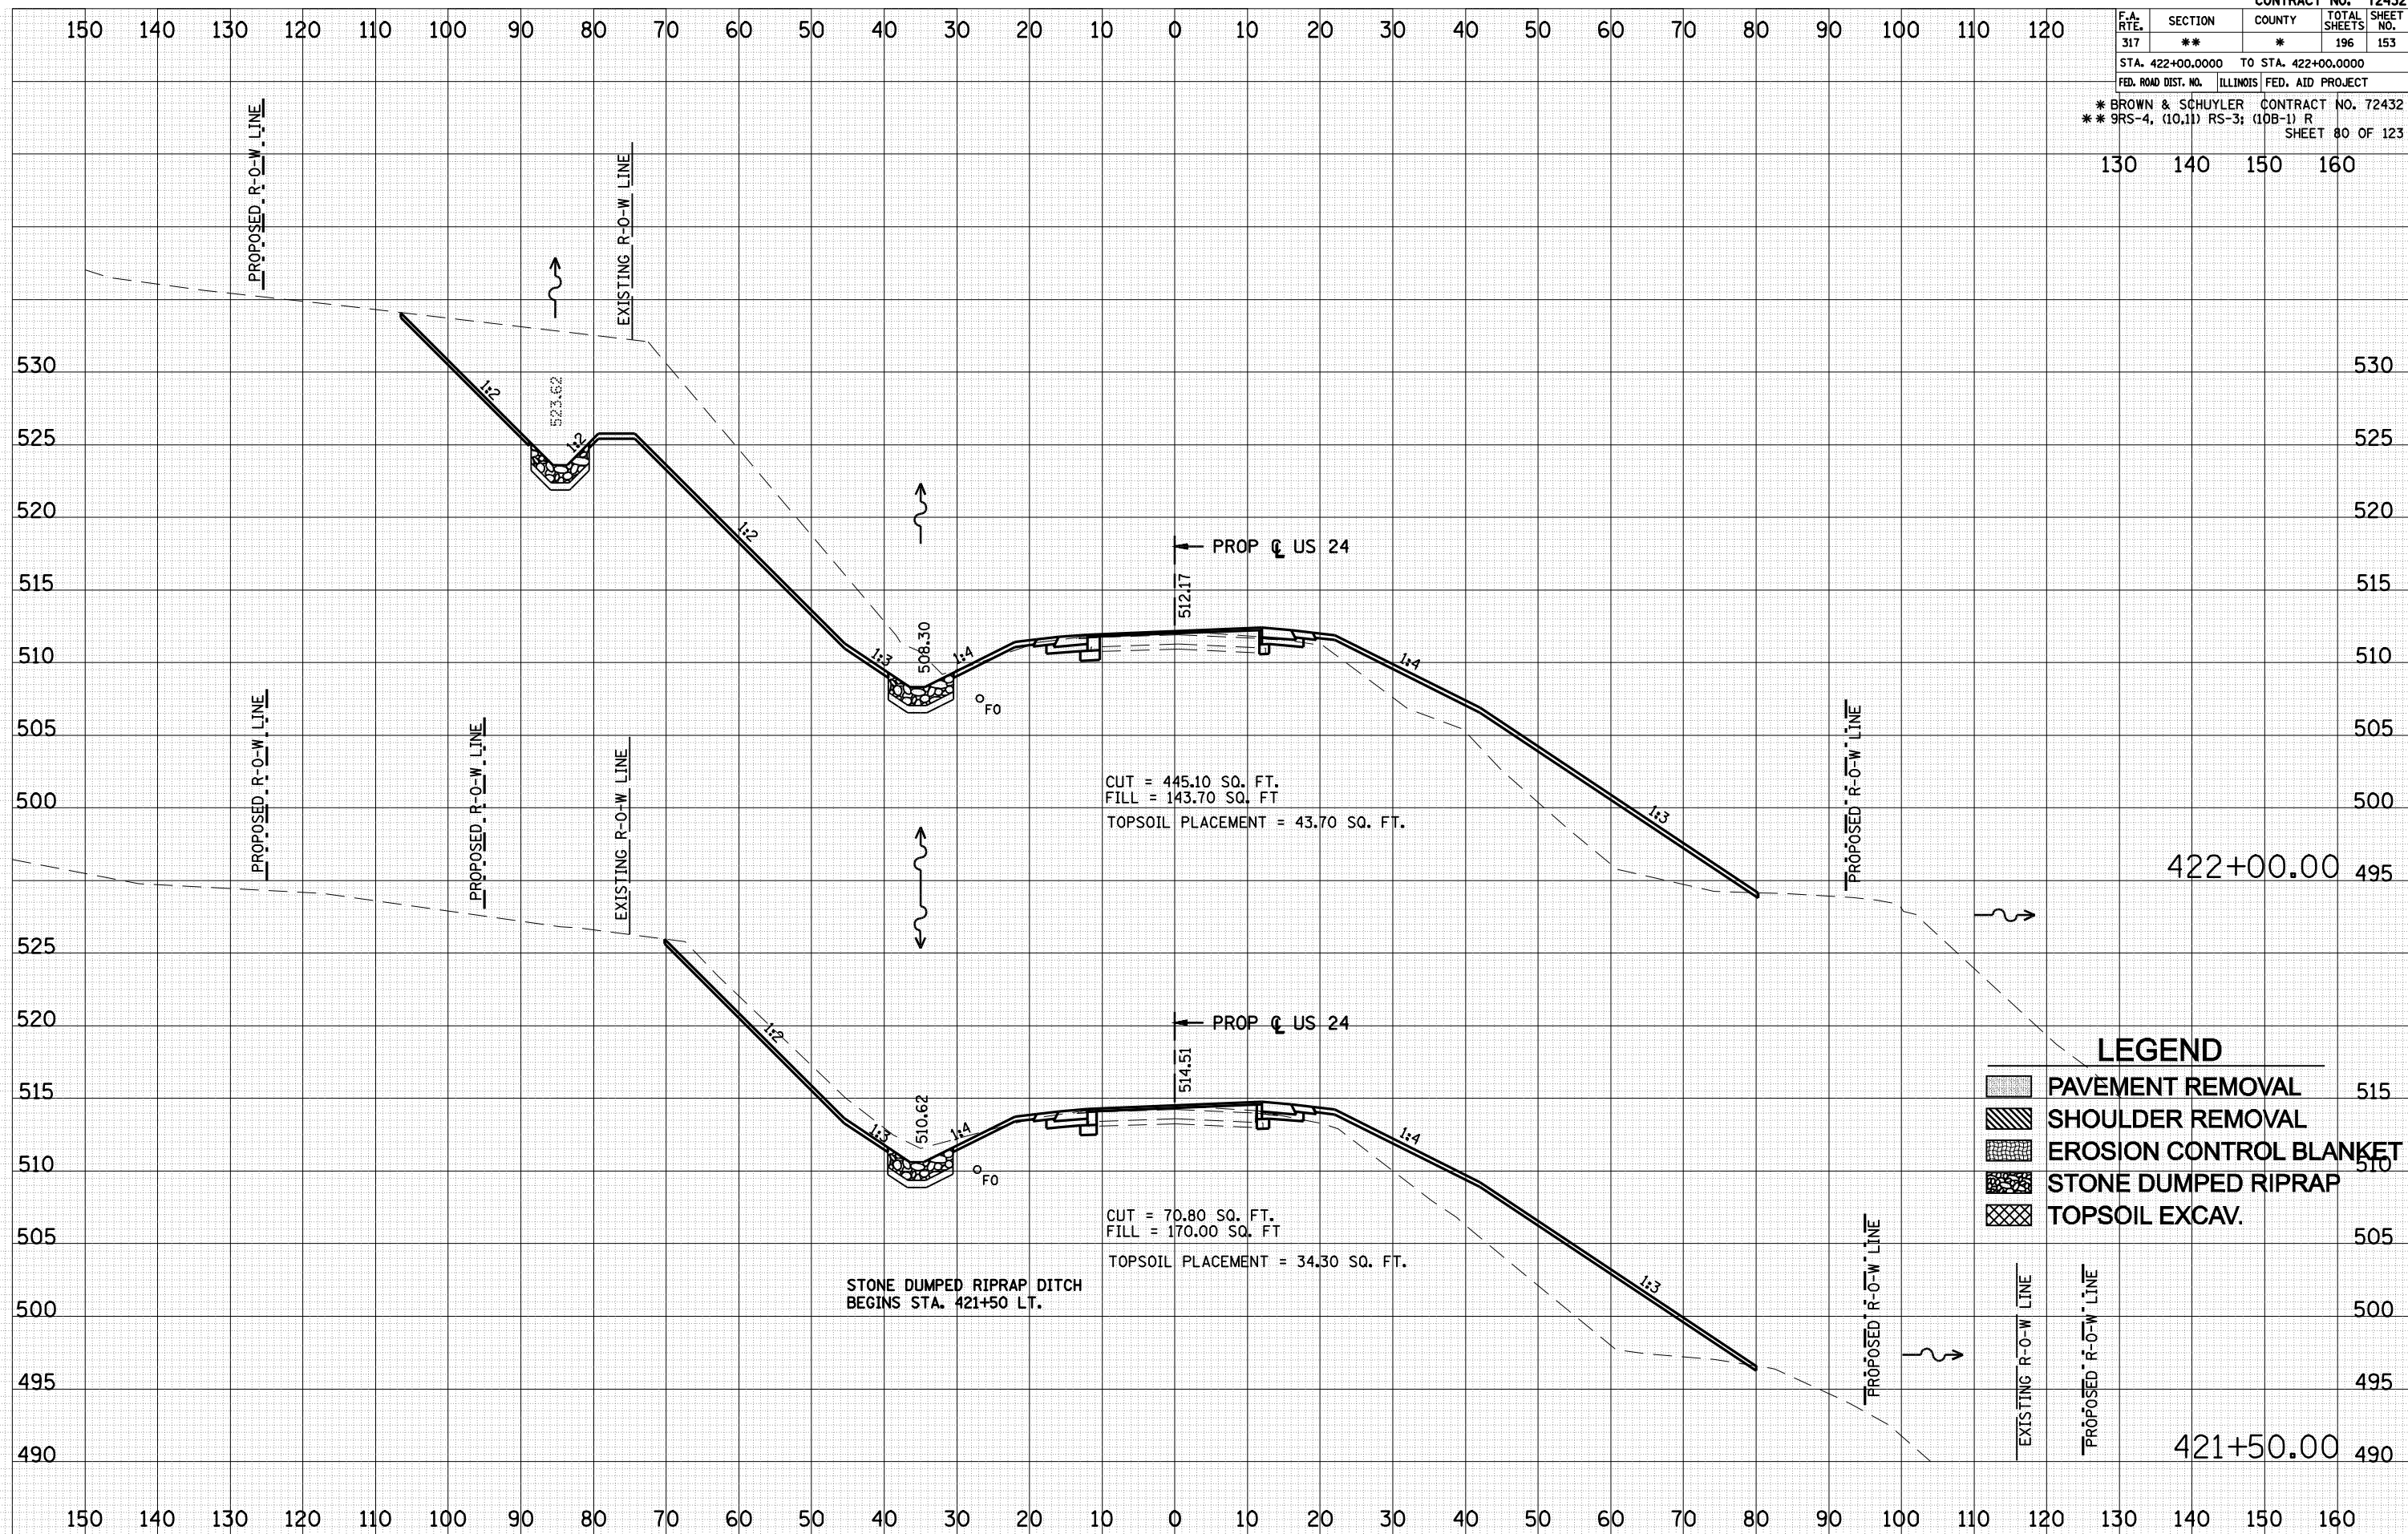

LEGEND

[Pattern]	PAVEMENT REMOVAL	515
[Pattern]	SHOULDER REMOVAL	510
[Pattern]	EROSION CONTROL BLANKET	510
[Pattern]	STONE DUMPED RIPRAP	510
[Pattern]	TOPSOIL EXCAV.	505

BY: _____ DATE: _____

NO. _____

FINAL SURVEY _____

ORIGINAL SURVEY _____

DATE: _____

NO. _____

FILED _____

DATE: _____

NO. _____

FILED _____

DATE: _____

NO. _____

FILED _____

BY: _____ DATE: _____

NO. _____

FILED _____

DATE: _____

NO. _____

FILED _____

DATE: _____

NO. _____

FILED _____

PLOT DATE: Mar-24-2018 10:24:56 AM

PLOT TIME: 10:24:56 AM

FILE NAME: 01FILE1