


F.A. RTE.	SECTION	COUNTY	TOTAL SHEETS	SHEET NO.
317	**	*	196	154
STA. 422+50.0000		TO STA. 422+50.0000		
FED. ROAD DIST. NO.		ILLINOIS FED. AID PROJECT		
* BROWN & SCHUYLER		CONTRACT NO. 72432		
** 9RS-4, (10,11) RS-3; (10B-1) R		SHEET 81 OF 123		

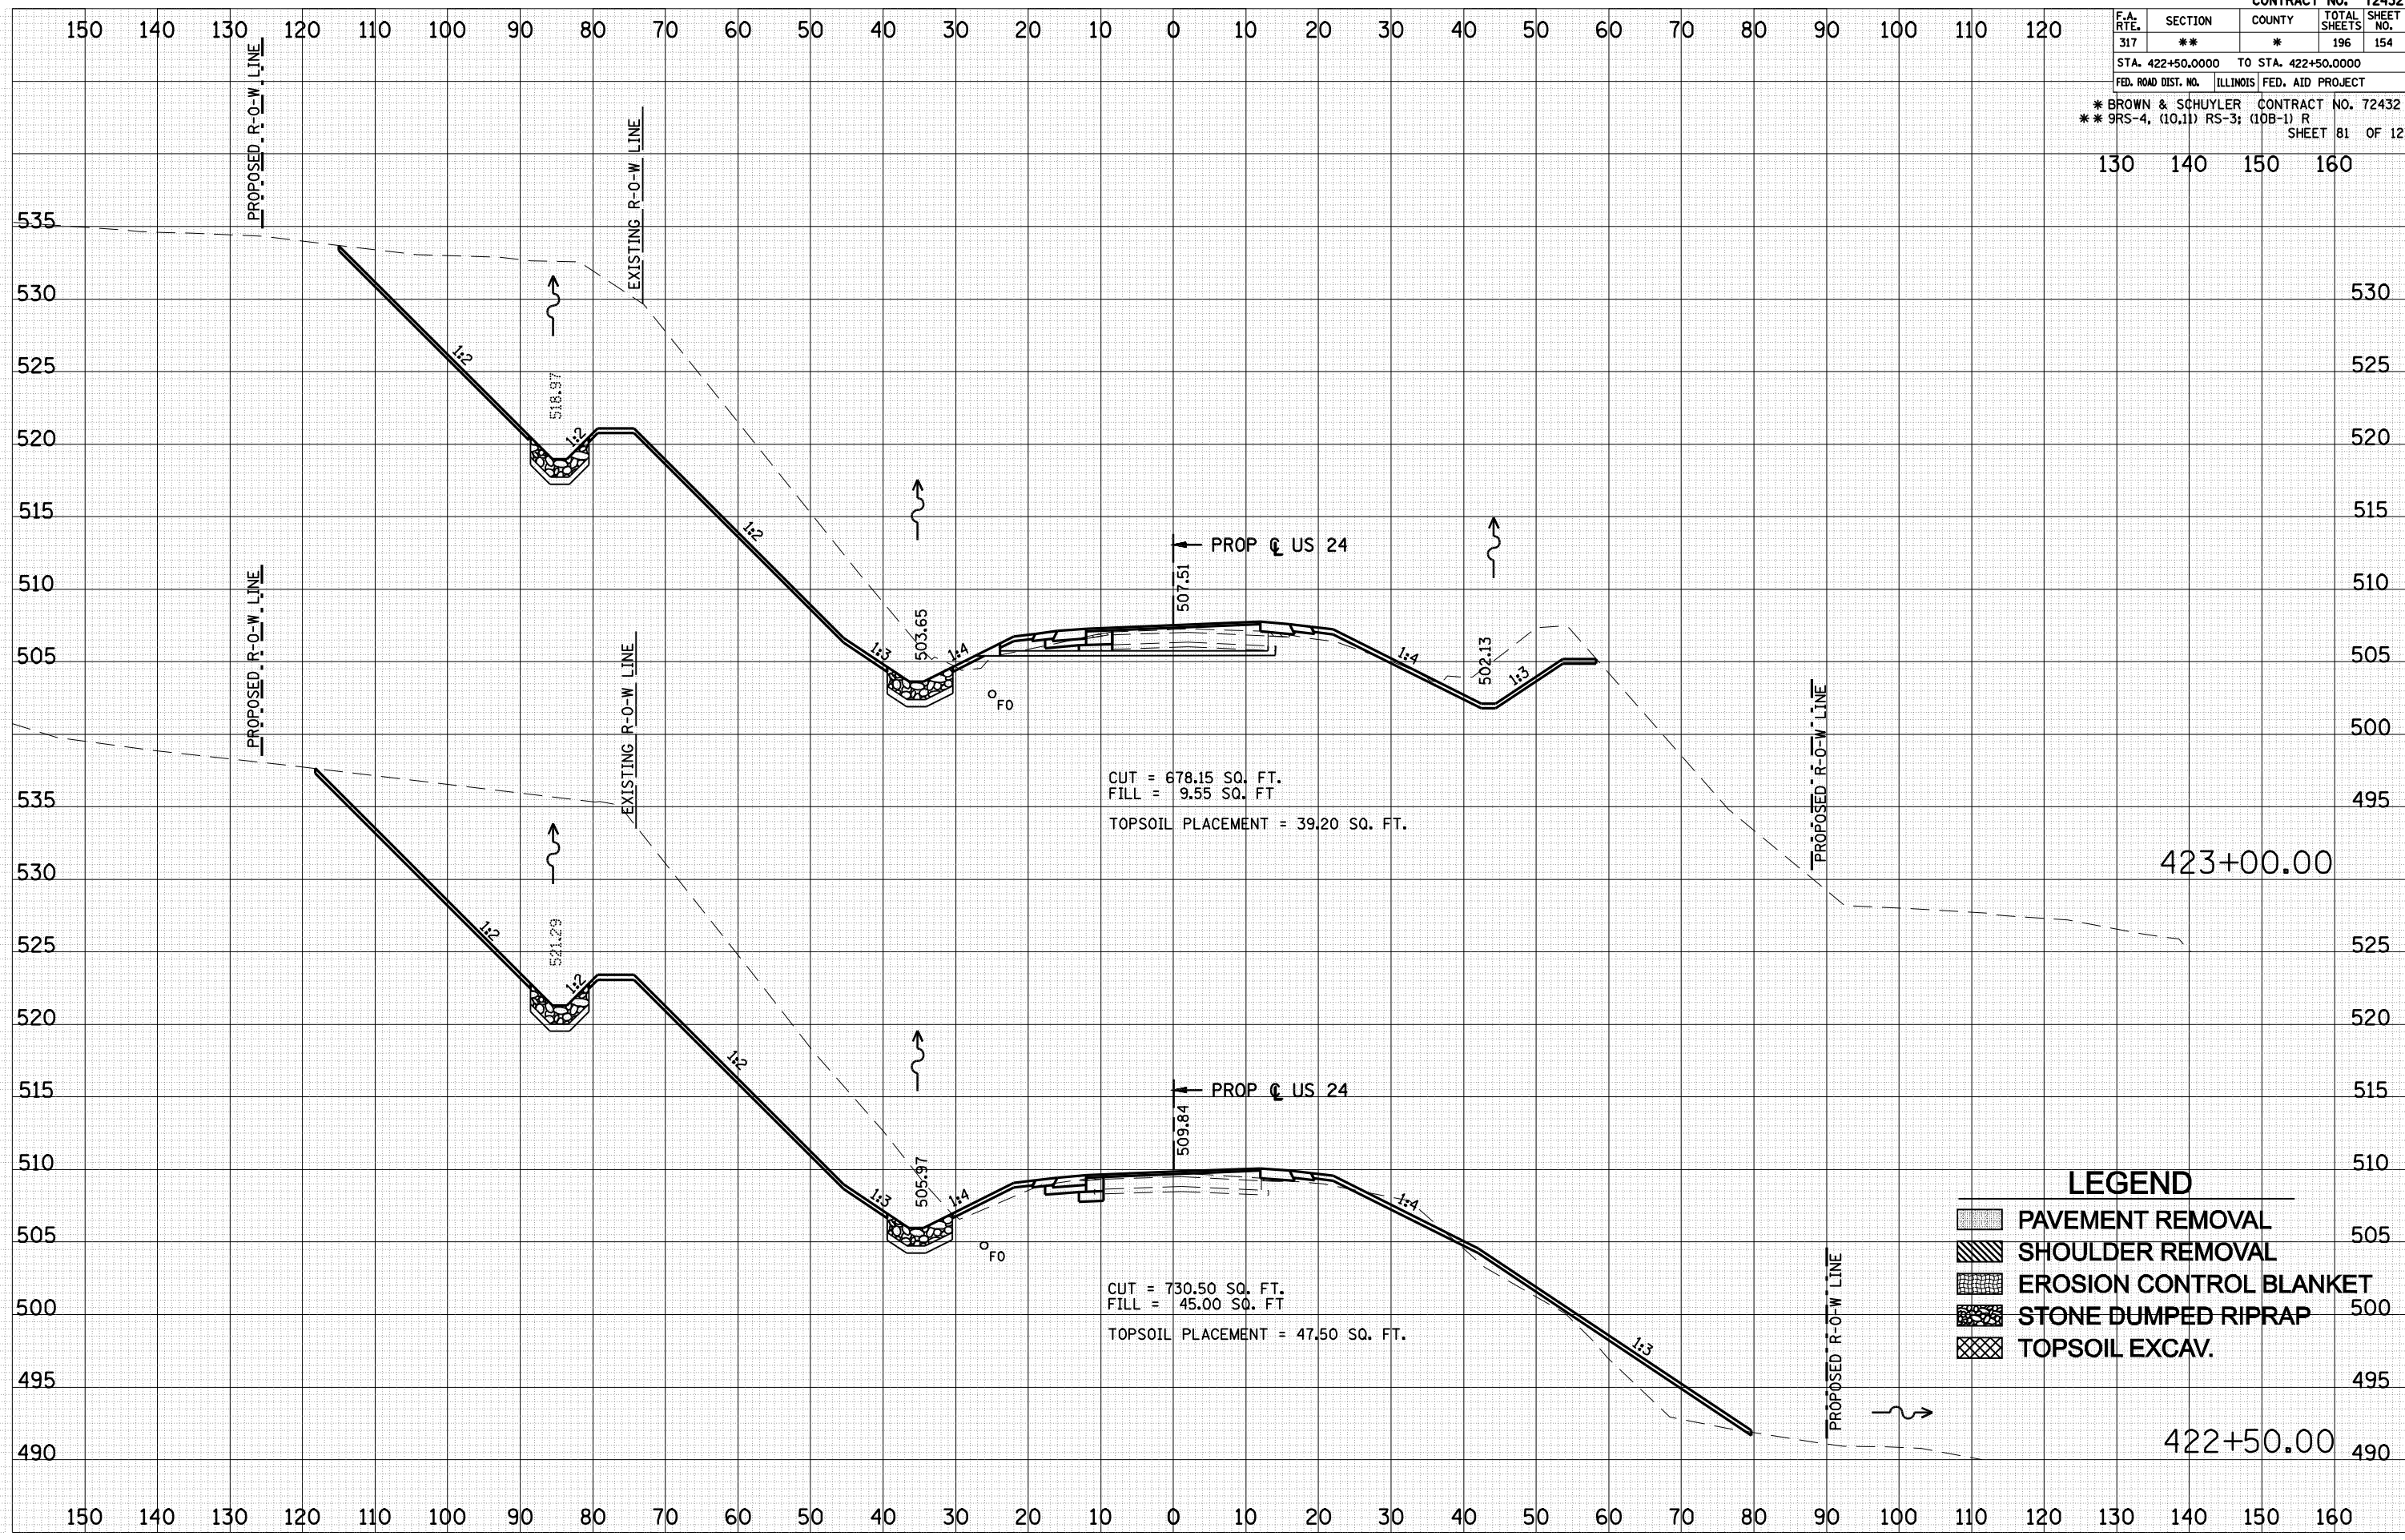

LEGEND

[Pattern]	PAVEMENT REMOVAL
[Pattern]	SHOULDER REMOVAL
[Pattern]	EROSION CONTROL BLANKET
[Pattern]	STONE DUMPED RIPRAP
[Pattern]	TOPSOIL EXCAV.

BY	DATE

BY	DATE

PLOT DATE = Mar-24-2018 10:26:32AM
 PLOT TIME = 10:25:32 AM
 FILE NAME = #FILE#