


F.A. RTE.	SECTION	COUNTY	TOTAL SHEETS	SHEET NO.
317	**	*	196	157
STA. 425+50.0000 TO STA. 425+50.0000				
FED. ROAD DIST. NO. ILLINOIS FED. AID PROJECT				
* BROWN & SCHUYLER CONTRACT NO. 72432				
** 9RS-4, (10,11) RS-3; (10B-1) R SHEET 84 OF 123				

130 140 150 160

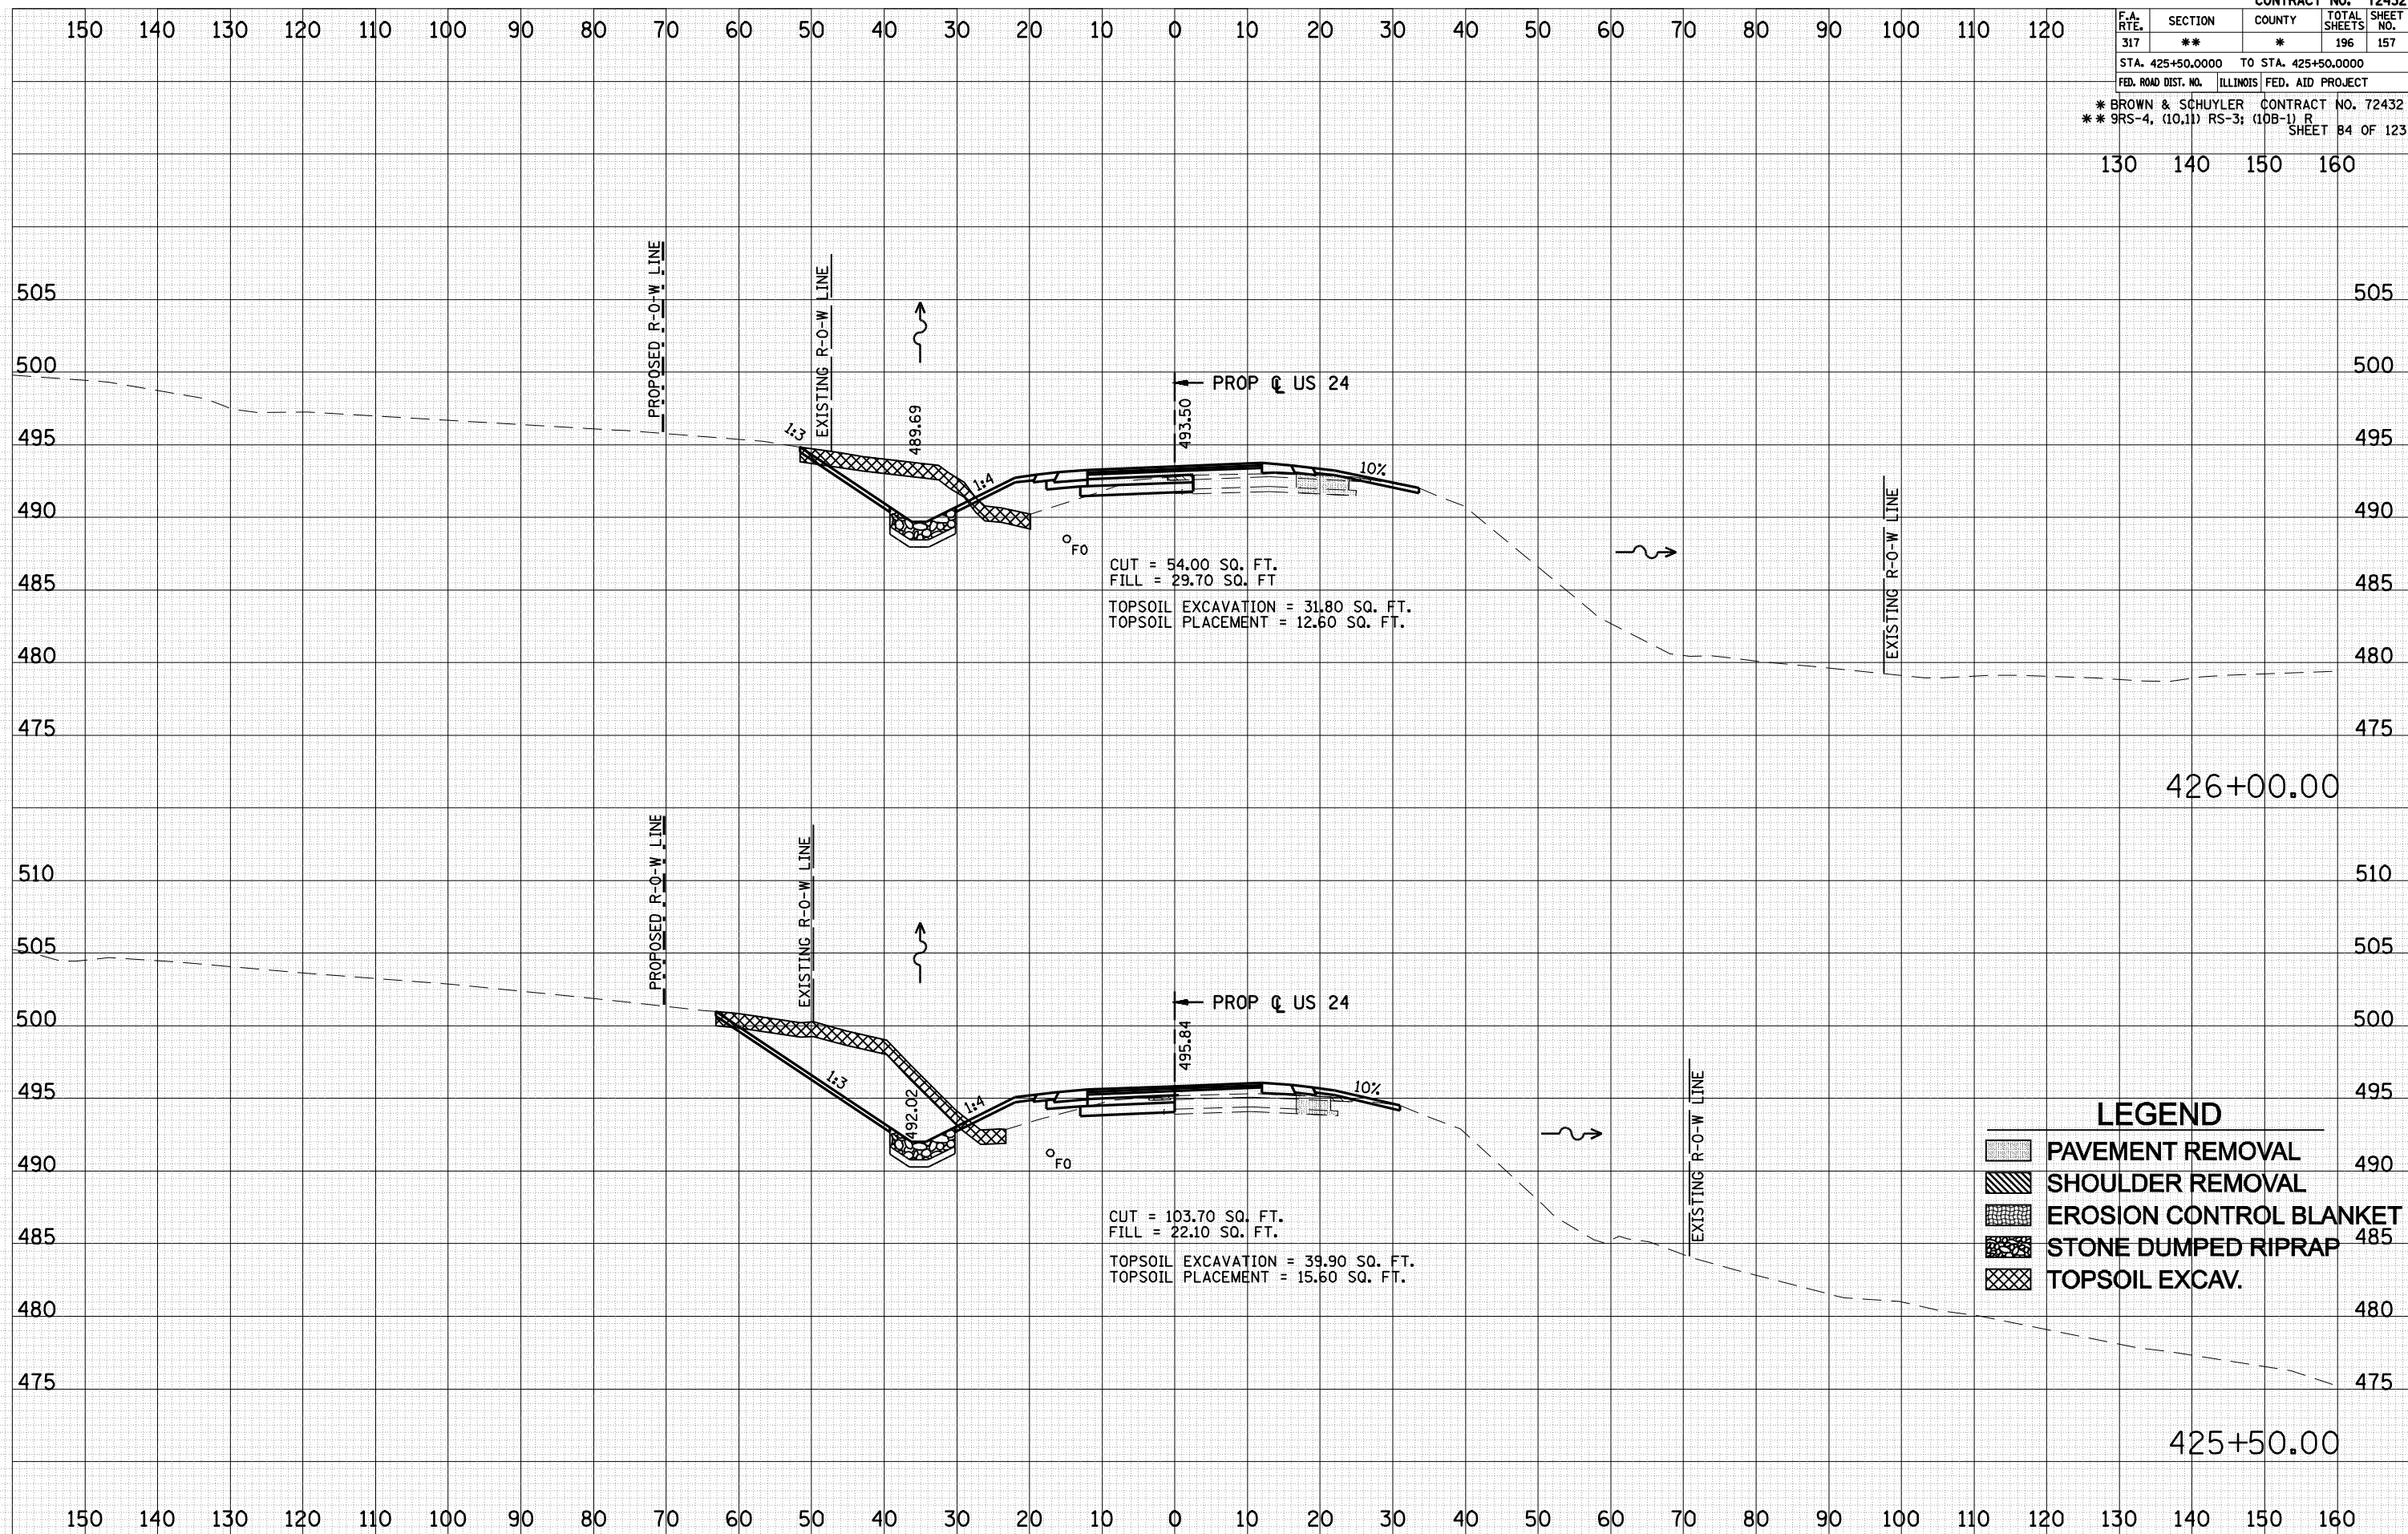

LEGEND

	PAVEMENT REMOVAL
	SHOULDER REMOVAL
	EROSION CONTROL BLANKET
	STONE DUMPED RIPRAP
	TOPSOIL EXCAV.

BY	DATE

BY	DATE

PLOT DATE = Mar-24-2018 10:27:44AM
 PLOT TIME = 10:27:44 AM
 FILE NAME = FILE8