


| F.A. RTE. | SECTION | COUNTY | TOTAL SHEETS | SHEET NO. |
|-----------------------------------|---------|---------------------------|--------------|-----------|
| 317 | ** | * | 196 | 163 |
| STA. 431+50.0000 | | TO STA. 432+00.0000 | | |
| FED. ROAD DIST. NO. | | ILLINOIS FED. AID PROJECT | | |
| * BROWN & SCHUYLER | | CONTRACT NO. 72432 | | |
| ** 9RS-4, (10,11) RS-3; (10B-1) R | | SHEET 90 OF 123 | | |

130 140 150 160

| | |
|-----------------|--|
| DATE | |
| BY | |
| FINISHED SURVEY | |
| PLOTTED | |
| NOTE BOOK NO. | |
| AREAS CHECKED | |

| | |
|-----------------|--|
| DATE | |
| BY | |
| ORIGINAL SURVEY | |
| PLOTTED | |
| NOTE BOOK NO. | |
| AREAS CHECKED | |

PLOT DATE: Mar-24-2019 10:31:00 AM
 PLOT TIME: 10:31:05 AM
 FILE NAME: 011616

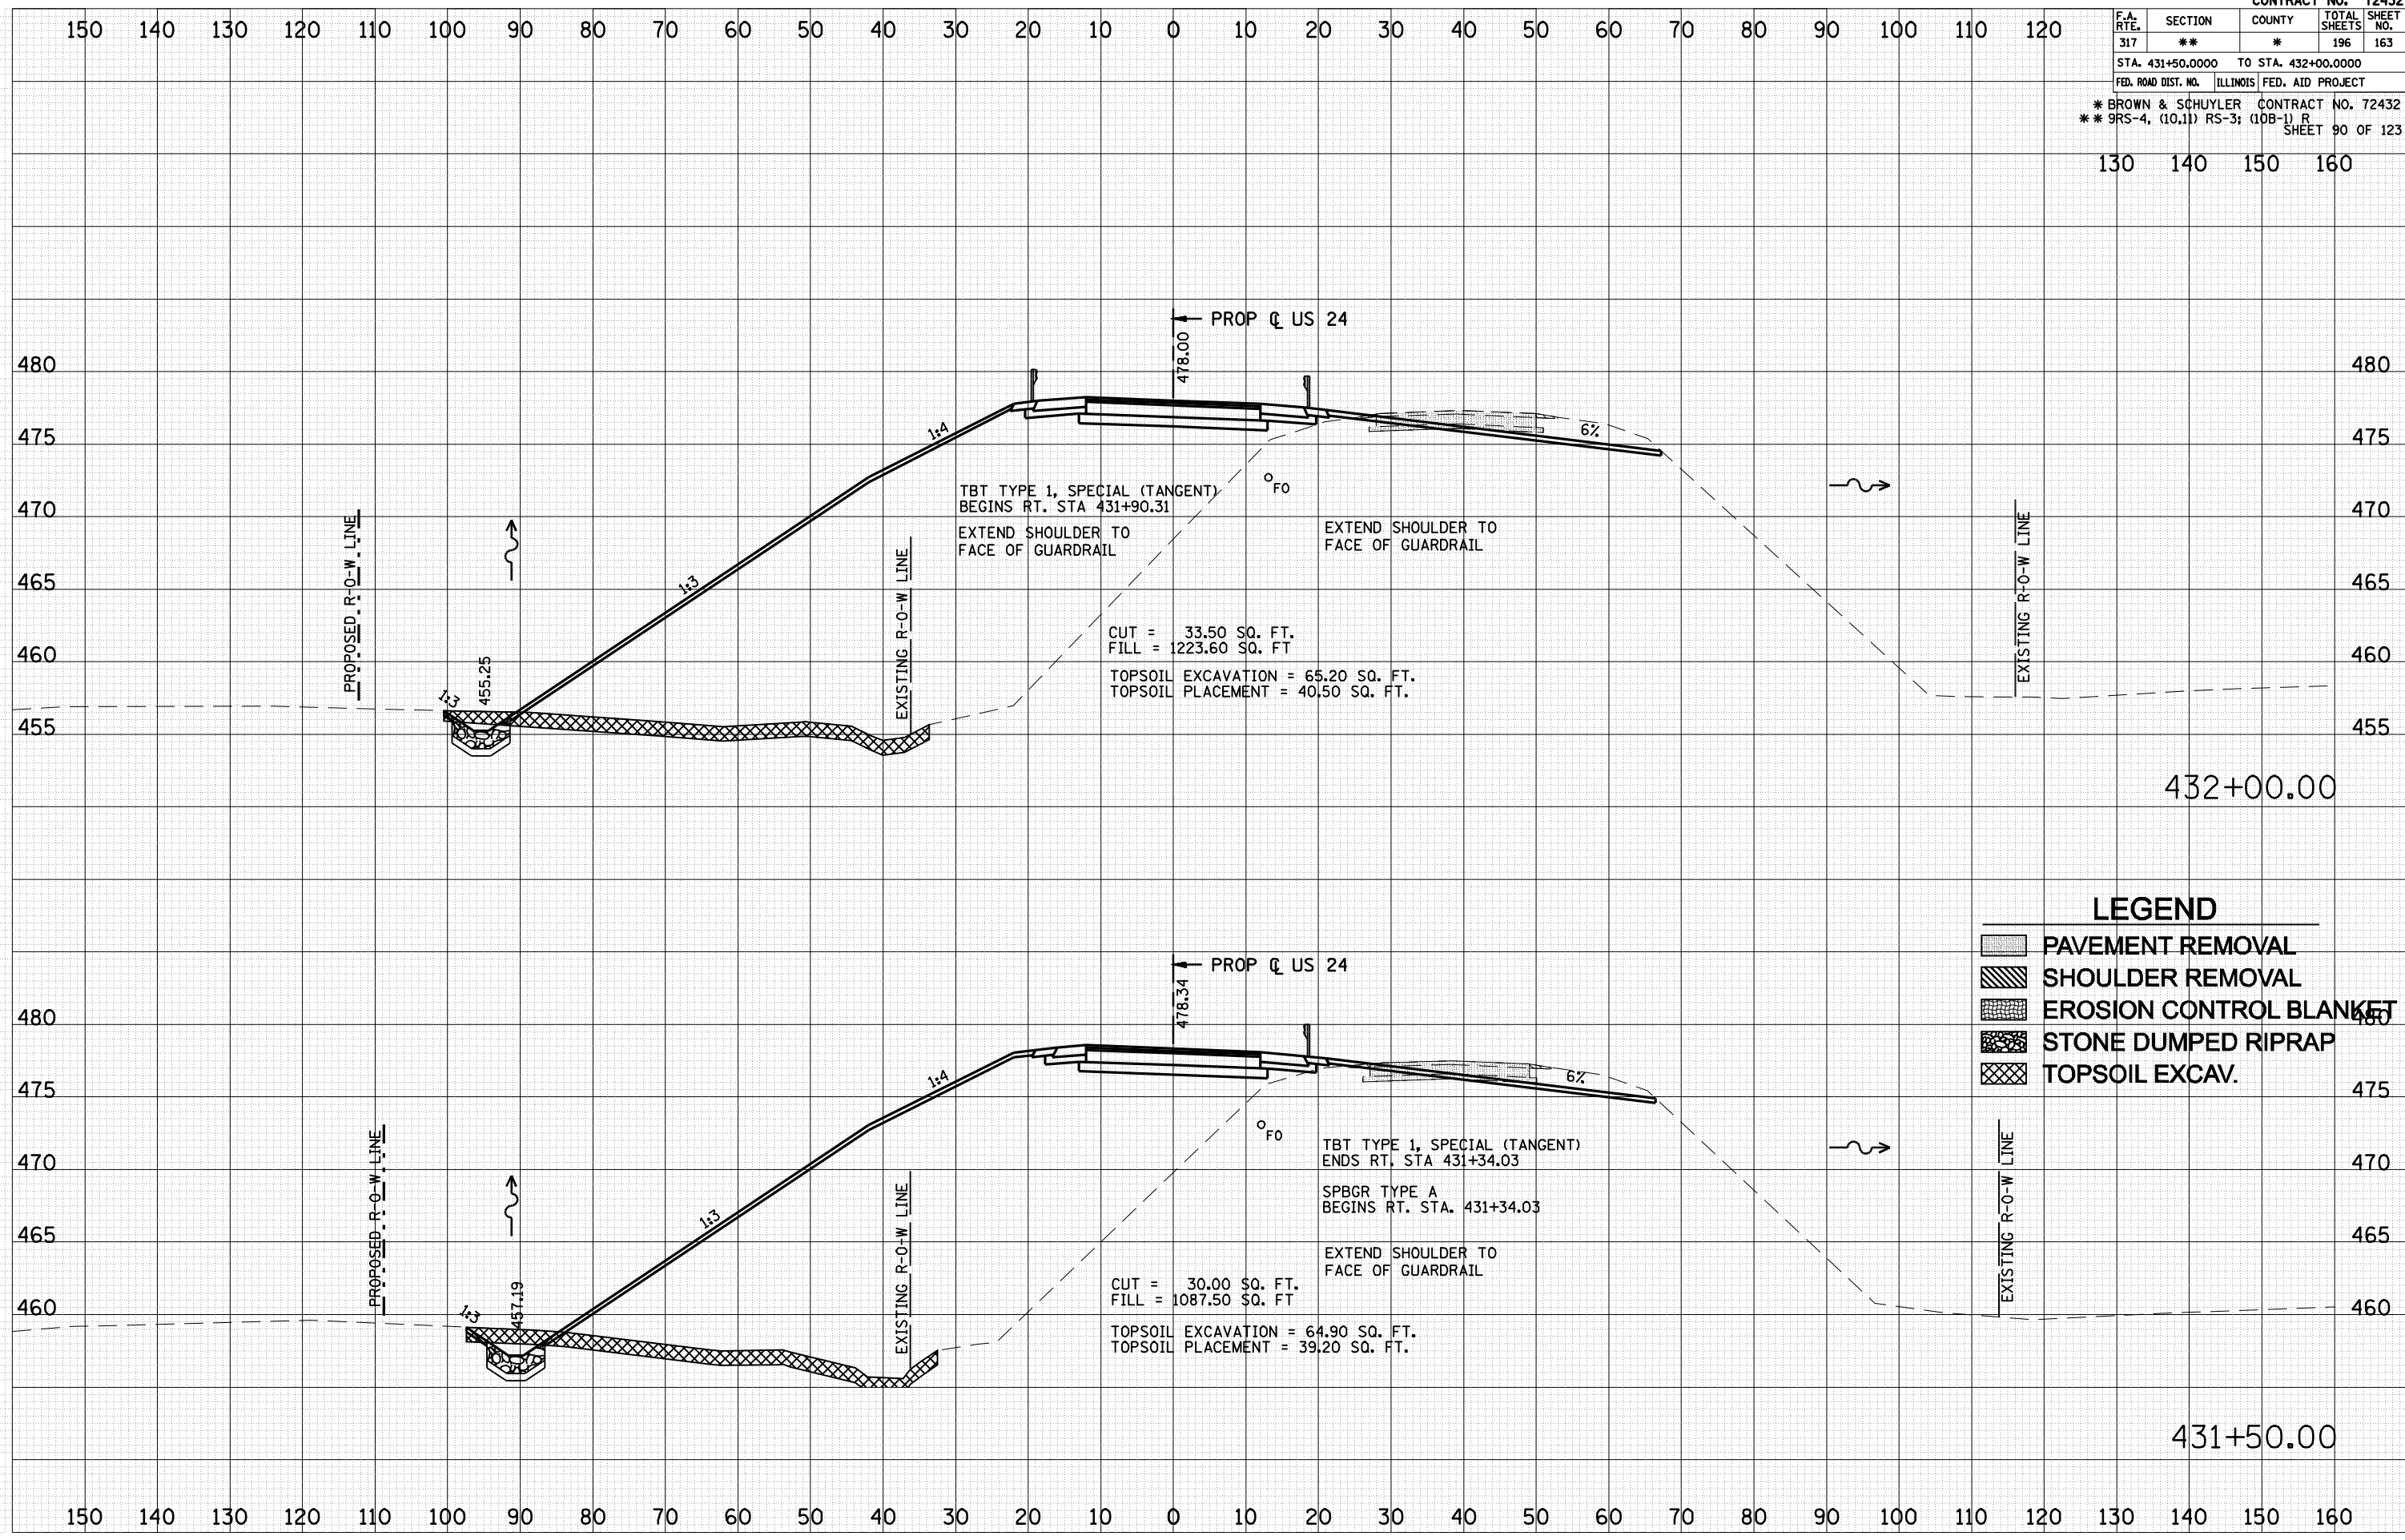

LEGEND

- PAVEMENT REMOVAL
- SHOULDER REMOVAL
- EROSION CONTROL BLANKET
- STONE DUMPED RIPRAP
- TOPSOIL EXCAV.