


F.A. RTE.	SECTION	COUNTY	TOTAL SHEETS	SHEET NO.
317	**	*	196	164
STA. 432+50.0000 TO STA. 433+00.0000				
FED. ROAD DIST. NO. ILLINOIS FED. AID PROJECT				
* BROWN & SCHUYLER CONTRACT NO. 72432				
** 9RS-4, (10,11) RS-3; (10B-1) R SHEET 91 OF 123				

130 140 150 160

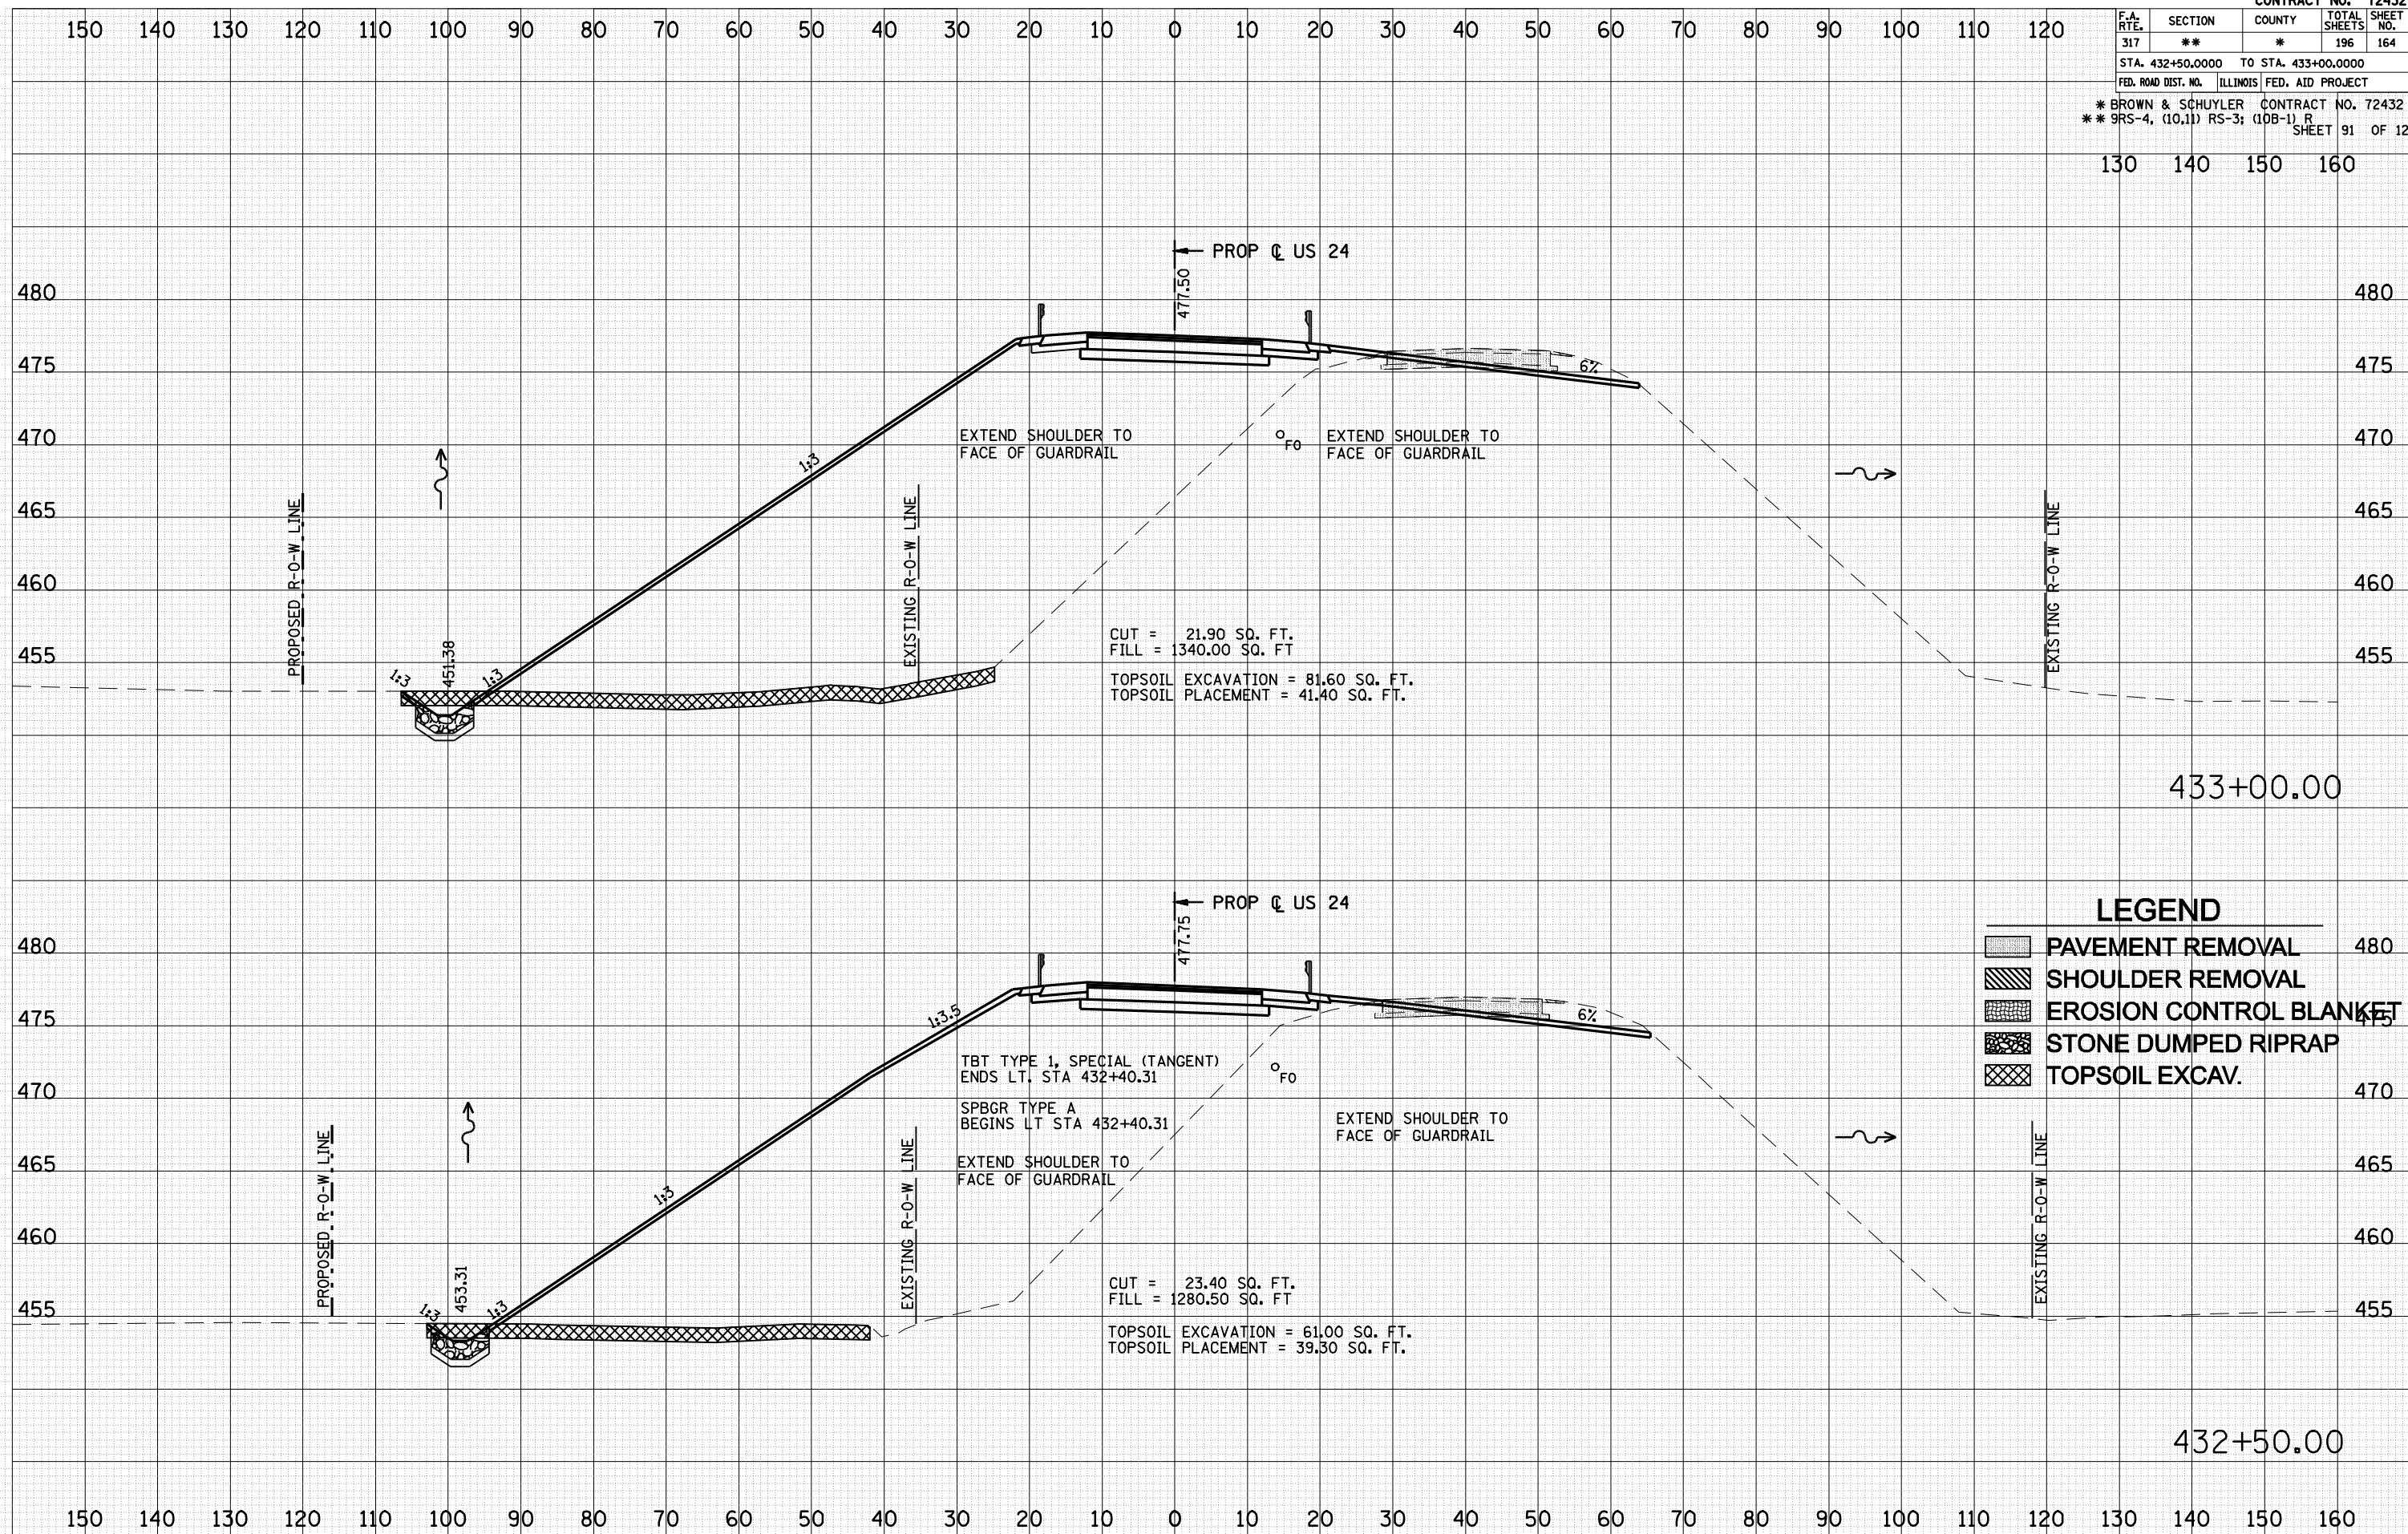

CUT = 21.90 SQ. FT.  
 FILL = 1340.00 SQ. FT.  
 TOPSOIL EXCAVATION = 81.60 SQ. FT.  
 TOPSOIL PLACEMENT = 41.40 SQ. FT.

CUT = 23.40 SQ. FT.  
 FILL = 1280.50 SQ. FT.  
 TOPSOIL EXCAVATION = 61.00 SQ. FT.  
 TOPSOIL PLACEMENT = 39.30 SQ. FT.

**LEGEND**

[Pattern]	PAVEMENT REMOVAL	480
[Pattern]	SHOULDER REMOVAL	475
[Pattern]	EROSION CONTROL BLANKET	470
[Pattern]	STONE DUMPED RIPRAP	465
[Pattern]	TOPSOIL EXCAV.	460

BY	DATE

BY	DATE

PLOT DATE = Mar-24-2010 10:31:43 AM  
 PLOT TIME = 10:31:43 AM  
 FILE NAME = FILE1