


F.A. RTE.	SECTION	COUNTY	TOTAL SHEETS	SHEET NO.
317	**	*	196	166
STA. 439+50.0000		TO STA. 439+50.0000		
FED. ROAD DIST. NO. ILLINOIS FED. AID PROJECT				
* BROWN & SCHUYLER CONTRACT NO. 72432				
** 9RS-4, (10,11) RS-3; (10B-1) R SHEET 93 OF 123				

DATE	
BY	
NO.	
FINAL SURVEY	
SURVEYED	
PLOTTED	
EMULATE	
AREAS CHECKED	
NO.	

DATE	
BY	
NO.	
ORIGINAL SURVEY	
SURVEYED	
PLOTTED	
EMULATE	
AREAS CHECKED	
NO.	

PLOT DATE = Mar-24-2018 10:32:57AM
 PLOT TIME = 10:32:57 AM
 FILE NAME = FILE1

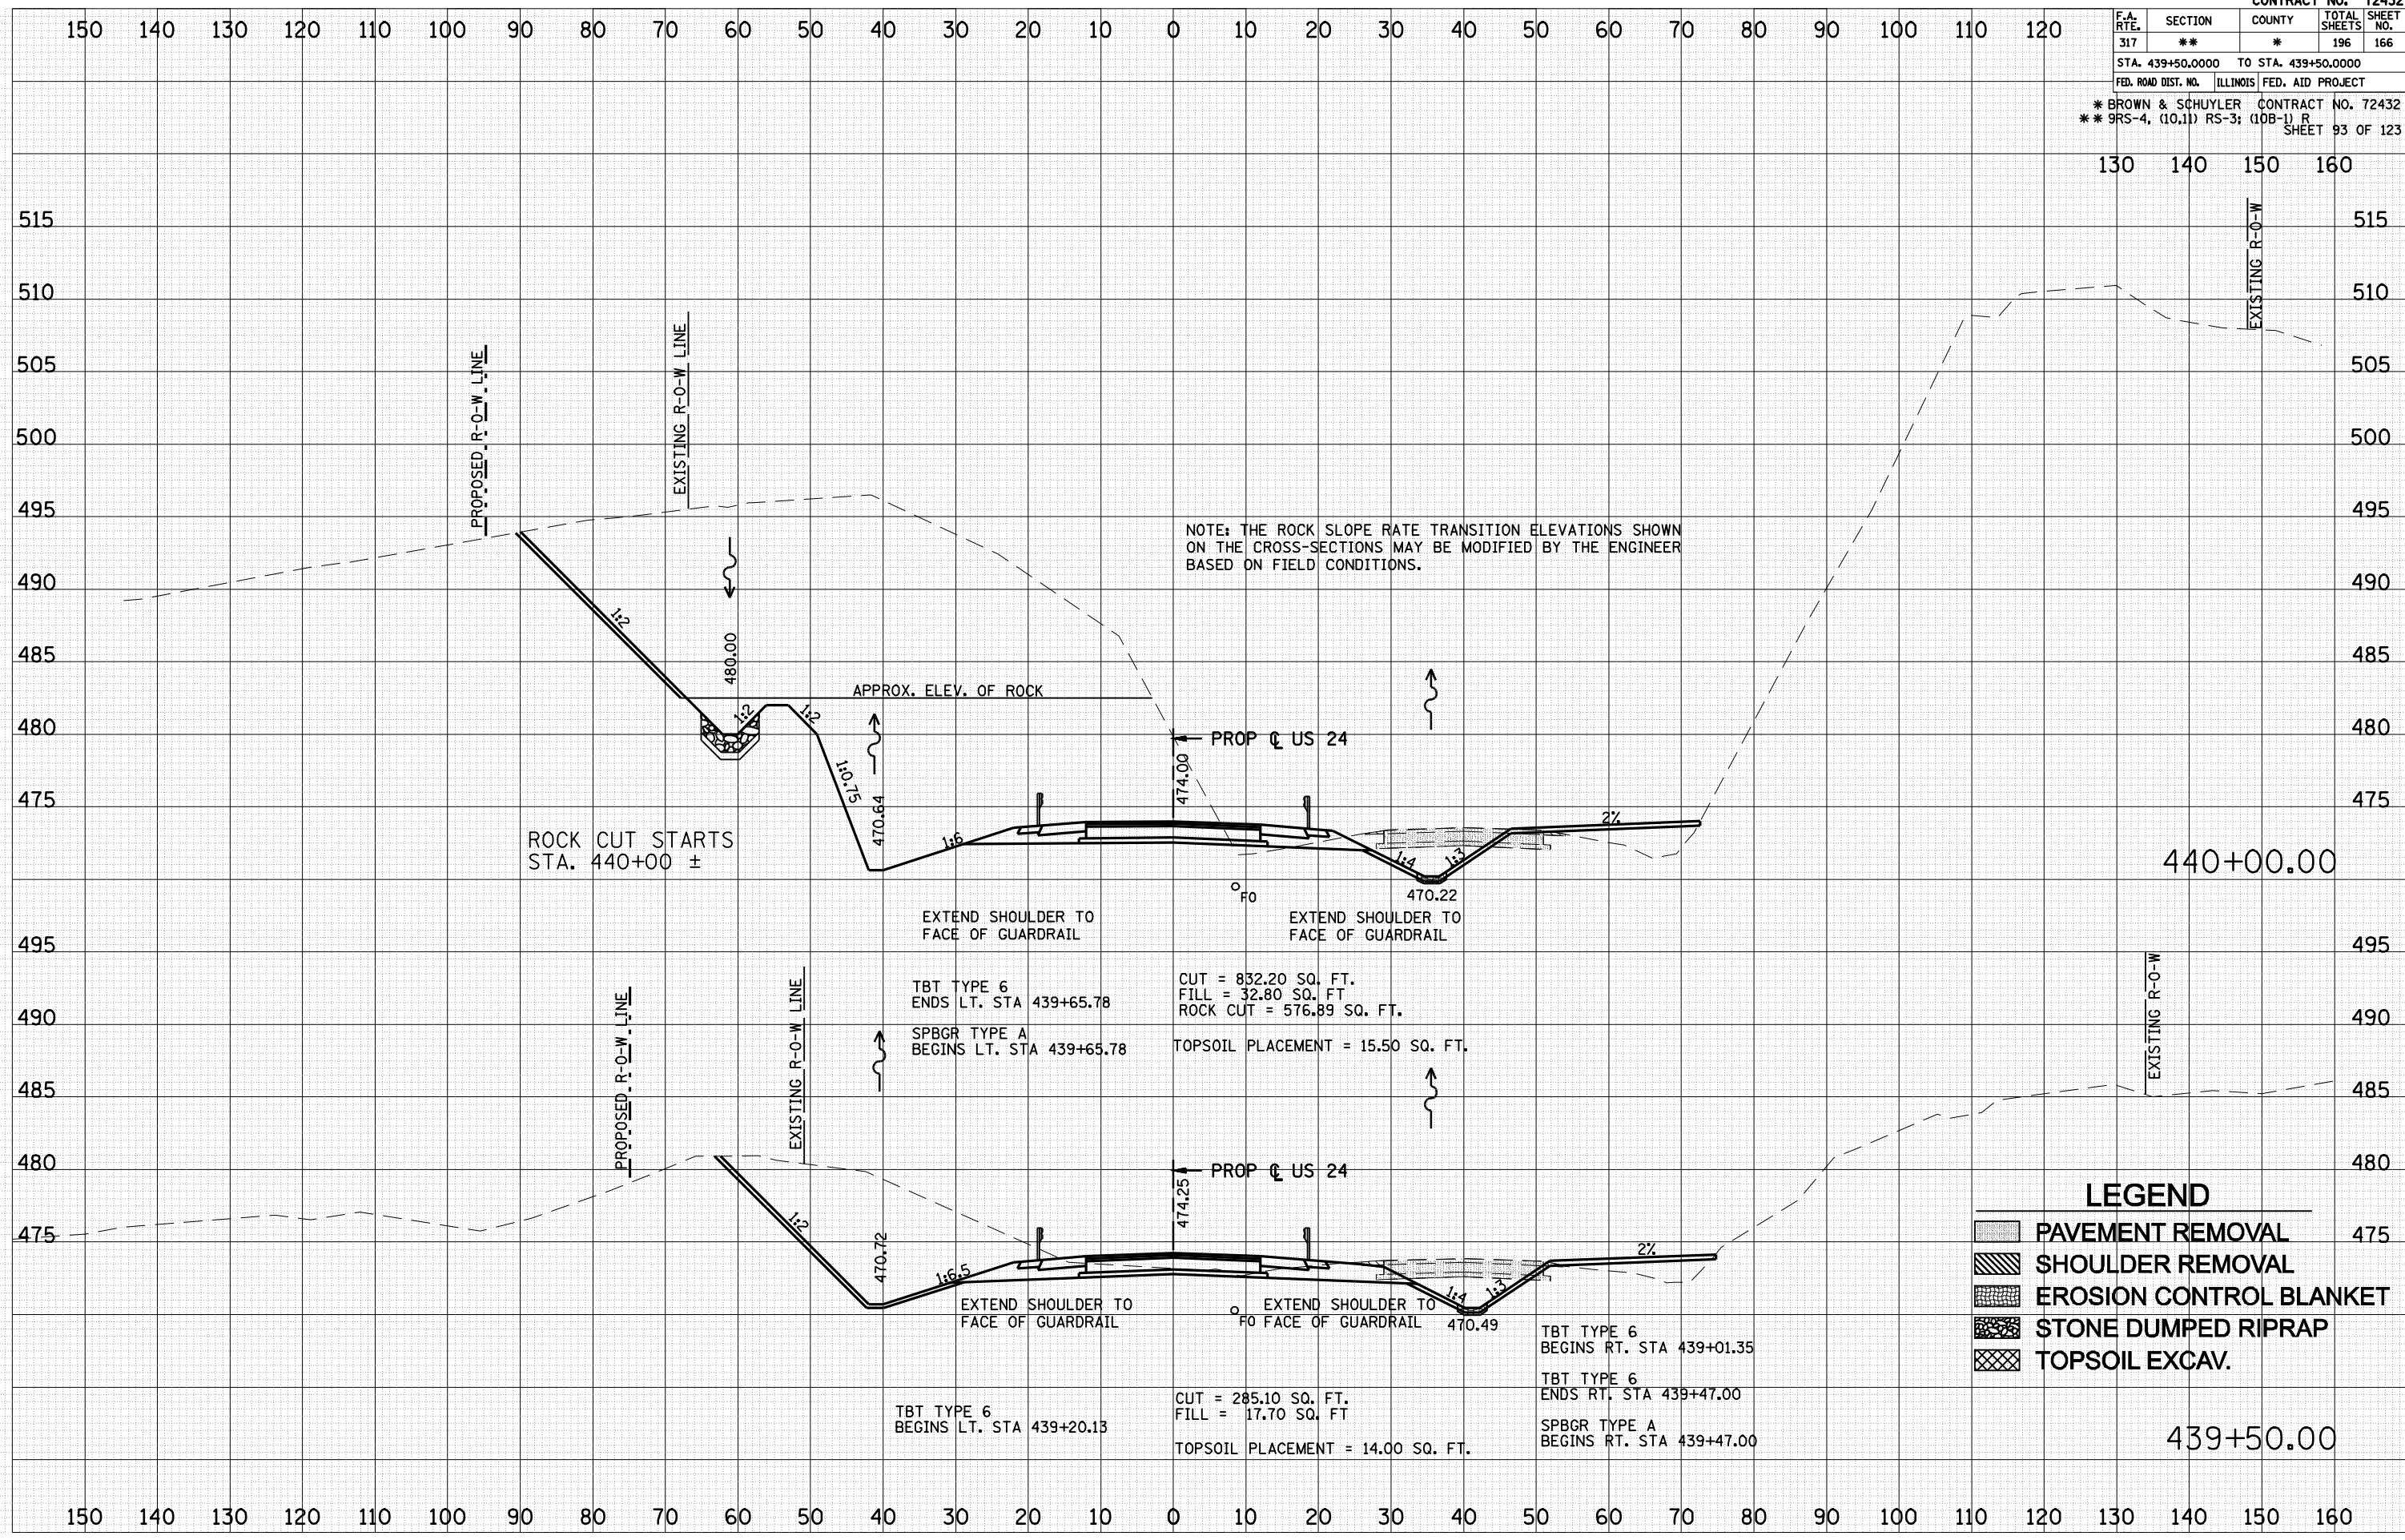

LEGEND

	PAVEMENT REMOVAL
	SHOULDER REMOVAL
	EROSION CONTROL BLANKET
	STONE DUMPED RIPRAP
	TOPSOIL EXCAV.