


F.A. RTE.	SECTION	COUNTY	TOTAL SHEETS	SHEET NO.
317	**	*	196	169
STA. 440+75.0000 TO STA. 440+75.0000				
FED. ROAD DIST. NO. ILLINOIS FED. AID PROJECT				
* BROWN & SCHUYLER CONTRACT NO. 72432				
** 9RS-4, (10,11) RS-3; (10B-1) R SHEET 96 OF 123				

130 140 150 160

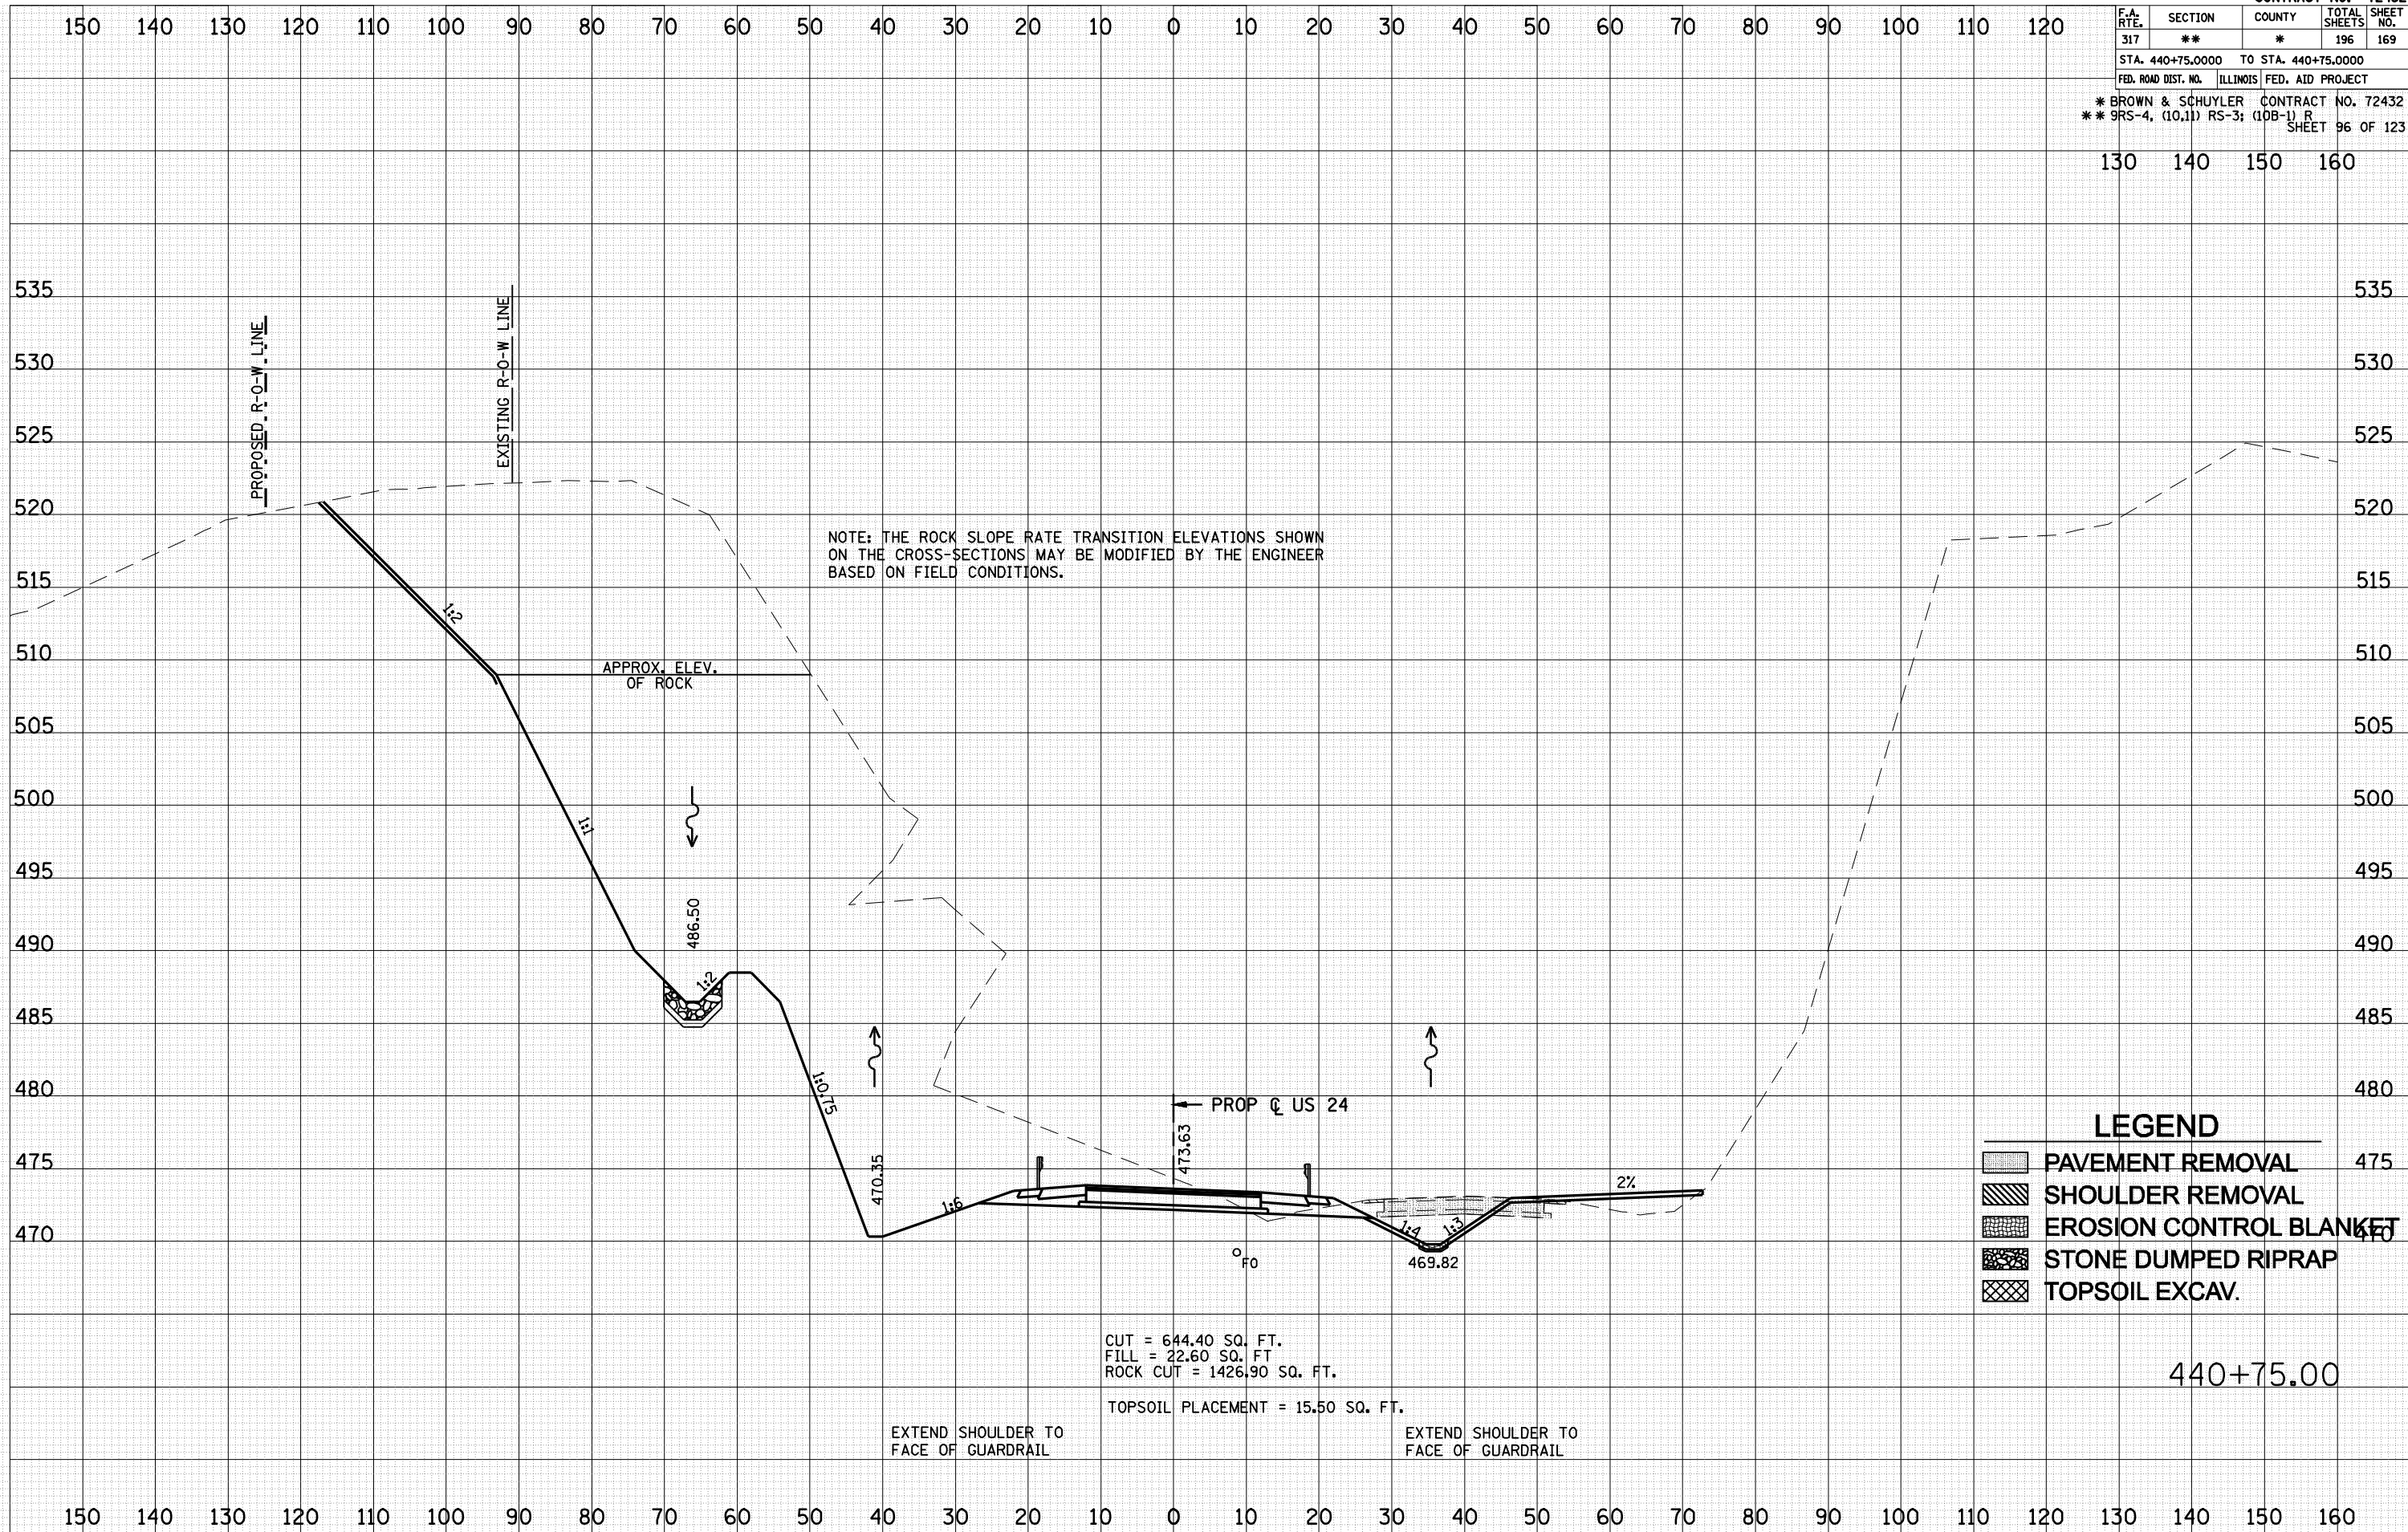

NOTE: THE ROCK SLOPE RATE TRANSITION ELEVATIONS SHOWN ON THE CROSS-SECTIONS MAY BE MODIFIED BY THE ENGINEER BASED ON FIELD CONDITIONS.

APPROX. ELEV. OF ROCK

LEGEND

- PAVEMENT REMOVAL
- SHOULDER REMOVAL
- EROSION CONTROL BLANKET
- STONE DUMPED RIPRAP
- TOPSOIL EXCAV.

CUT = 644.40 SQ. FT.
 FILL = 22.60 SQ. FT.
 ROCK CUT = 1426.90 SQ. FT.

TOPSOIL PLACEMENT = 15.50 SQ. FT.

EXTEND SHOULDER TO FACE OF GUARDRAIL

EXTEND SHOULDER TO FACE OF GUARDRAIL

440+75.00

DATE	BY

DATE	BY

DATE: Mar-26-2018 03:41:07 PM
 PLOT TIME: 3:41:07 PM
 FILE NAME: FILE4