


F.A. RTE.	SECTION	COUNTY	TOTAL SHEETS	SHEET NO.
317	**	*	196	170
STA. 441+00.0000		TO STA. 441+00.0000		
FED. ROAD DIST. NO.		ILLINOIS FED. AID PROJECT		
* BROWN & SCHUYLER		CONTRACT NO. 72432		
** 9RS-4, (10,11) RS-3; (10B-1) R		SHEET 97 OF 123		

130 140 150 160

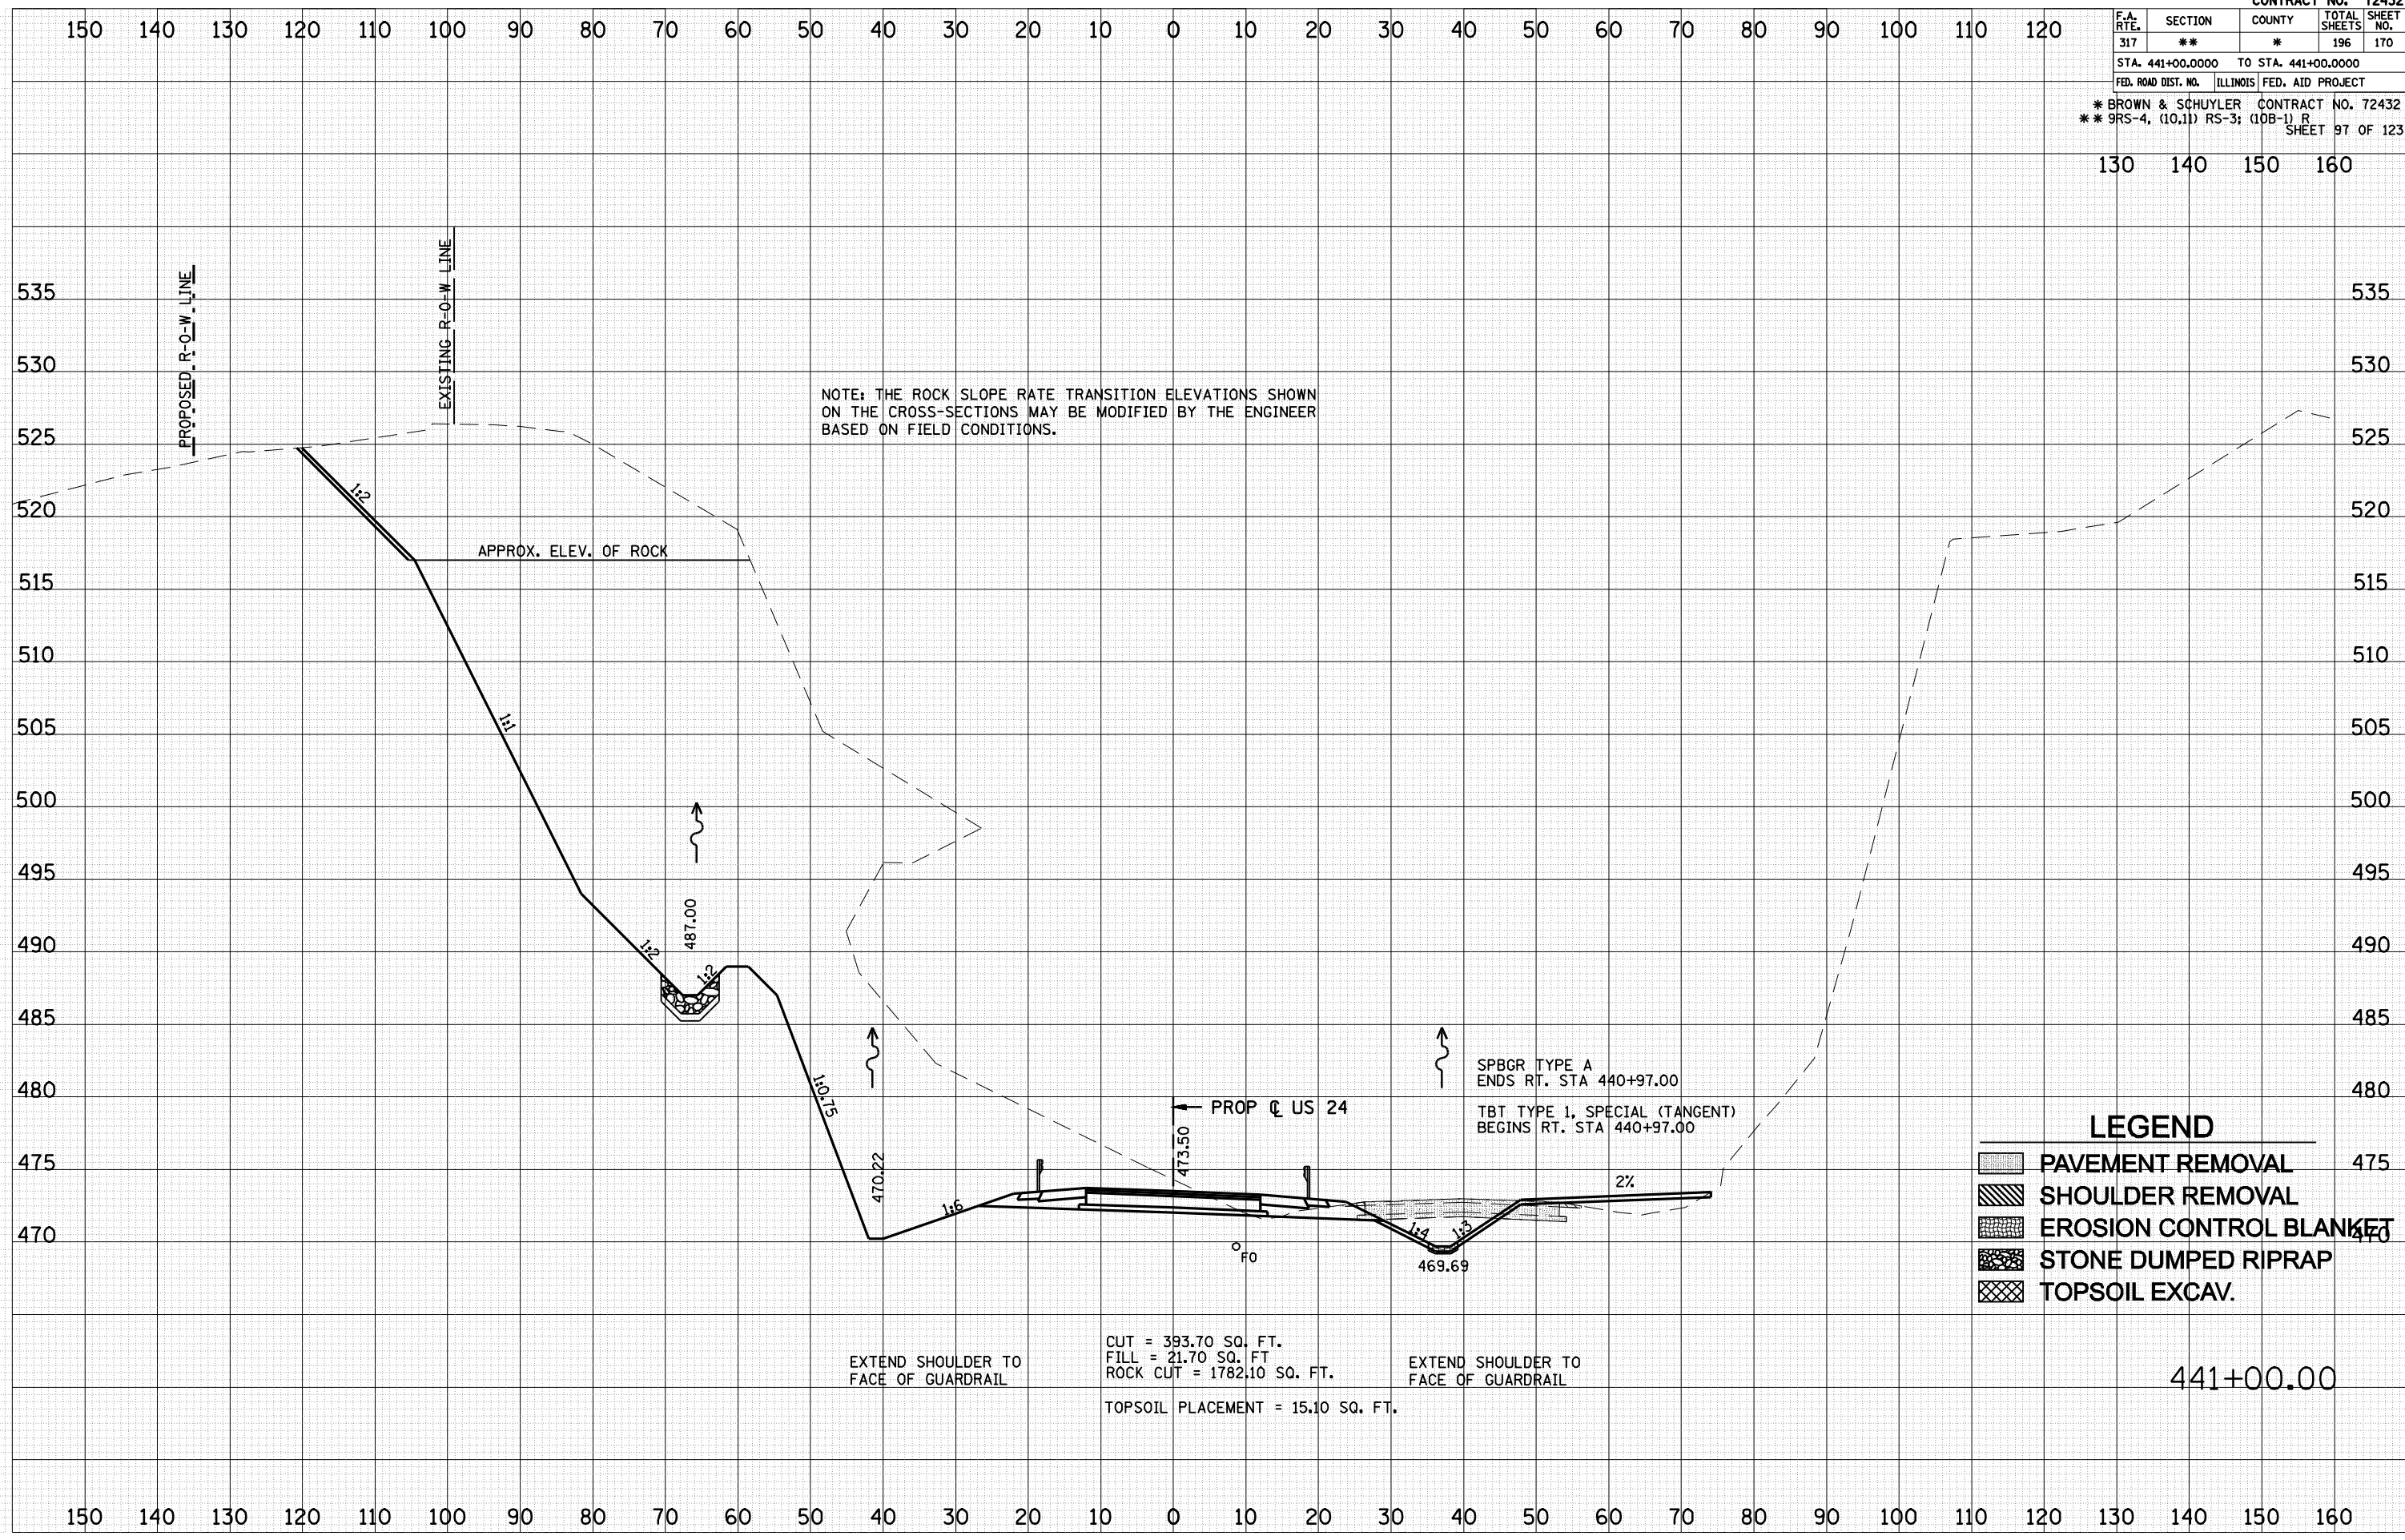

NOTE: THE ROCK SLOPE RATE TRANSITION ELEVATIONS SHOWN ON THE CROSS-SECTIONS MAY BE MODIFIED BY THE ENGINEER BASED ON FIELD CONDITIONS.

LEGEND

[Symbol]	PAVEMENT REMOVAL	475
[Symbol]	SHOULDER REMOVAL	470
[Symbol]	EROSION CONTROL BLANKET	
[Symbol]	STONE DUMPED RIPRAP	
[Symbol]	TOPSOIL EXCAV.	

441+00.00

DATE	
BY	
ORIGINAL SURVEY	
SURVEYED	
PLOTTED	
TEMPLATE	
NOTE BOOK	
AREAS CHECKED	
NO.	

DATE	
BY	
ORIGINAL SURVEY	
SURVEYED	
PLOTTED	
TEMPLATE	
NOTE BOOK	
AREAS CHECKED	
NO.	

PLOT DATE = Mar-24-2018 10:30:44AM
PLOT TIME = 10:52:24 AM
FILE NAME = FILE8