


| F.A. RTE. | SECTION | COUNTY | TOTAL SHEETS | SHEET NO. |
|--|---------|---------------------------|--------------|-----------|
| 317 | ** | * | 196 | 173 |
| STA. 441+75.0000 | | TO STA. 441+75.0000 | | |
| FED. ROAD DIST. NO. | | ILLINOIS FED. AID PROJECT | | |
| * BROWN & SCHUYLER CONTRACT NO. 72432 | | | | |
| ** 9RS-4, (10,11) RS-3; (10B-1) R SHEET 100 OF 123 | | | | |

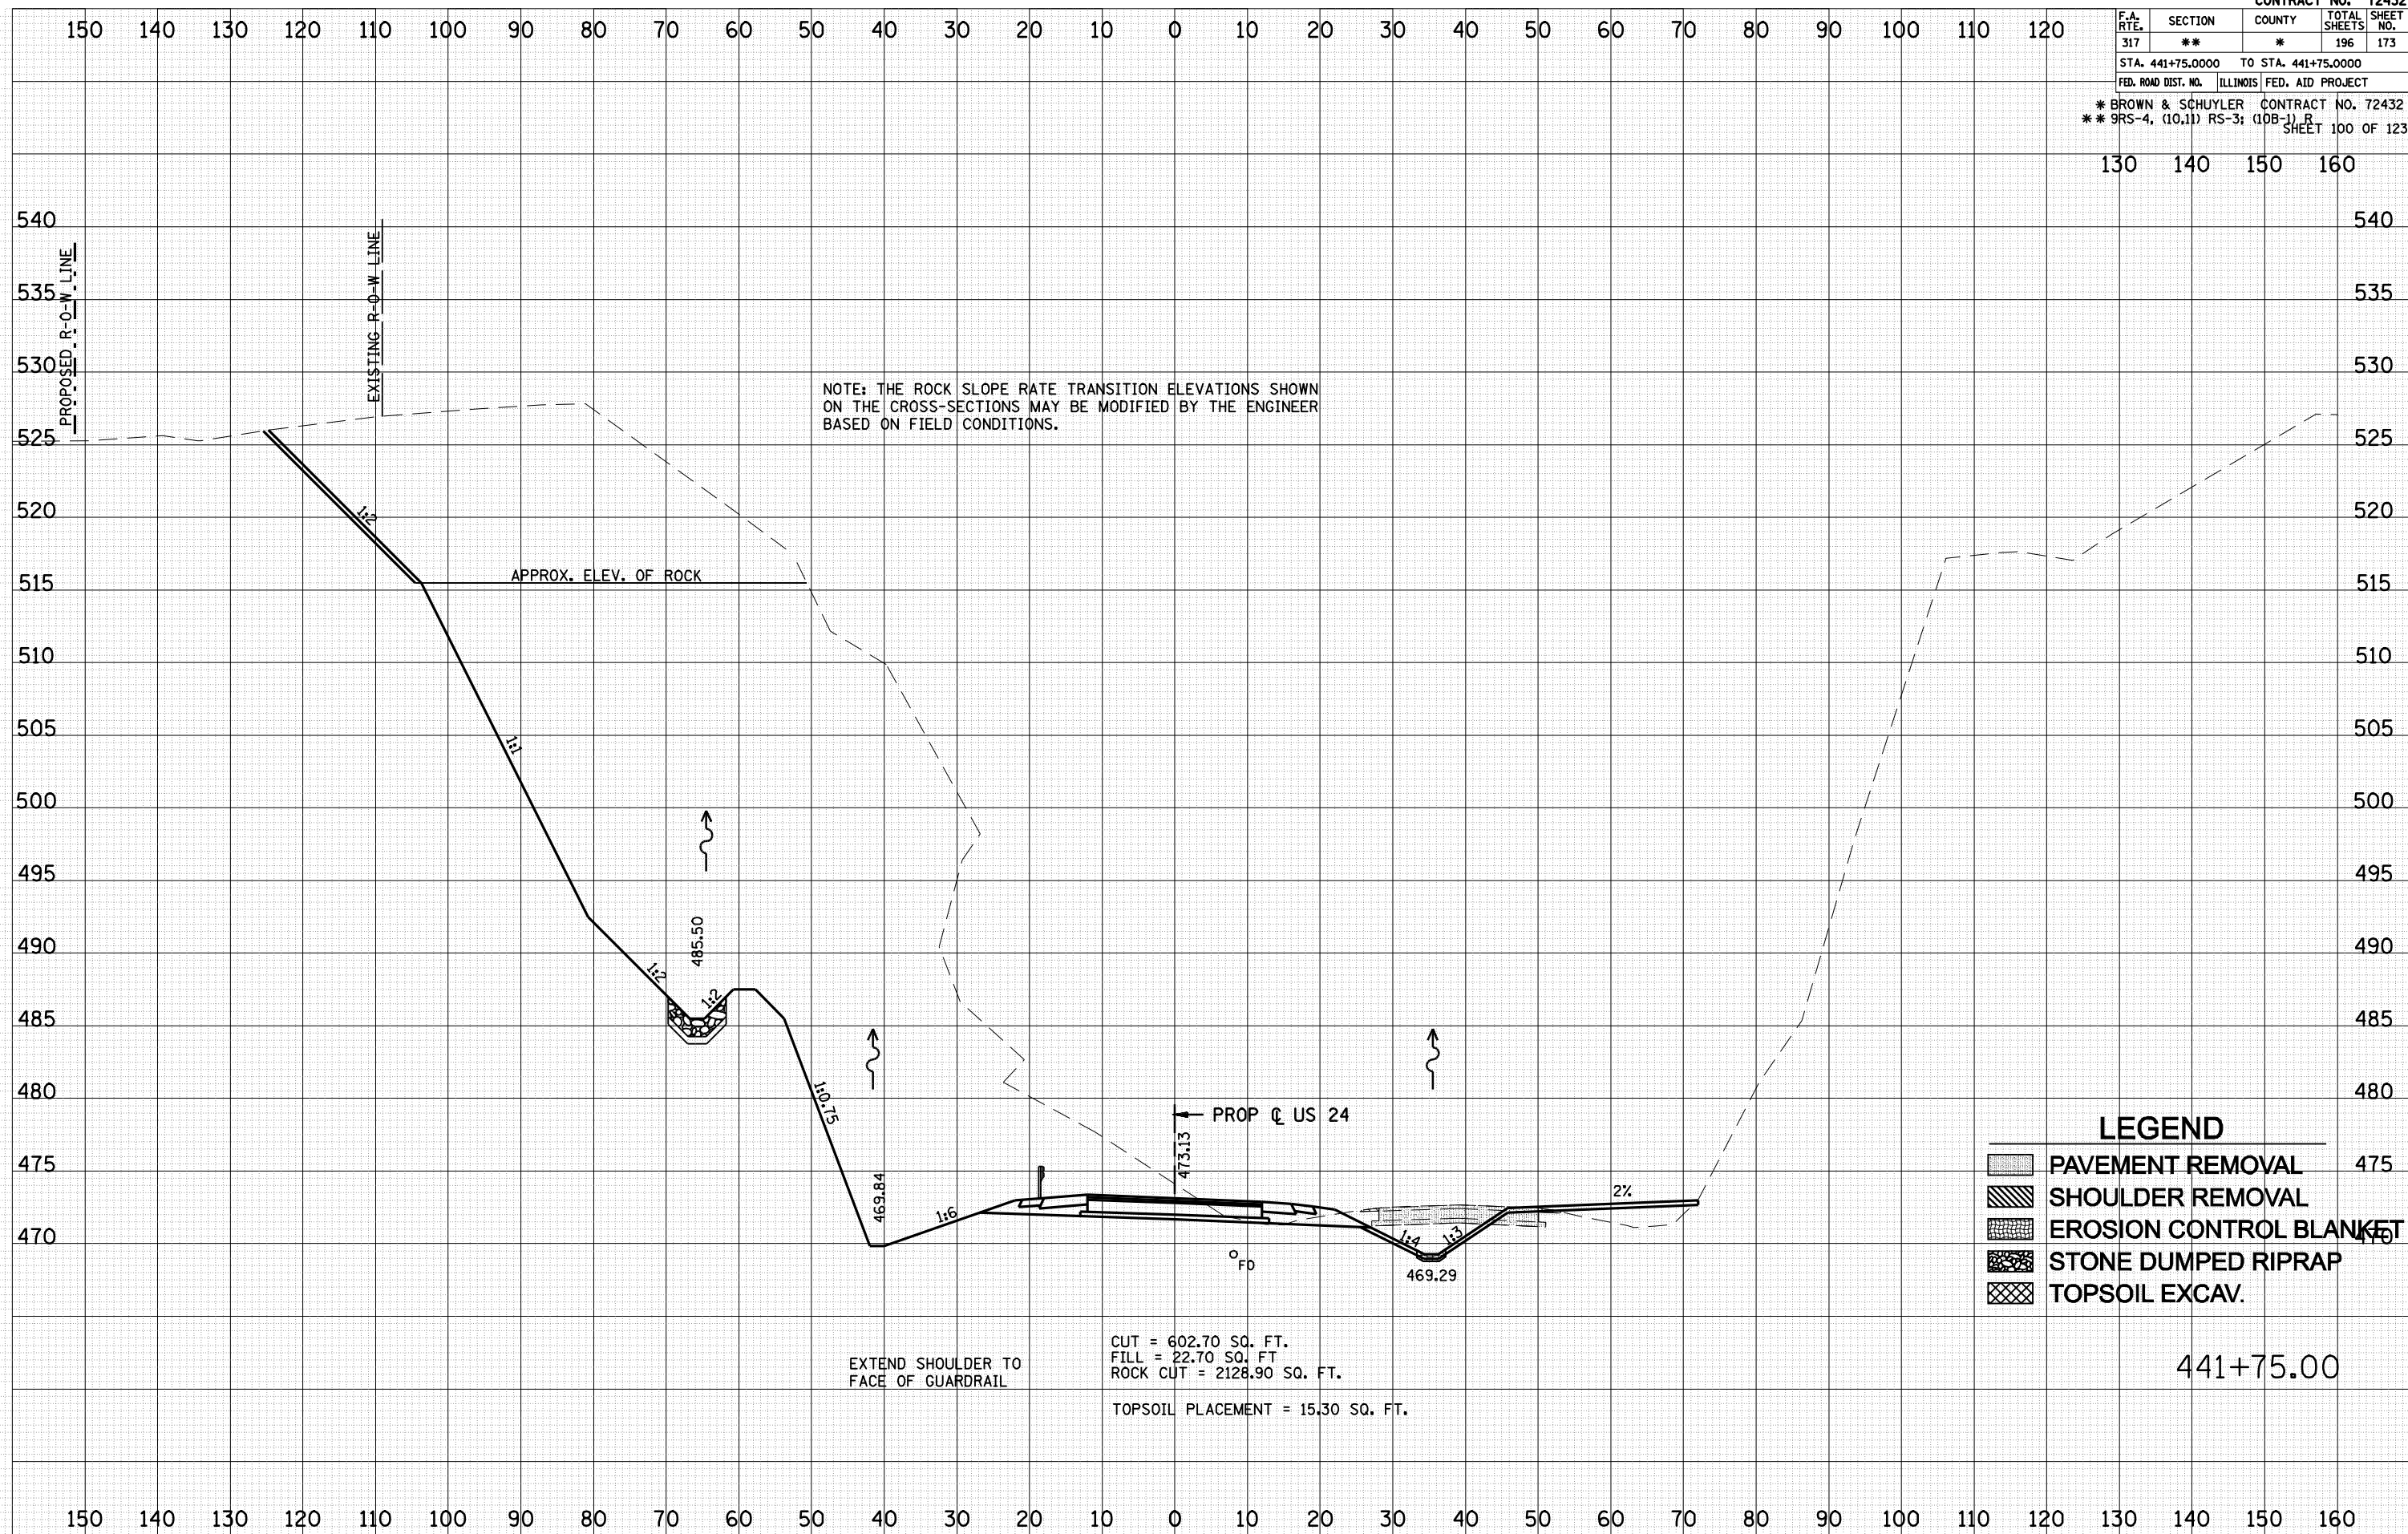

NOTE: THE ROCK SLOPE RATE TRANSITION ELEVATIONS SHOWN ON THE CROSS-SECTIONS MAY BE MODIFIED BY THE ENGINEER BASED ON FIELD CONDITIONS.

LEGEND

- PAVEMENT REMOVAL
- SHOULDER REMOVAL
- EROSION CONTROL BLANKET
- STONE DUMPED RIPRAP
- TOPSOIL EXCAV.

CUT = 602.70 SQ. FT.
 FILL = 22.70 SQ. FT.
 ROCK CUT = 2128.90 SQ. FT.
 TOPSOIL PLACEMENT = 15.30 SQ. FT.

441+75.00

EXTEND SHOULDER TO FACE OF GUARDRAIL

| |
|---------------|
| DATE |
| BY |
| SURVEYED |
| PLOTTED |
| NOTE BOOK |
| AREAS CHECKED |
| NO. |

| |
|---------------|
| DATE |
| BY |
| SURVEYED |
| PLOTTED |
| NOTE BOOK |
| AREAS CHECKED |
| NO. |

PLOT DATE = Mar-24-2018 10:37:12 AM
 FILE NAME = 017124