


F.A. RTE.	SECTION	COUNTY	TOTAL SHEETS	SHEET NO.
317	**	*	196	176
STA. 442+50.0000 TO STA. 442+50.0000				
FED. ROAD DIST. NO. ILLINOIS FED. AID PROJECT				
* BROWN & SCHUYLER CONTRACT NO. 72432				
** 9RS-4, (10,11) RS-3; (10B-1) R SHEET 103 OF 123				

130 140 150 160

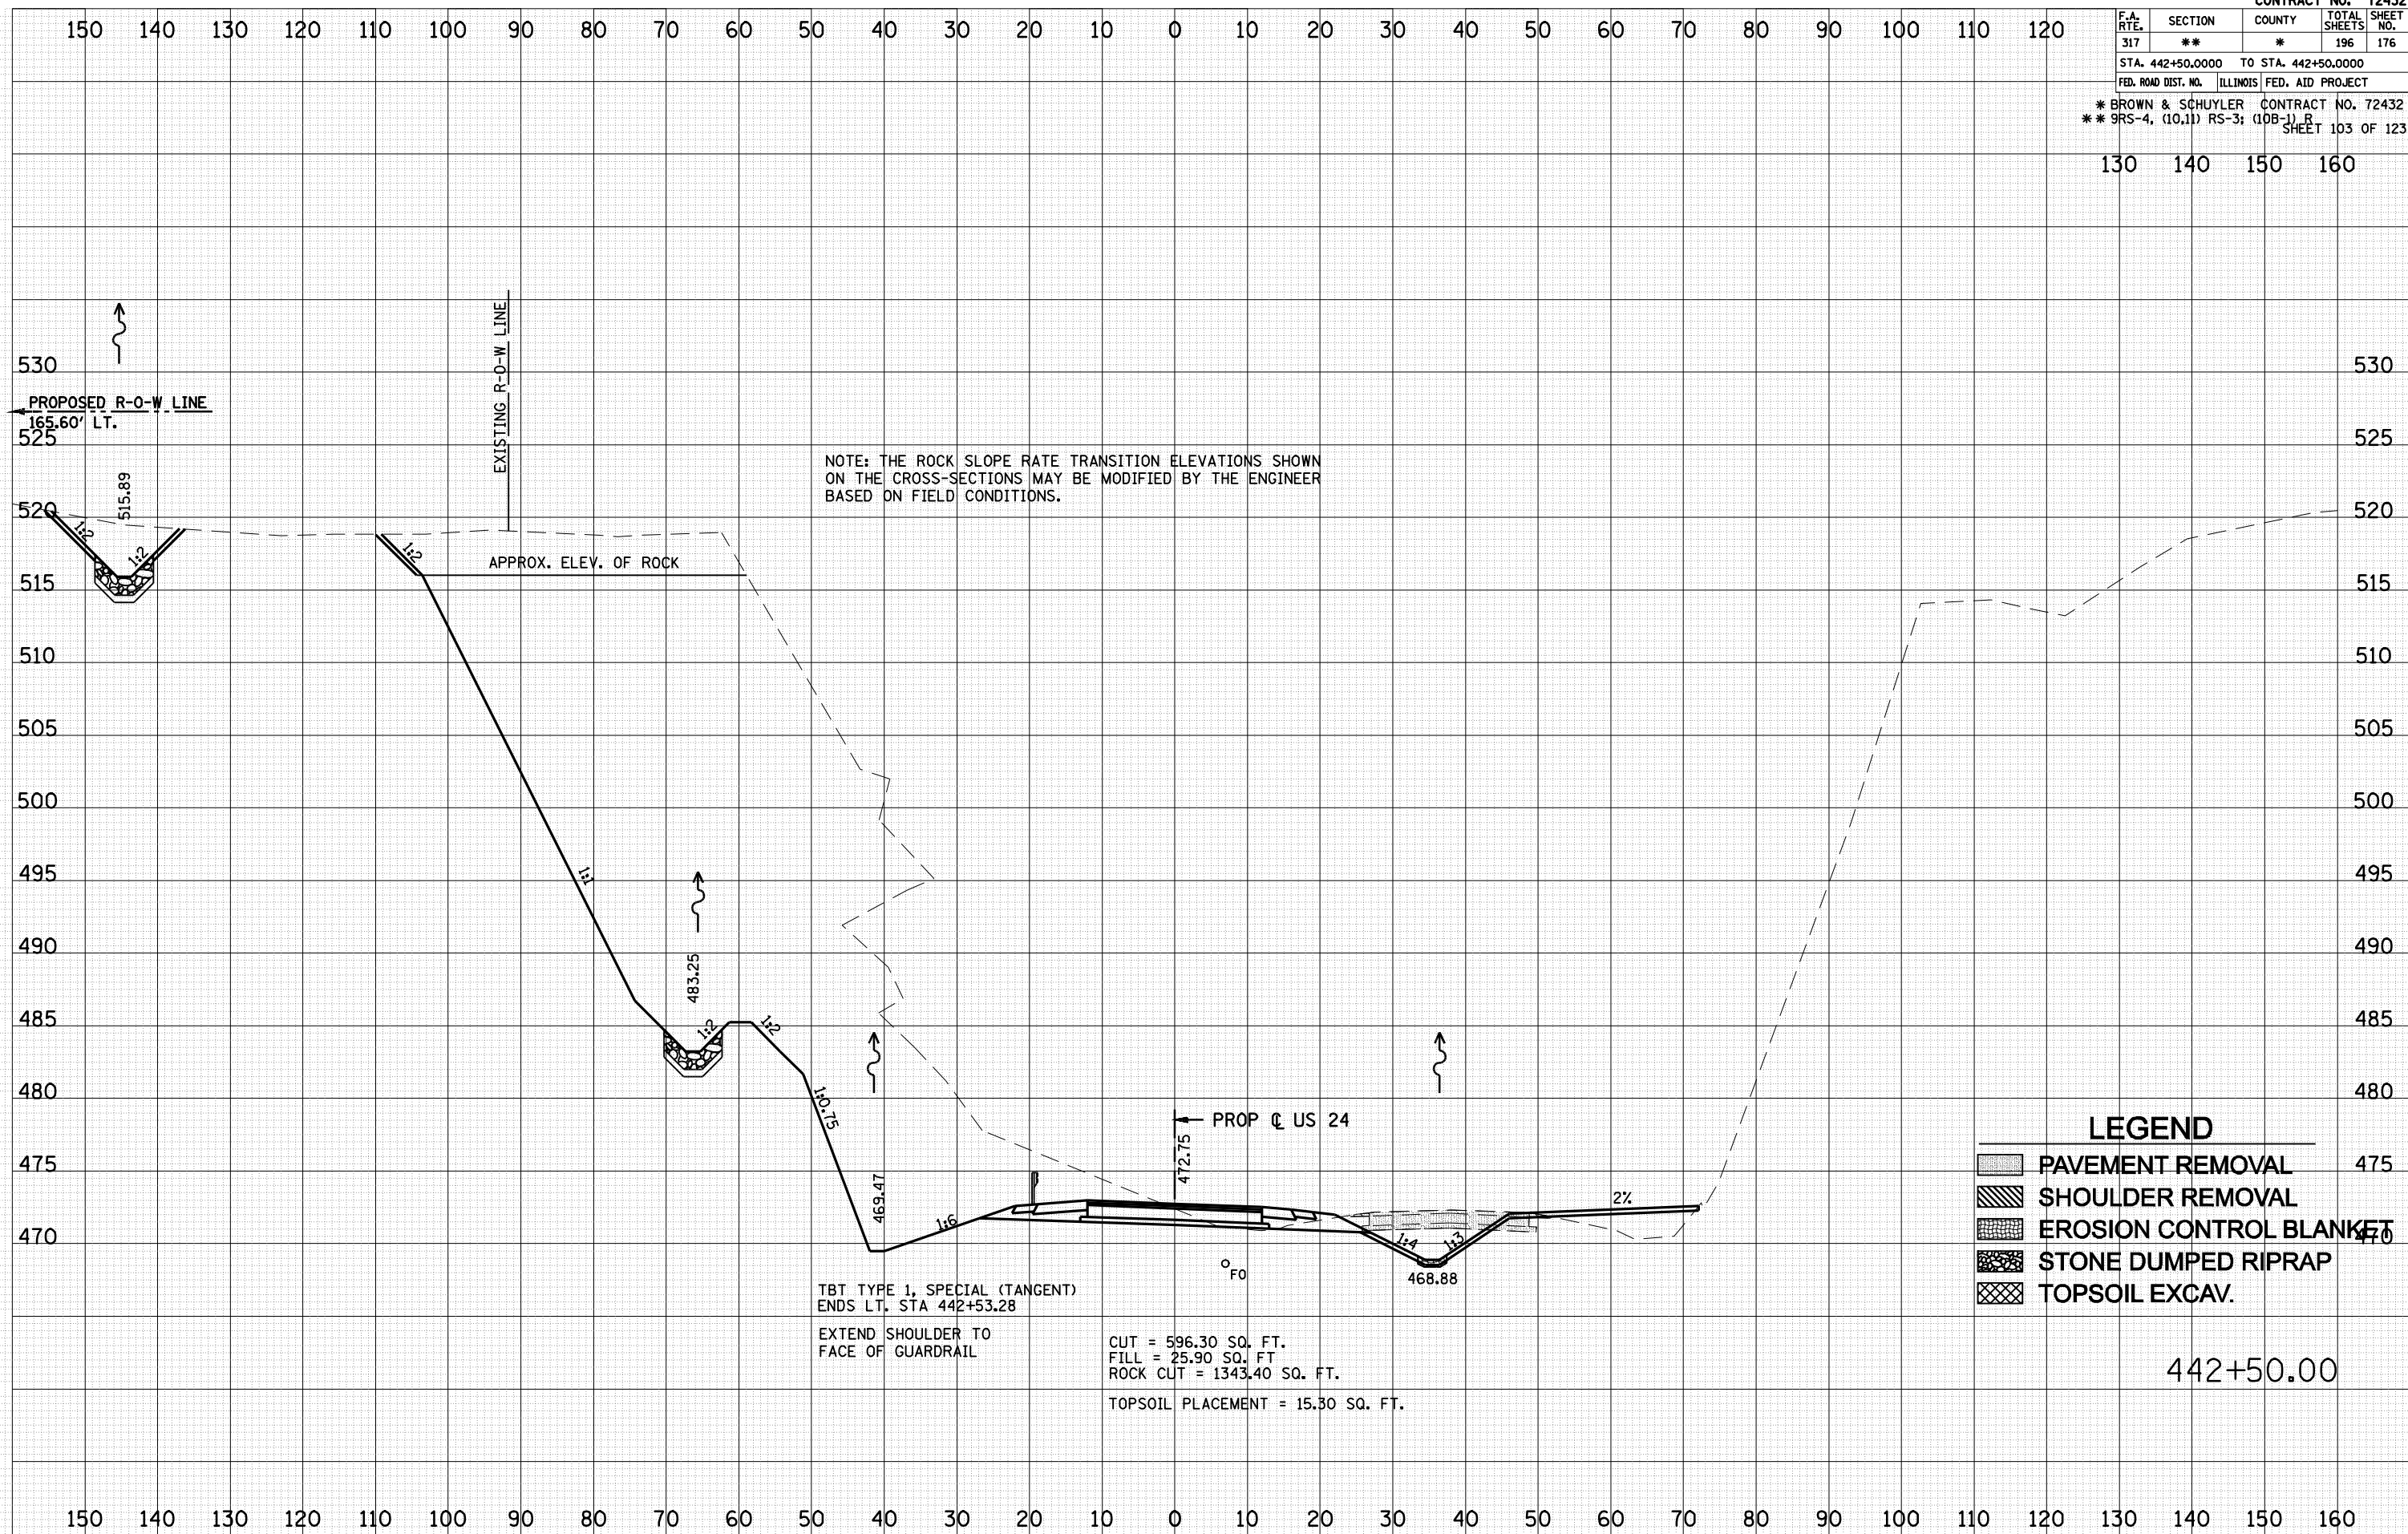

NOTE: THE ROCK SLOPE RATE TRANSITION ELEVATIONS SHOWN ON THE CROSS-SECTIONS MAY BE MODIFIED BY THE ENGINEER BASED ON FIELD CONDITIONS.

LEGEND

- PAVEMENT REMOVAL
- SHOULDER REMOVAL
- EROSION CONTROL BLANKET
- STONE DUMPED RIPRAP
- TOPSOIL EXCAV.

442+50.00

CUT = 596.30 SQ. FT.
 FILL = 25.90 SQ. FT.
 ROCK CUT = 1343.40 SQ. FT.
 TOPSOIL PLACEMENT = 15.30 SQ. FT.

TBT TYPE 1, SPECIAL (TANGENT)
 ENDS LT. STA 442+53.28
 EXTEND SHOULDER TO
 FACE OF GUARDRAIL

BY	DATE

BY	DATE

PLOT DATE = Mar-24-2010 10:30:59 AM
 PLOT TIME = 10:30:59 AM
 FILE NAME = FILE1