


F.A. RTE.	SECTION	COUNTY	TOTAL SHEETS	SHEET NO.
317	**	*	196	185
STA. 446+50.0000 TO STA. 447+00.0000				
FED. ROAD DIST. NO. ILLINOIS FED. AID PROJECT				
* BROWN & SCHUYLER CONTRACT NO. 72432				
** 9RS-4, (10,11) RS-3; (10B-1) R SHEET 112 OF 123				

130 140 150 160

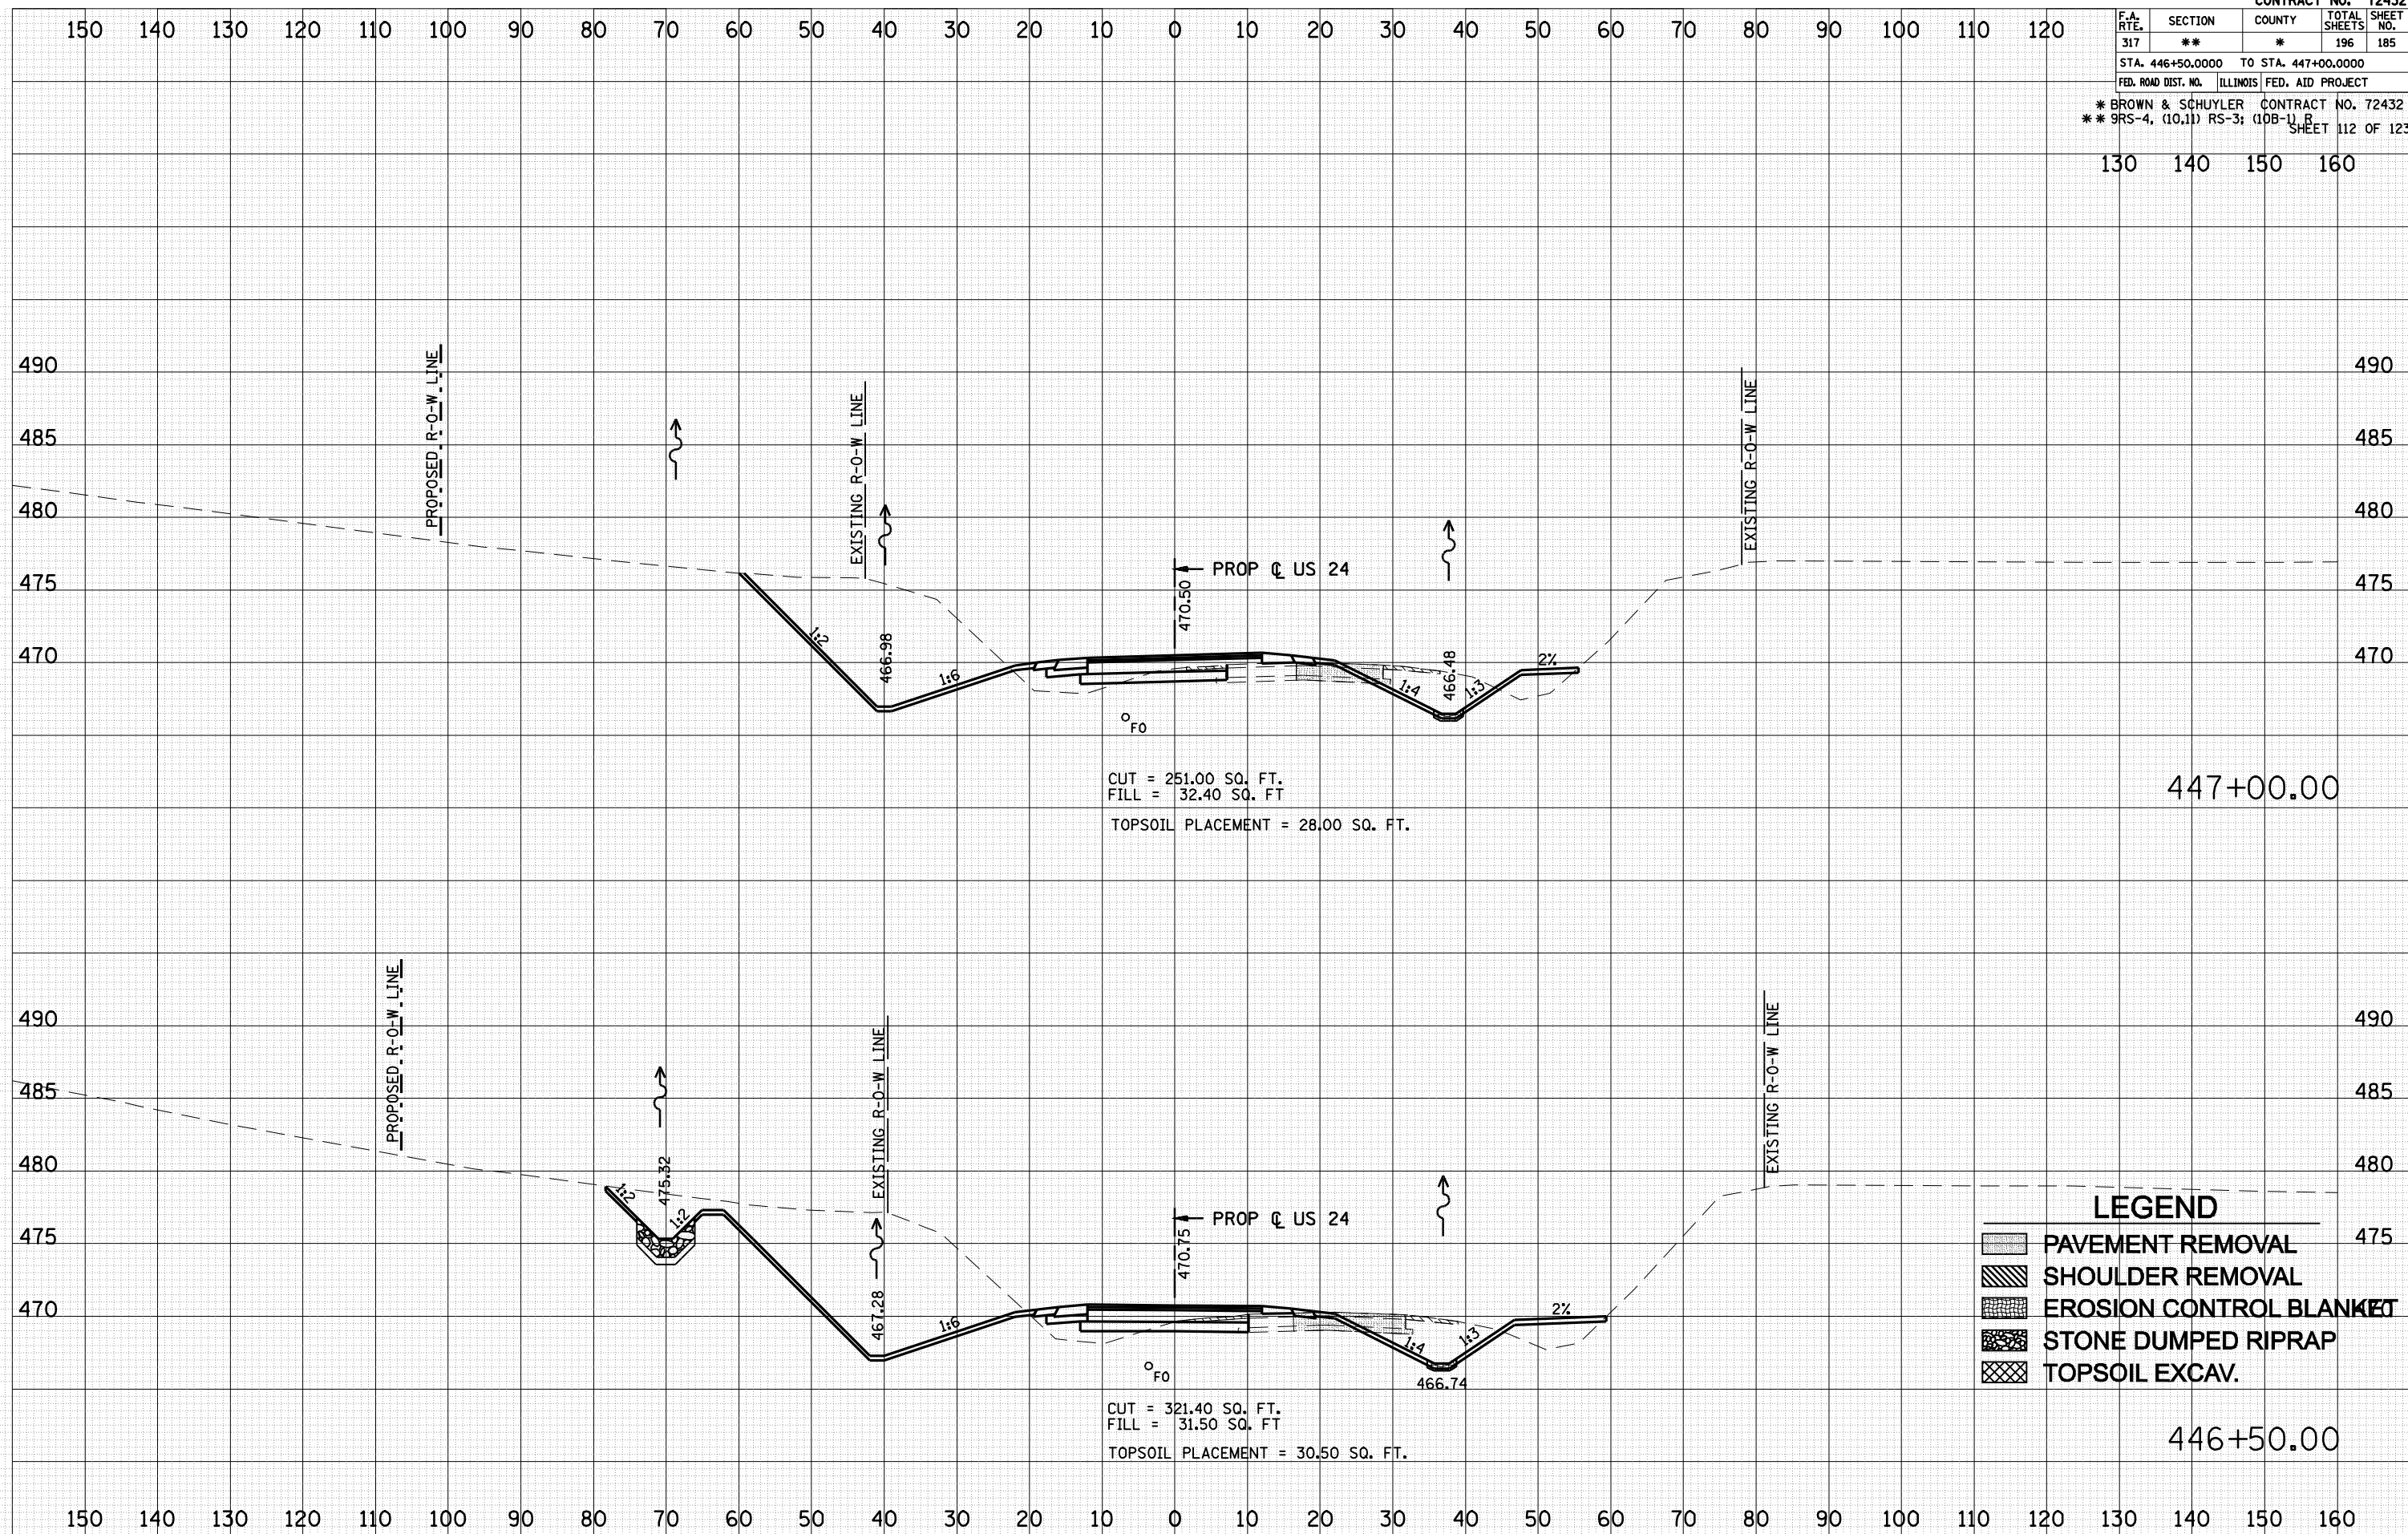

447+00.00
 CUT = 251.00 SQ. FT.
 FILL = 32.40 SQ. FT.
 TOPSOIL PLACEMENT = 28.00 SQ. FT.

446+50.00
 CUT = 321.40 SQ. FT.
 FILL = 31.50 SQ. FT.
 TOPSOIL PLACEMENT = 30.50 SQ. FT.

LEGEND

[Symbol]	PAVEMENT REMOVAL
[Symbol]	SHOULDER REMOVAL
[Symbol]	EROSION CONTROL BLANKET
[Symbol]	STONE DUMPED RIPRAP
[Symbol]	TOPSOIL EXCAV.

BY _____ DATE _____

FINISHED SURVEY	SURVEYED
NOTE BOOK	PLOTTED
NO.	TEMPLATE
	AREAS CHECKED

BY _____ DATE _____

ORIGINAL SURVEY	SURVEYED
NOTE BOOK	PLOTTED
NO.	TEMPLATE
	AREAS CHECKED

PLOT DATE = Mar-24-2008 10:44:39AM
 PLOT TIME = 10:44:39 AM
 FILE NAME = FILE18