


F.A. RTE.	SECTION	COUNTY	TOTAL SHEETS	SHEET NO.
317	**	*	196	190
STA. 454+00.0000 TO STA. 454+00.0000				
FED. ROAD DIST. NO. ILLINOIS FED. AID PROJECT				
* BROWN & SCHUYLER CONTRACT NO. 72432				
** 9RS-4, (10,11) RS-3; (10B-1) R SHEET 117 OF 123				

130 140 150 160

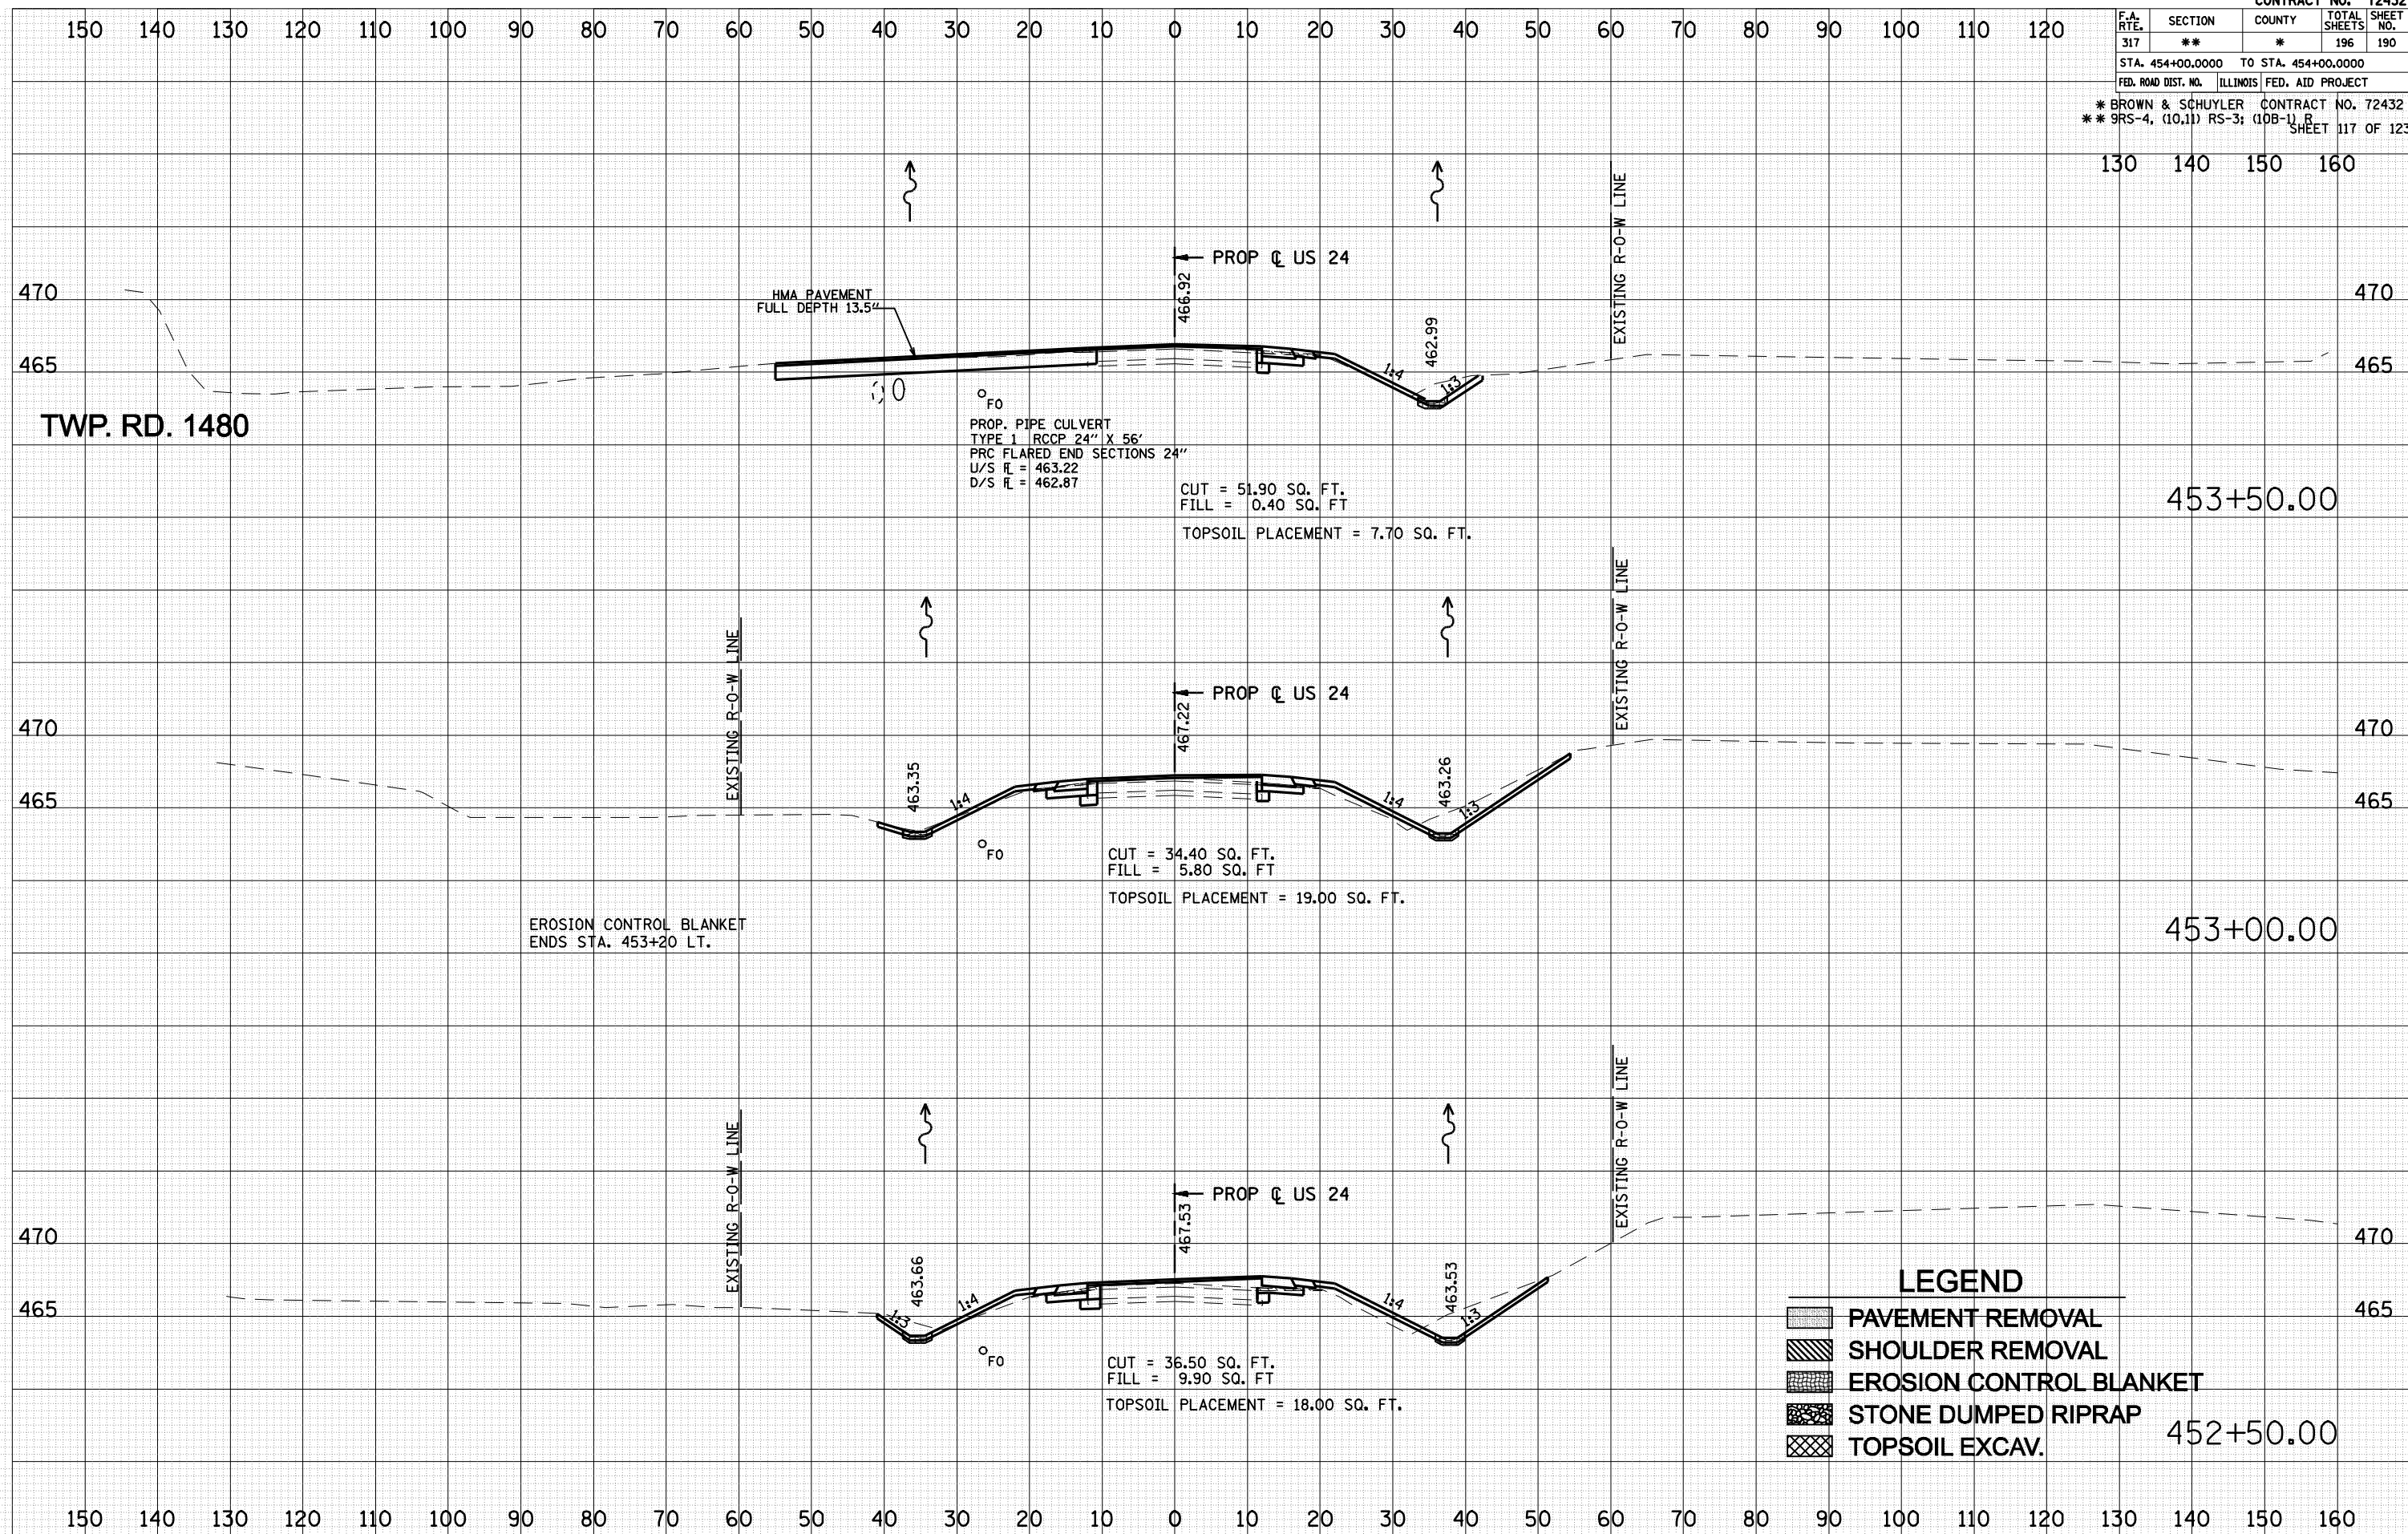

LEGEND

[Pattern]	PAVEMENT REMOVAL
[Pattern]	SHOULDER REMOVAL
[Pattern]	EROSION CONTROL BLANKET
[Pattern]	STONE DUMPED RIPRAP
[Pattern]	TOPSOIL EXCAV.

452+50.00

BY	DATE

BY	DATE

PLOT DATE = Mar-24-2010 10:47:05 AM
 PLOT TIME = 10:47:01 AM
 FILE NAME = FILE1

TWP. RD. 1480

HMA PAVEMENT
 FULL DEPTH 13.5"

PROP. PIPE CULVERT
 TYPE 1 RCCP 24" X 56'
 PRC FLARED END SECTIONS 24"
 U/S FL = 463.22
 D/S FL = 462.87

CUT = 51.90 SQ. FT.
 FILL = 0.40 SQ. FT.
 TOPSOIL PLACEMENT = 7.70 SQ. FT.

CUT = 34.40 SQ. FT.
 FILL = 5.80 SQ. FT.
 TOPSOIL PLACEMENT = 19.00 SQ. FT.

EROSION CONTROL BLANKET
 ENDS STA. 453+20 LT.

CUT = 36.50 SQ. FT.
 FILL = 9.90 SQ. FT.
 TOPSOIL PLACEMENT = 18.00 SQ. FT.

453+50.00

453+00.00

452+50.00