
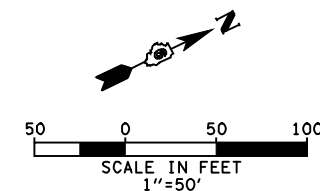


F.A.P. RTE.	SECTION	COUNTY	TOTAL SHEETS	SHEET NO.
322	11-12	CHRISTIAN	284	104
STA.		TO STA.		
FED. ROAD DIST. NO.		ILLINOIS	FED. AID PROJECT	

POINT	FAP 322 (US 51)		ELEVATION
	STATION	OFFSET	
A1	636+20.00	13.00' RT	643.87
A2	636+54.01	5.41' RT	643.82
A3	636+55.01	8.51' LT	643.89
A4	636+00.00	25.00' LT	644.05
A5	637+80.00	13.00' LT	643.81
A6	637+45.99	5.41' LT	644.09
A7	637+44.99	8.51' RT	644.15
A8	638+00.00	25.00' RT	644.59

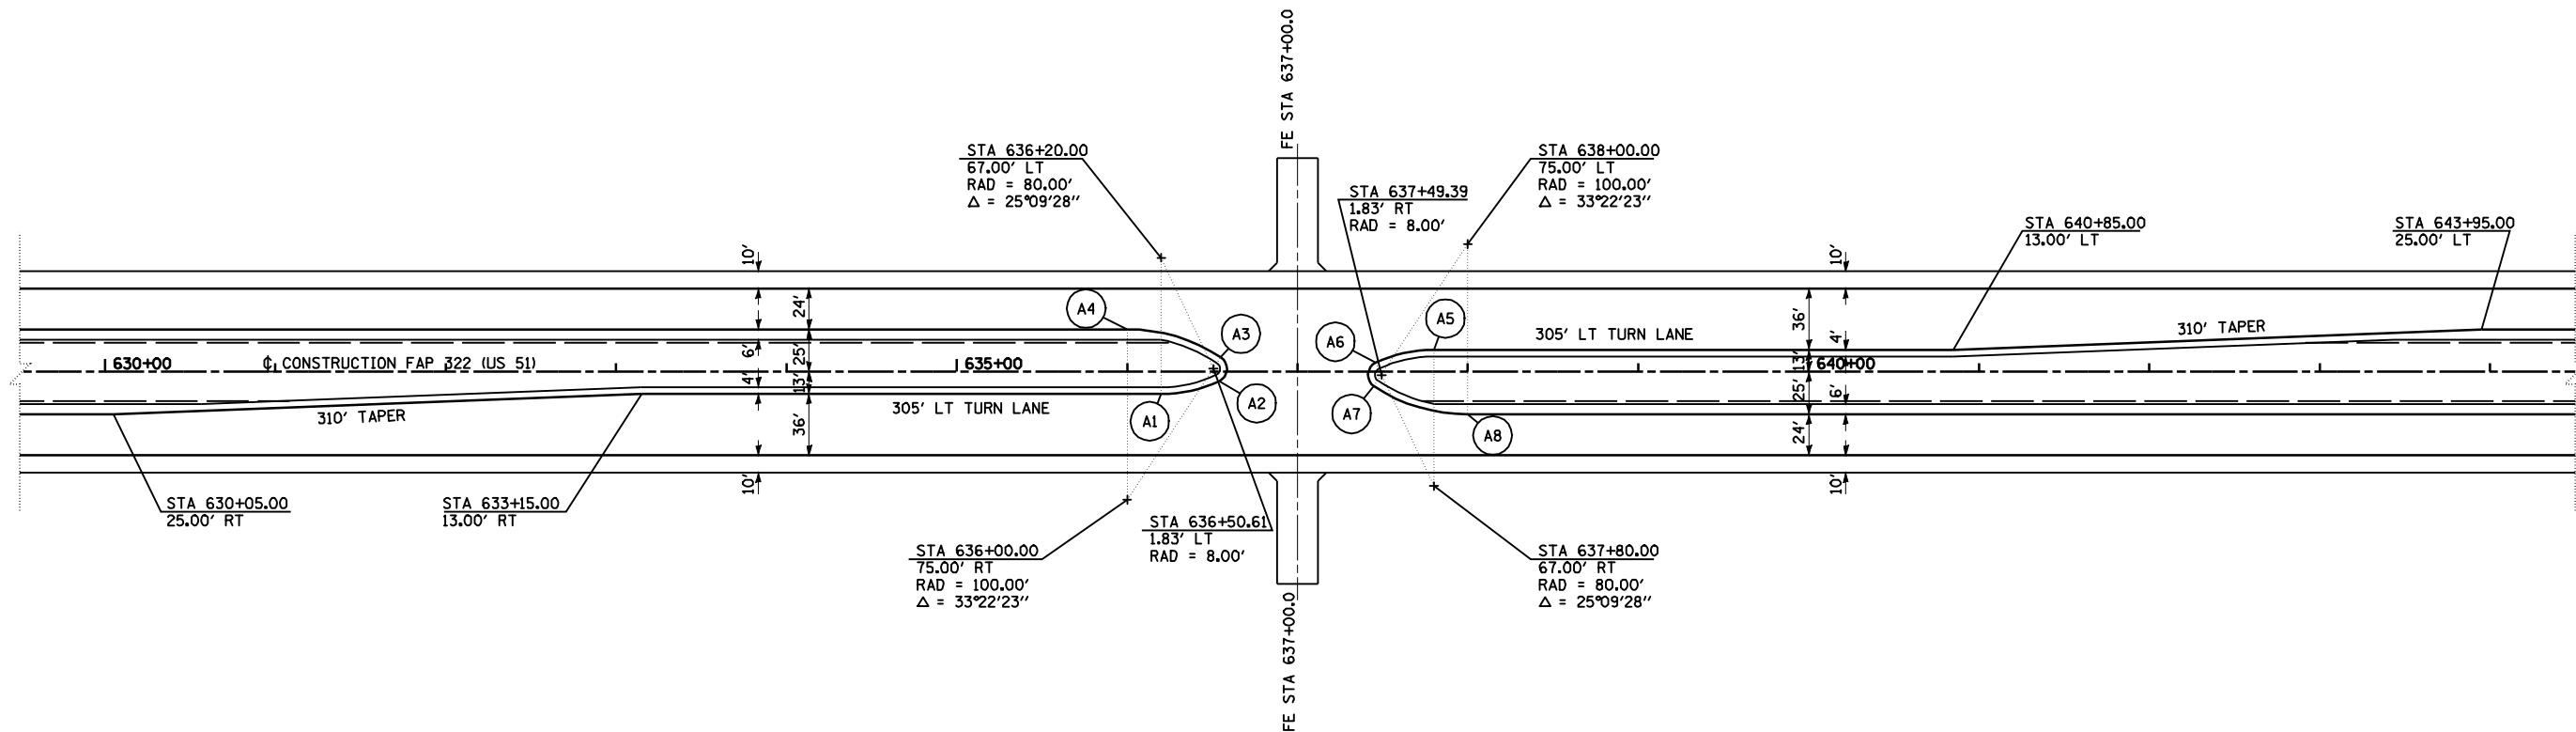

NOTES:  
 ALL STATIONS, OFFSETS, AND ELEVATIONS SHOWN ARE FOR FINAL PAVING.  
 SEE SHEET 64 FOR PLAN AND PROFILES.

REVISIONS	
NAME	DATE

ILLINOIS DEPARTMENT OF TRANSPORTATION  
 GEOMETRIC DETAILS  
 MEDIAN CROSSOVER - STA 637+00  
 FAP 322 (US 51)  
 SECTION 11-12  
 CHRISTIAN COUNTY  
 SCALE: 1"=50'  
 DATE 1/18/10  
 DRAWN BY EBB  
 CHECKED BY SEB

Mo-15-2018 12:27:30PM

SFILEX