


F.A.P. RTE.	SECTION	COUNTY	TOTAL SHEETS	SHEET NO.
322	11-12	CHRISTIAN	284	109
STA.		TO STA.		
FED. ROAD DIST. NO.		ILLINOIS	FED. AID PROJECT	

PR TR 193 CURVE DATA:
 PI STA = 13+48.95
 $\Delta = 4^\circ 21' 36''$ (RT)
 D = 2° 17' 31"
 R = 2,500.00'
 T = 95.17'
 L = 190.24'
 E = 1.81'
 SE = NONE
 PC STA = 12+53.78
 PRC STA = 14+44.02

PR TR 193 CURVE DATA:
 PI STA = 15+04.12
 $\Delta = 2^\circ 45' 15''$ (LT)
 D = 2° 17' 31"
 R = 2,500.00'
 T = 60.10'
 L = 120.18'
 E = 0.72'
 SE = NONE
 PRC STA = 14+44.02
 PT STA = 15+64.20

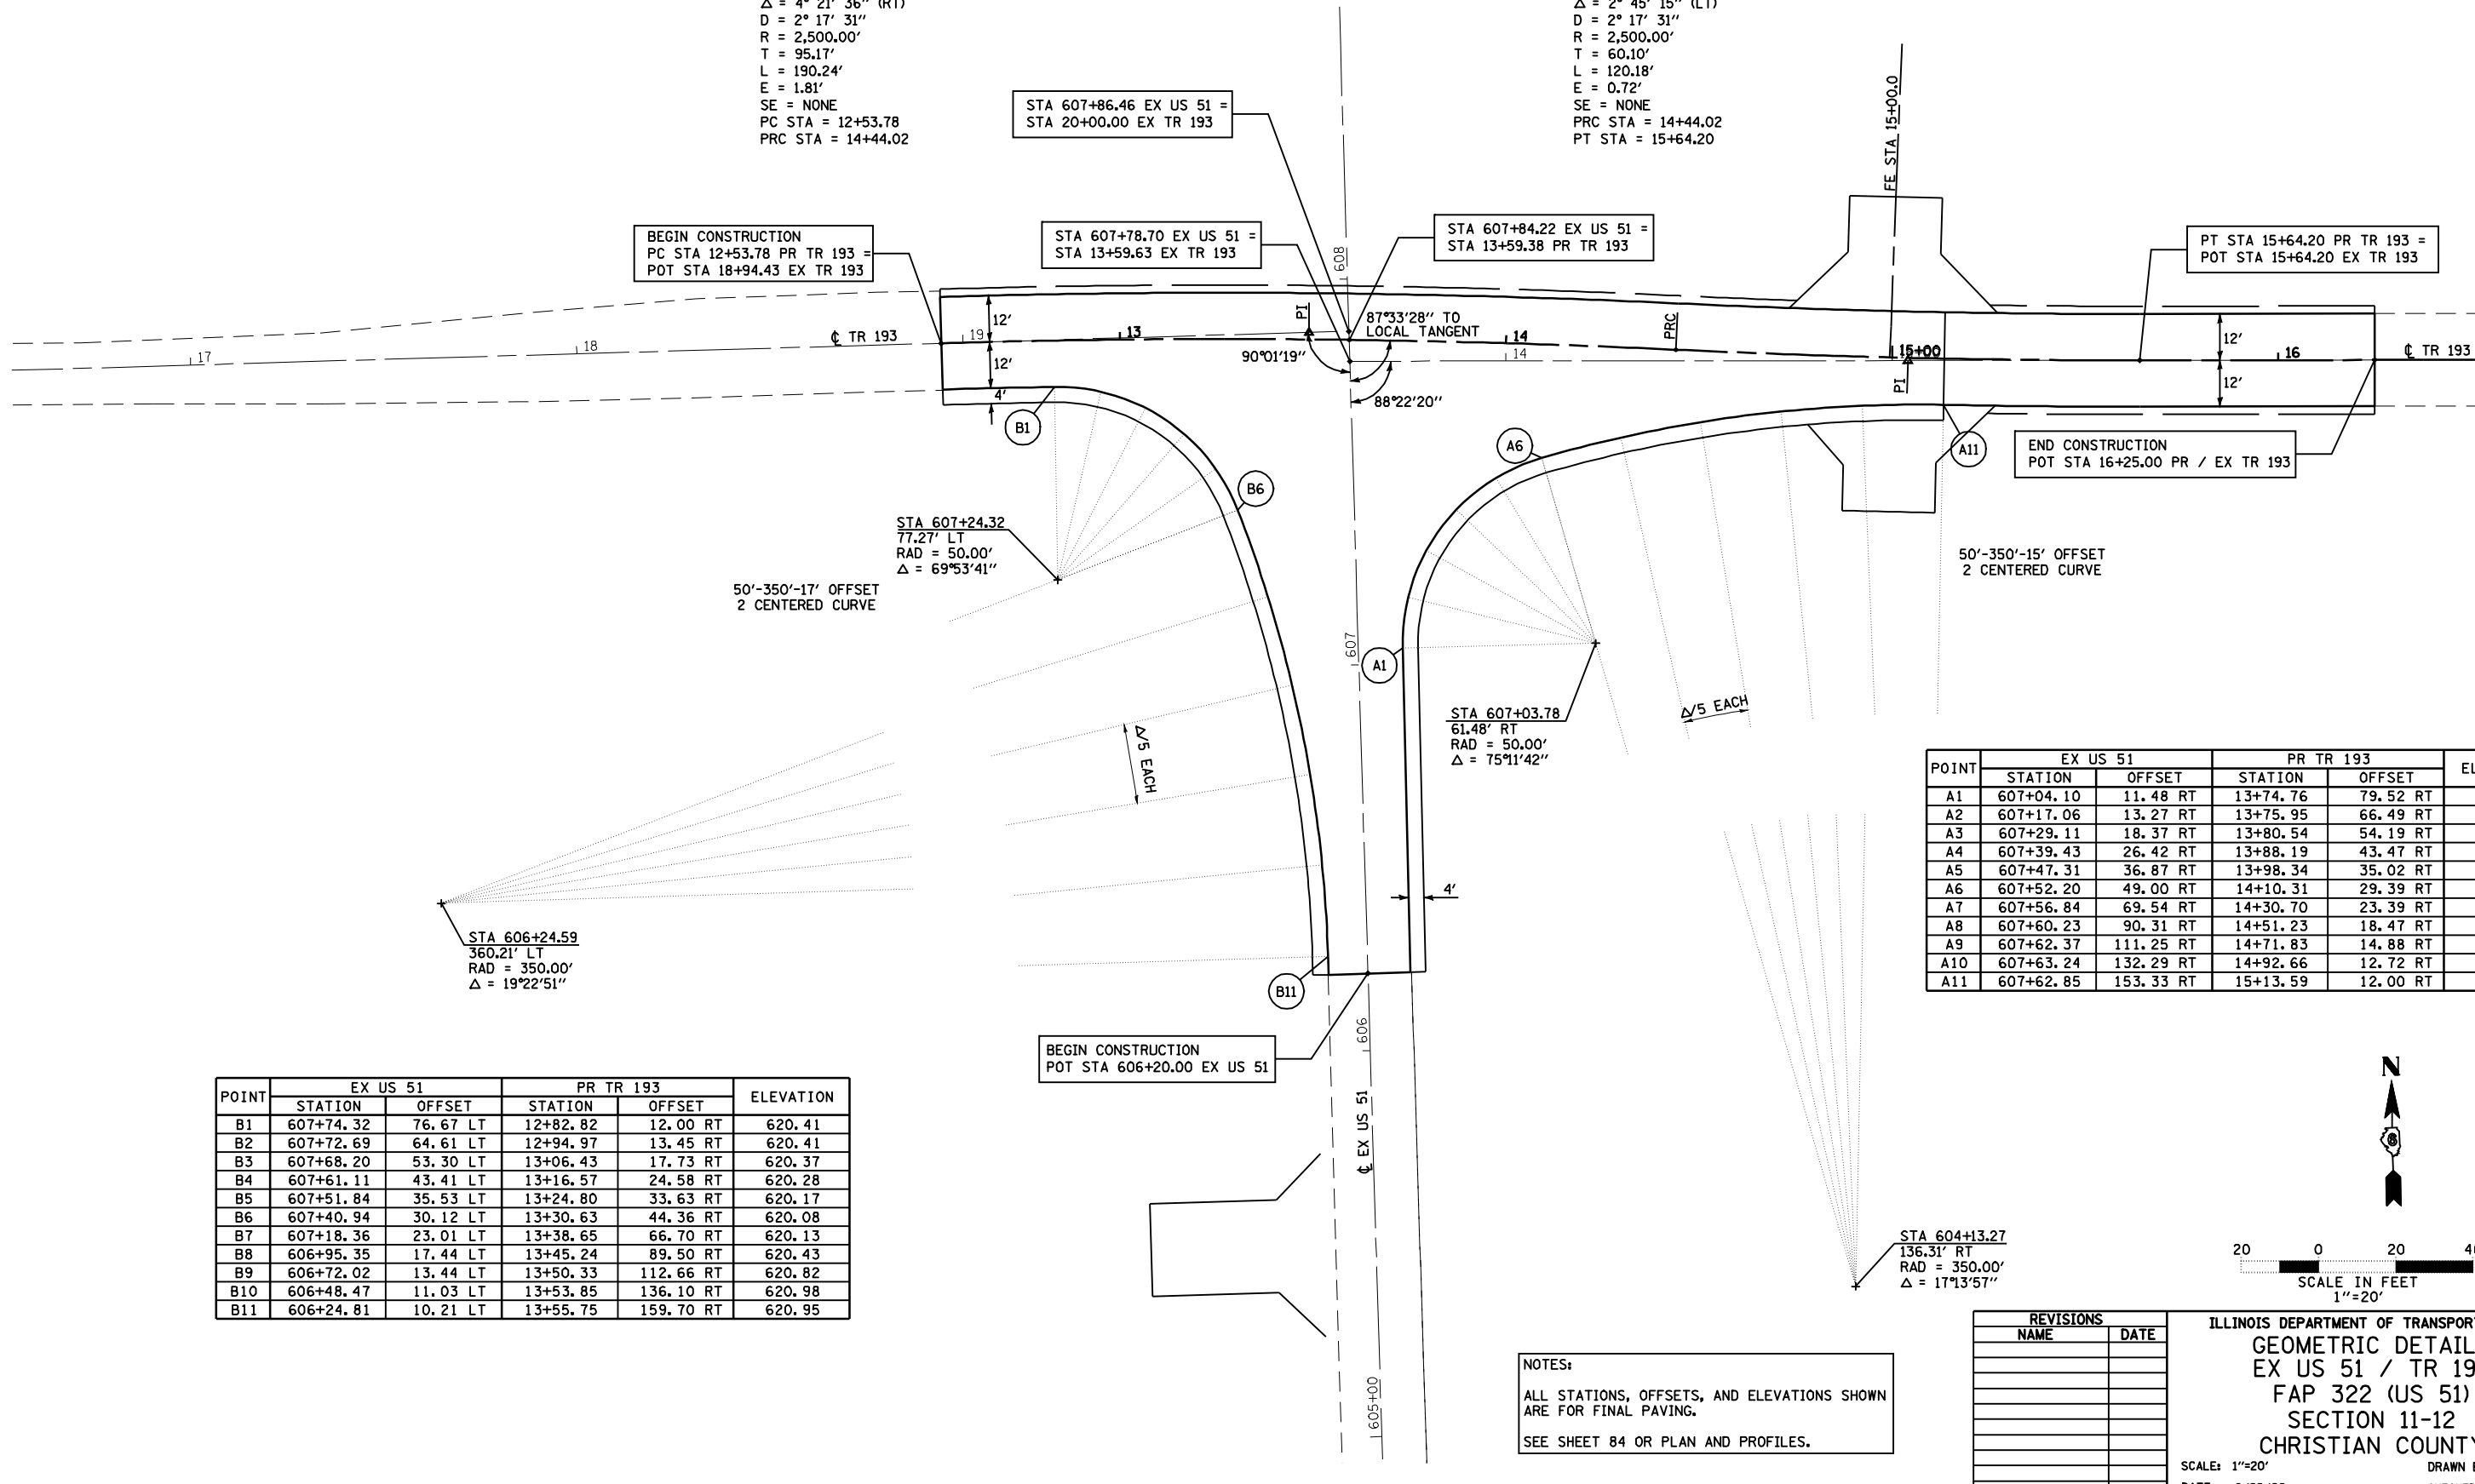


POINT	EX US 51		PR TR 193		ELEVATION
	STATION	OFFSET	STATION	OFFSET	
A1	607+04.10	11.48 RT	13+74.76	79.52 RT	620.40
A2	607+17.06	13.27 RT	13+75.95	66.49 RT	620.24
A3	607+29.11	18.37 RT	13+80.54	54.19 RT	620.18
A4	607+39.43	26.42 RT	13+88.19	43.47 RT	620.18
A5	607+47.31	36.87 RT	13+98.34	35.02 RT	620.26
A6	607+52.20	49.00 RT	14+10.31	29.39 RT	620.36
A7	607+56.84	69.54 RT	14+30.70	23.39 RT	620.48
A8	607+60.23	90.31 RT	14+51.23	18.47 RT	620.59
A9	607+62.37	111.25 RT	14+71.83	14.88 RT	620.67
A10	607+63.24	132.29 RT	14+92.66	12.72 RT	620.74
A11	607+62.85	153.33 RT	15+13.59	12.00 RT	620.81

POINT	EX US 51		PR TR 193		ELEVATION
	STATION	OFFSET	STATION	OFFSET	
B1	607+74.32	76.67 LT	12+82.82	12.00 RT	620.41
B2	607+72.69	64.61 LT	12+94.97	13.45 RT	620.41
B3	607+68.20	53.30 LT	13+06.43	17.73 RT	620.37
B4	607+61.11	43.41 LT	13+16.57	24.58 RT	620.28
B5	607+51.84	35.53 LT	13+24.80	33.63 RT	620.17
B6	607+40.94	30.12 LT	13+30.63	44.36 RT	620.08
B7	607+18.36	23.01 LT	13+38.65	66.70 RT	620.13
B8	606+95.35	17.44 LT	13+45.24	89.50 RT	620.43
B9	606+72.02	13.44 LT	13+50.33	112.66 RT	620.82
B10	606+48.47	11.03 LT	13+53.85	136.10 RT	620.98
B11	606+24.81	10.21 LT	13+55.75	159.70 RT	620.95

REVISIONS	
NAME	DATE

NOTES:
 ALL STATIONS, OFFSETS, AND ELEVATIONS SHOWN ARE FOR FINAL PAVING.
 SEE SHEET 84 OR PLAN AND PROFILES.

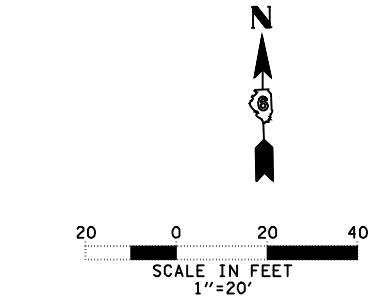

ILLINOIS DEPARTMENT OF TRANSPORTATION
 GEOMETRIC DETAILS
 EX US 51 / TR 193
 FAP 322 (US 51)
 SECTION 11-12
 CHRISTIAN COUNTY
 SCALE: 1"=20'
 DATE: 8/22/06
 DRAWN BY: SEB
 CHECKED BY: TLD

Mo-15-2018 12:27:42PM

SFILE4