



RECORD	BY	DATE
PLANNED		
NOTED		
ALIGNED		
CHECKED		
NO.		
FILE NAME		

PROFILE	BY	DATE
DESIGNED		
GRADES CHECKED		
BLM. NOTED		
STRUCTURE NOTATIONS CHECKED		
NO.		

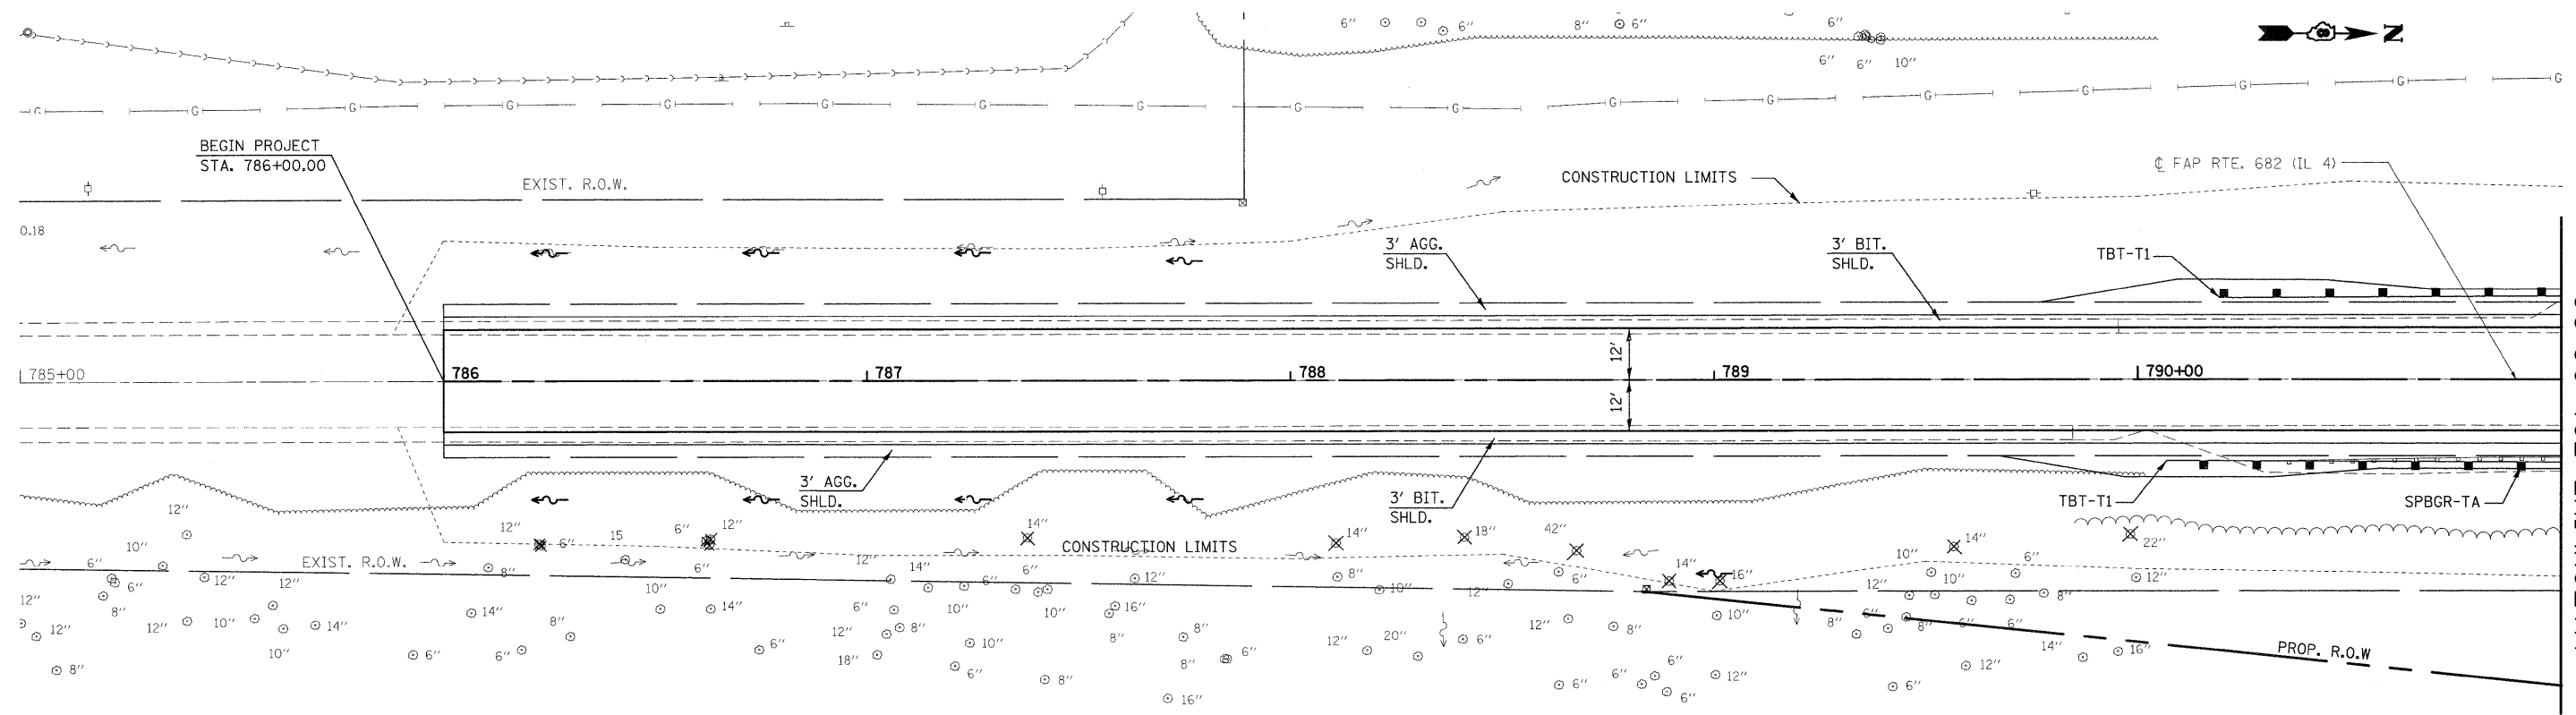

⊗ TREE REMOVAL

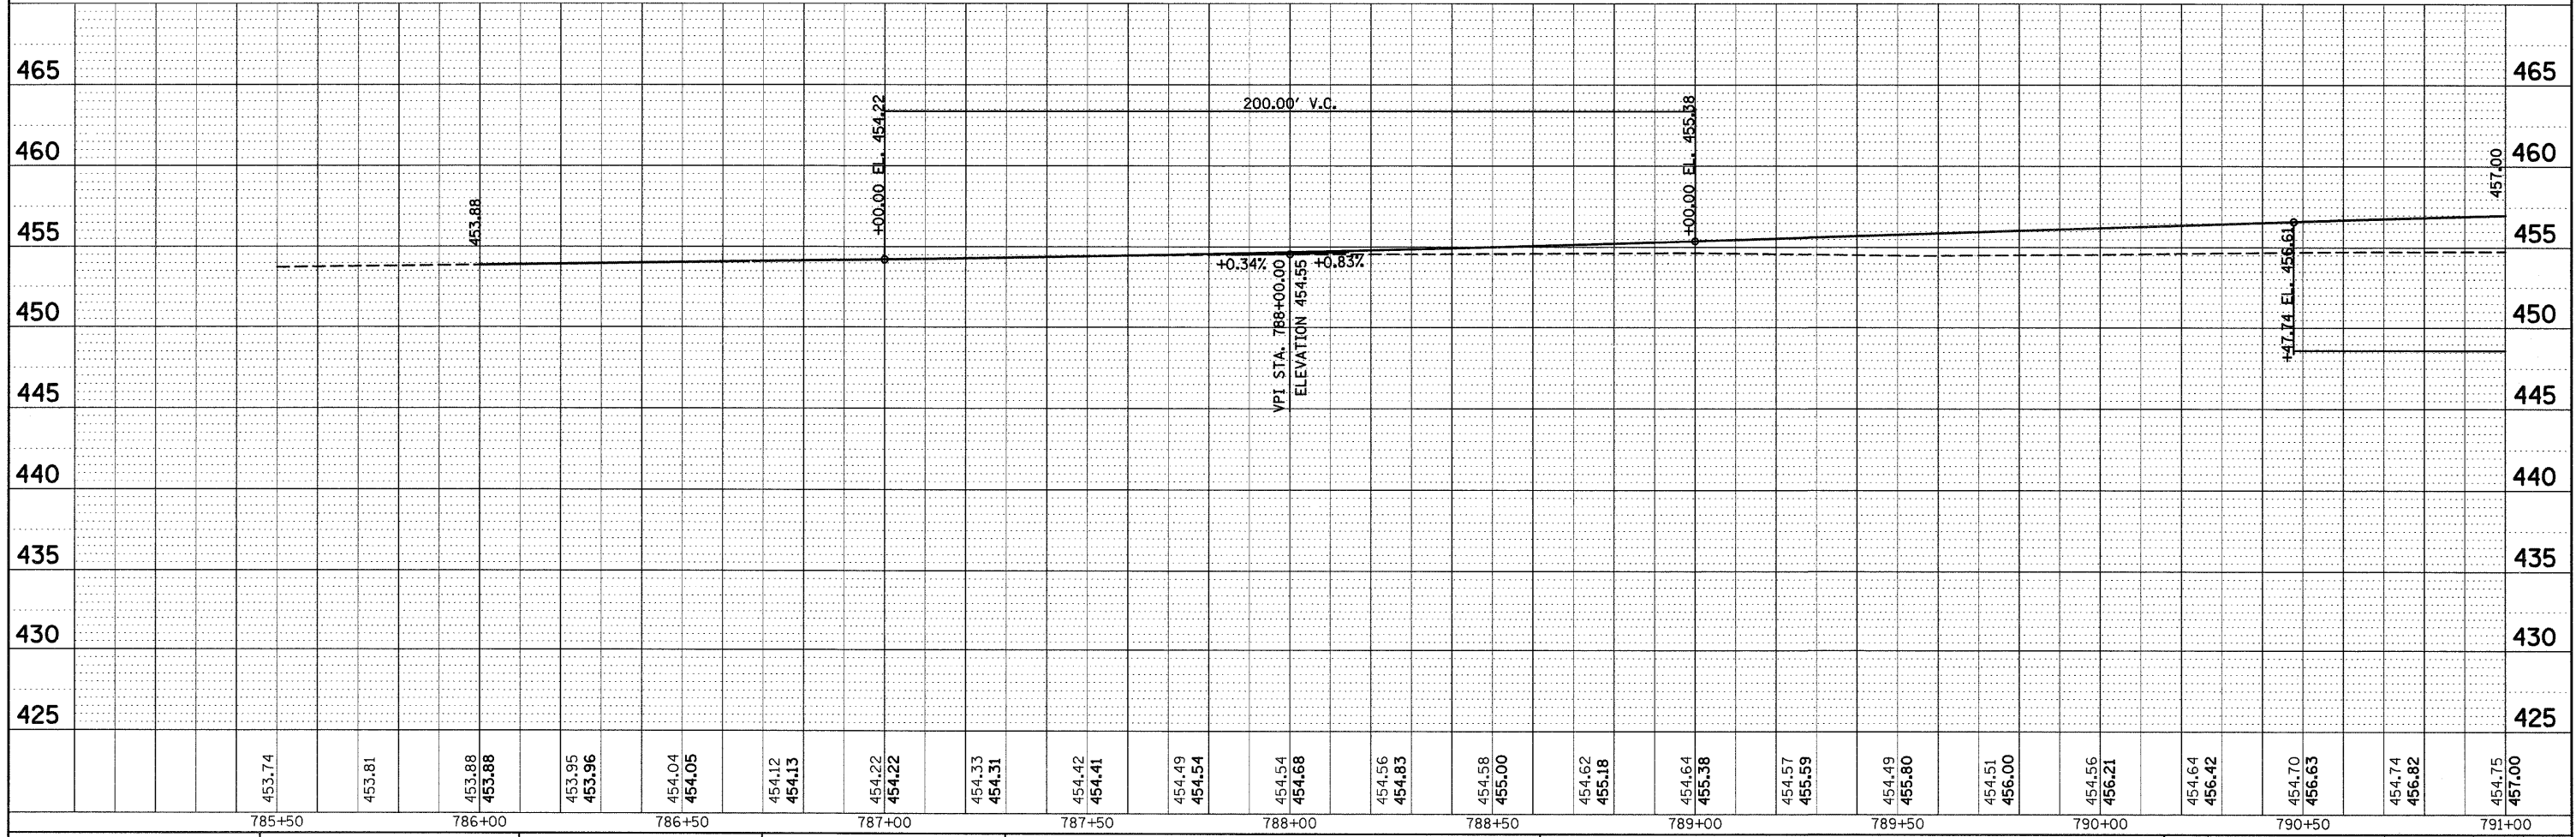

FILE NAME =	USER NAME = gelinh	DESIGNED -	REVISED -	<b>STATE OF ILLINOIS DEPARTMENT OF TRANSPORTATION</b>	<b>MAINLINE PLAN AND PROFILE (IL 4)</b>	F.A.P. RTE.	SECTION	COUNTY	TOTAL SHEETS	SHEET NO.
at:\pwork\PIWIDOT\GELINH\dms52514\plan-profile00.dgn	DESIGNED -	REVISED -	682			21BR, 21-I-1	RANDOLPH	77	12	
PLOT SCALE = 20.0000' / IN.	CHECKED -	REVISED -	CONTRACT NO. 76126							
PLOT DATE = 1/22/2018	DATE -	REVISED -	ILLINOIS FED. AID PROJECT							