
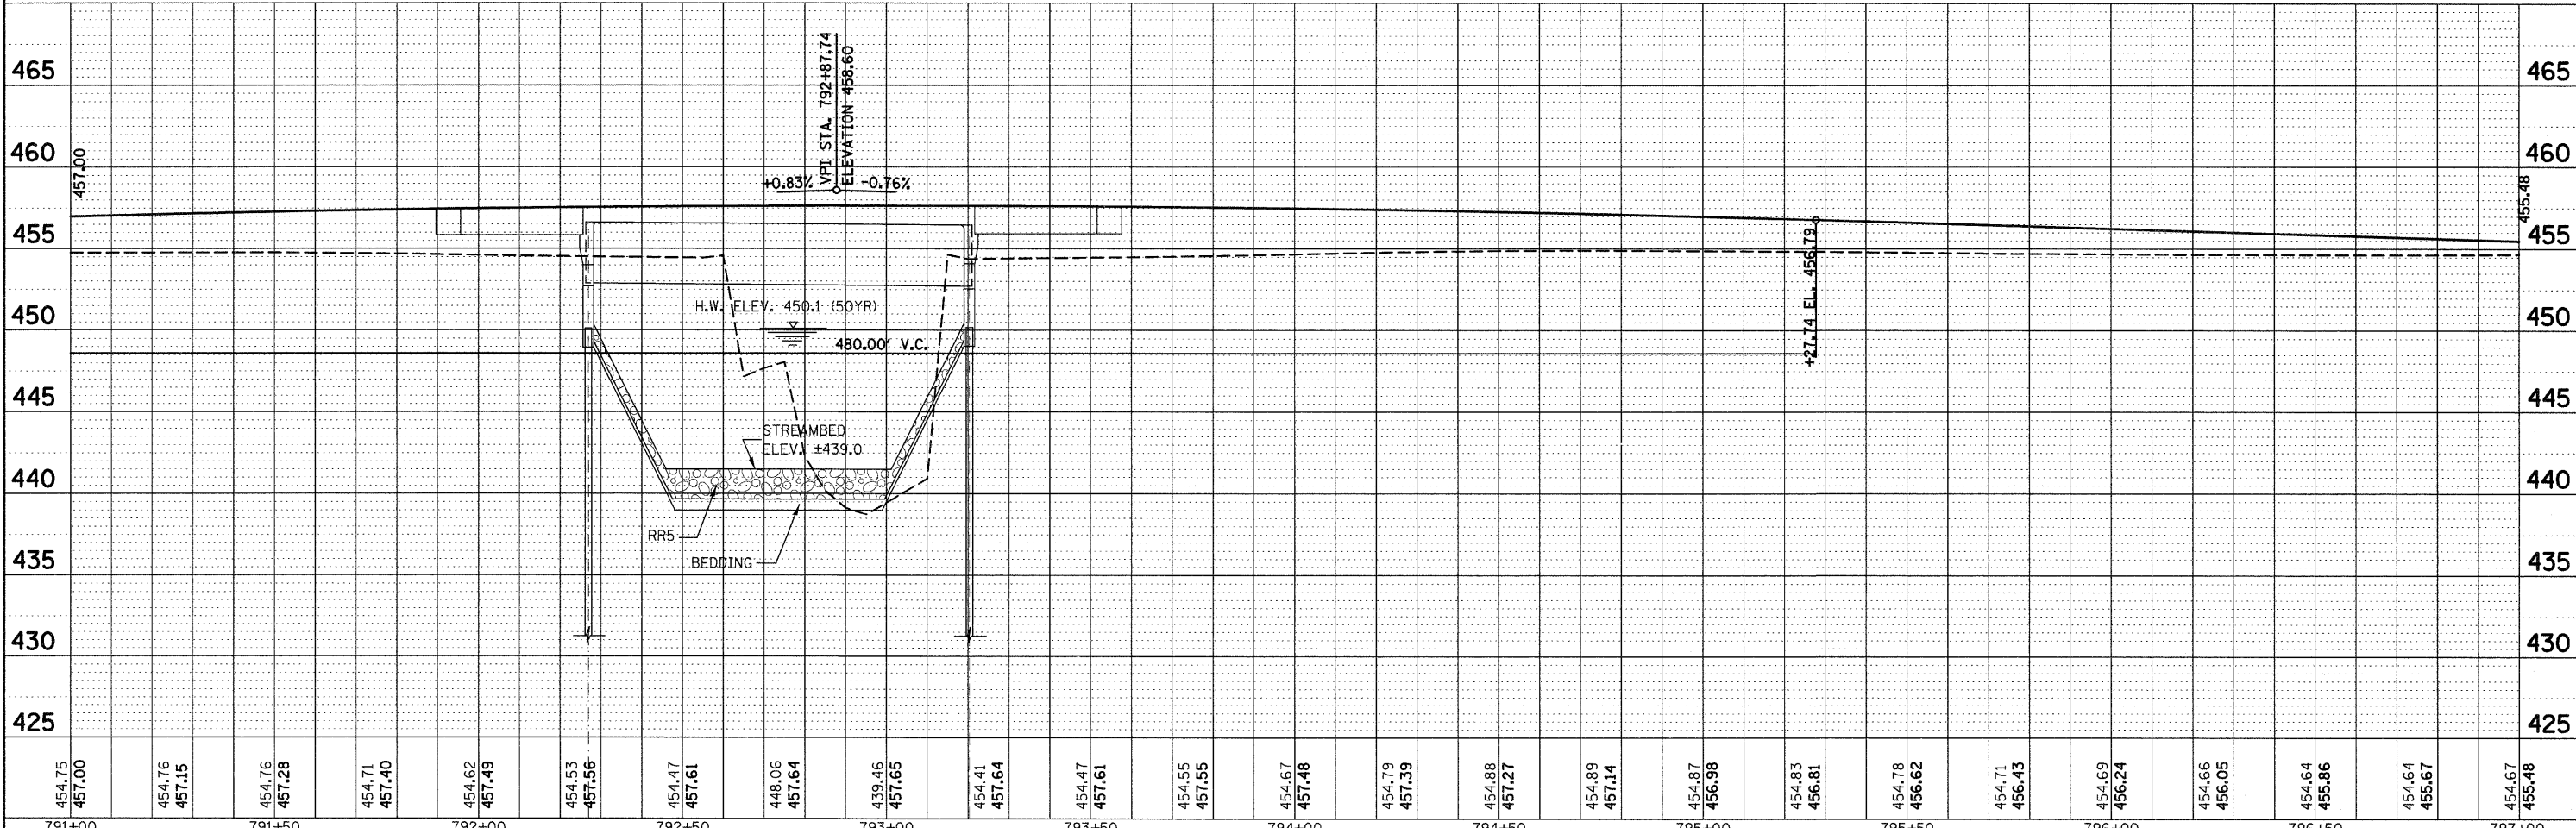


DATE: \_\_\_\_\_ BY: \_\_\_\_\_  
 REVIEWED: \_\_\_\_\_  
 PLOTTED: \_\_\_\_\_  
 ALIGNMENT CHECKED: \_\_\_\_\_  
 GRADES CHECKED: \_\_\_\_\_  
 NOTE BOOK NO.: \_\_\_\_\_  
 CAD FILE NAME: \_\_\_\_\_

DATE: \_\_\_\_\_ BY: \_\_\_\_\_  
 REVIEWED: \_\_\_\_\_  
 PLOTTED: \_\_\_\_\_  
 GRADES CHECKED: \_\_\_\_\_  
 ELEM. NOTES: \_\_\_\_\_  
 STRUCTURE NOTATIONS CHECKED: \_\_\_\_\_  
 NOTE BOOK NO.: \_\_\_\_\_

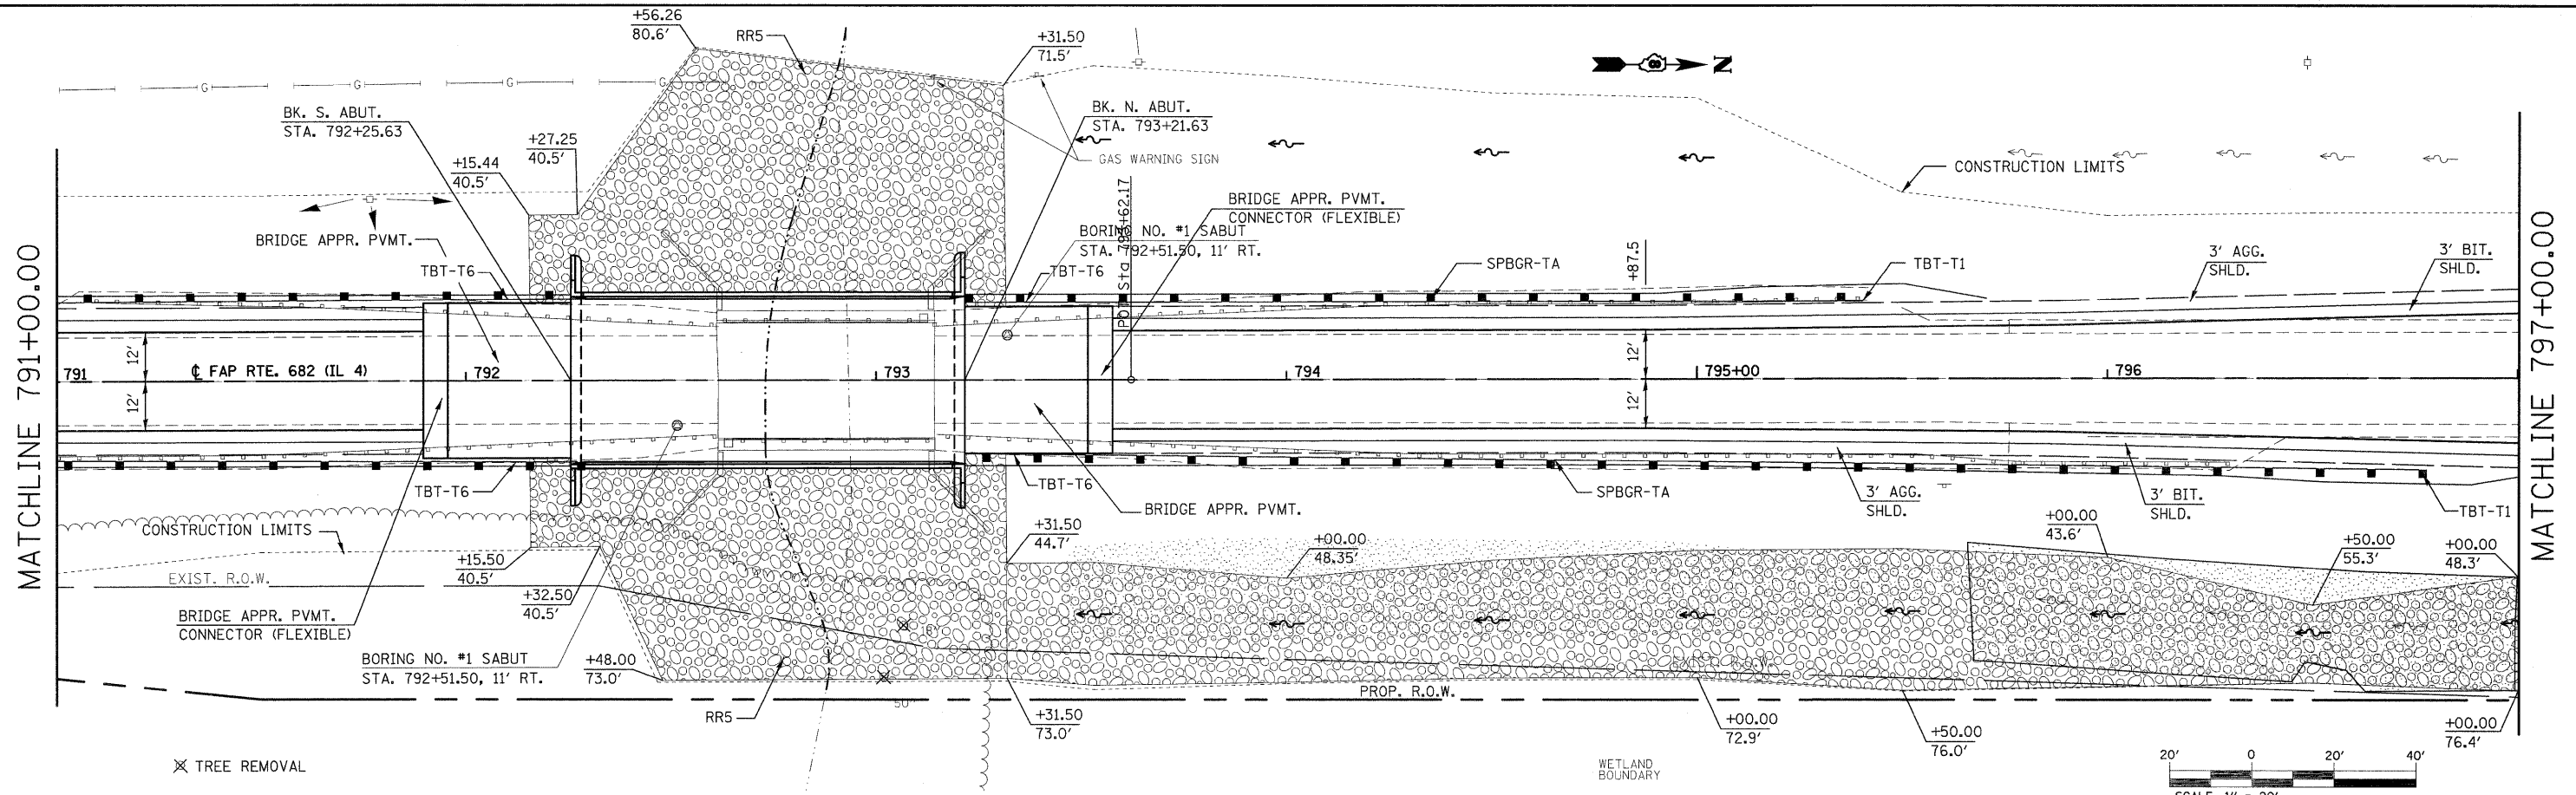

454.75 457.00	454.76 457.15	454.76 457.28	454.71 457.40	454.62 457.49	454.53 457.56	454.47 457.61	448.06 457.64	439.46 457.65	454.41 457.64	454.47 457.61	454.55 457.55	454.67 457.48	454.79 457.39	454.88 457.27	454.89 457.14	454.87 456.98	454.83 456.81	454.78 456.62	454.71 456.43	454.69 456.24	454.66 456.05	454.64 455.86	454.64 455.67	454.67 455.48
791+00	791+50	792+00	792+50	793+00	793+50	794+00	794+50	795+00	795+50	796+00	796+50	797+00												

STATE OF ILLINOIS  
 DEPARTMENT OF TRANSPORTATION

MAINLINE PLAN AND PROFILE (IL 4)

FILE NAME = c:\p\work\PWIDDT\GELINH\dms2514\plan\profile029a.dgn  
 USER NAME = gelinh  
 PLOT SCALE = 20,0000 / / IN.  
 PLOT DATE = 1/22/2018

DESIGNED -  
 DRAWN -  
 CHECKED -  
 DATE -

REVISED -  
 REVISED -  
 REVISED -  
 REVISED -

SCALE: 1" = 20'  
 SHEET NO. 2 OF 4 SHEETS  
 STA. 791+00.00 TO STA. 797+00.00

F.A.P. RTE. 682	SECTION 21BR, 21-I-1	COUNTY RANDOLPH	TOTAL SHEETS 77	SHEET NO. 13
CONTRACT NO. 76126				
ILLINOIS FED. AID PROJECT				