
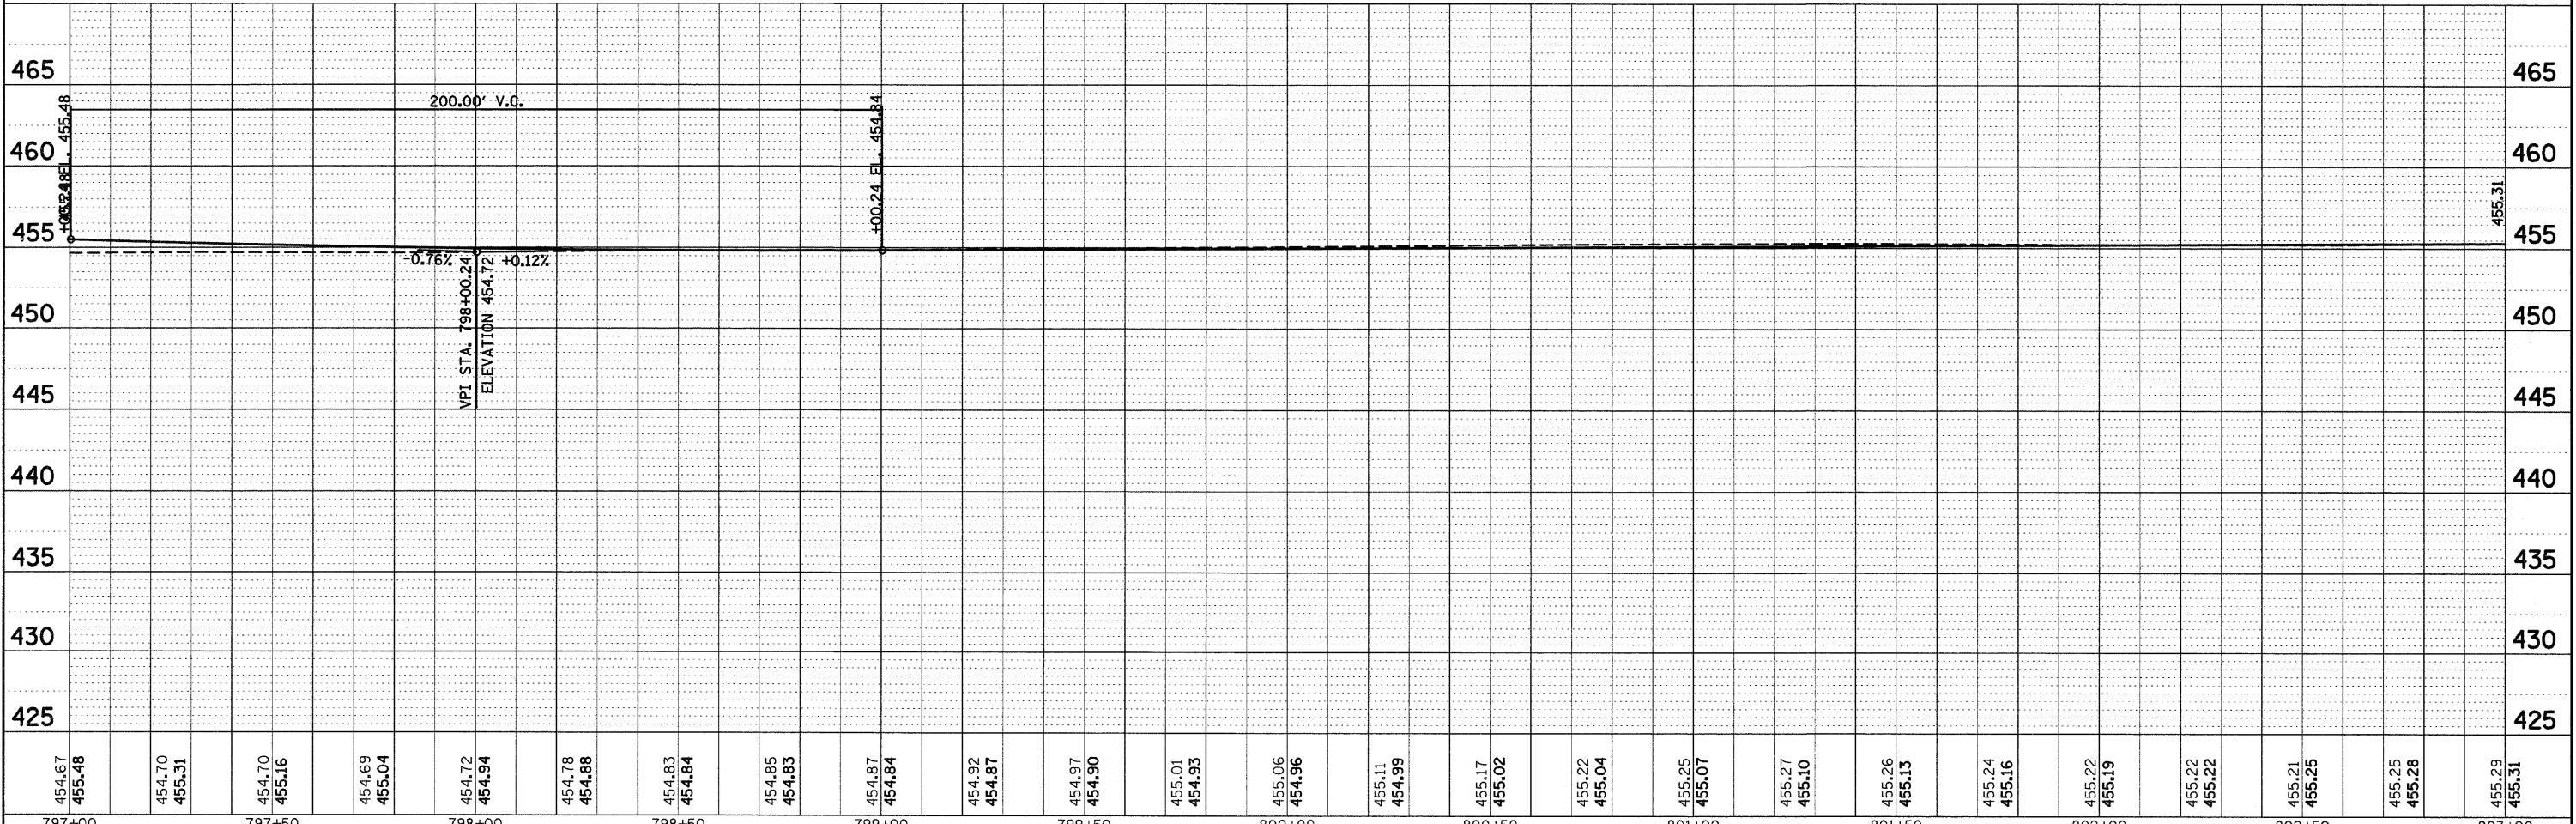


DATE	
BY	
REVISIONS	
NOTED	
ALIGNED	
CHECKED	
NO.	
PLAN	
NOTE BOOK	
NO.	
CADD FILE NAME	

DATE	
BY	
REVISIONS	
NOTED	
GRADES CHECKED	
NO.	
PROFILE	
NOTE BOOK	
NO.	
STRUCTURE NOTATIONS CHRG	

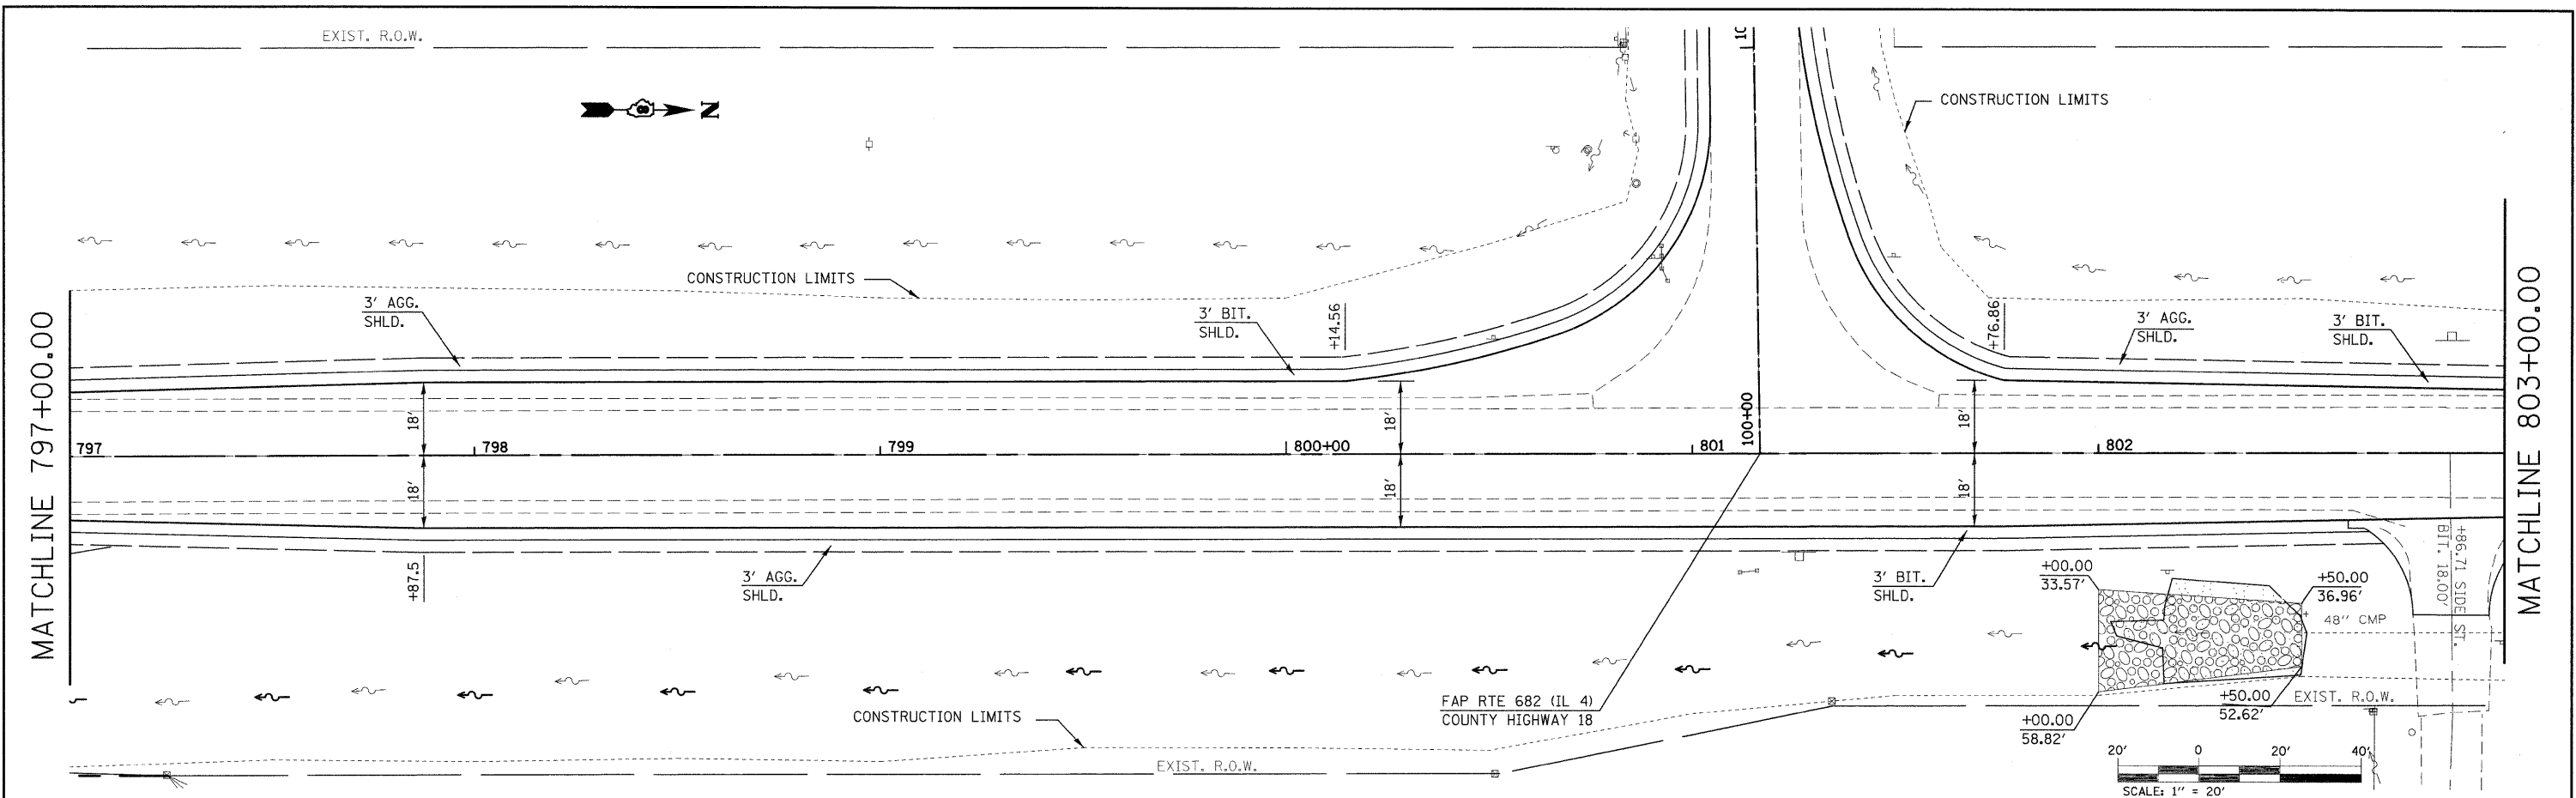

FILE NAME =	USER NAME = gelinh	DESIGNED -	REVISED -	STATE OF ILLINOIS DEPARTMENT OF TRANSPORTATION	MAINLINE PLAN AND PROFILE (IL 4)	F.A.P. RTE.	SECTION	COUNTY	TOTAL SHEETS	SHEET NO.	
c:\p\work\PWIDOT\GELINH\dms52514\plan-pr	file009a.dgn	DRAWN -	REVISED -			682	21BR, 21-I-1	RANDOLPH	77	14	
PLOT SCALE = 20.0000' / IN.		CHECKED -	REVISED -			CONTRACT NO. 76126					
PLOT DATE = 1/22/2010		DATE -	REVISED -			ILLINOIS FED. AID PROJECT					