
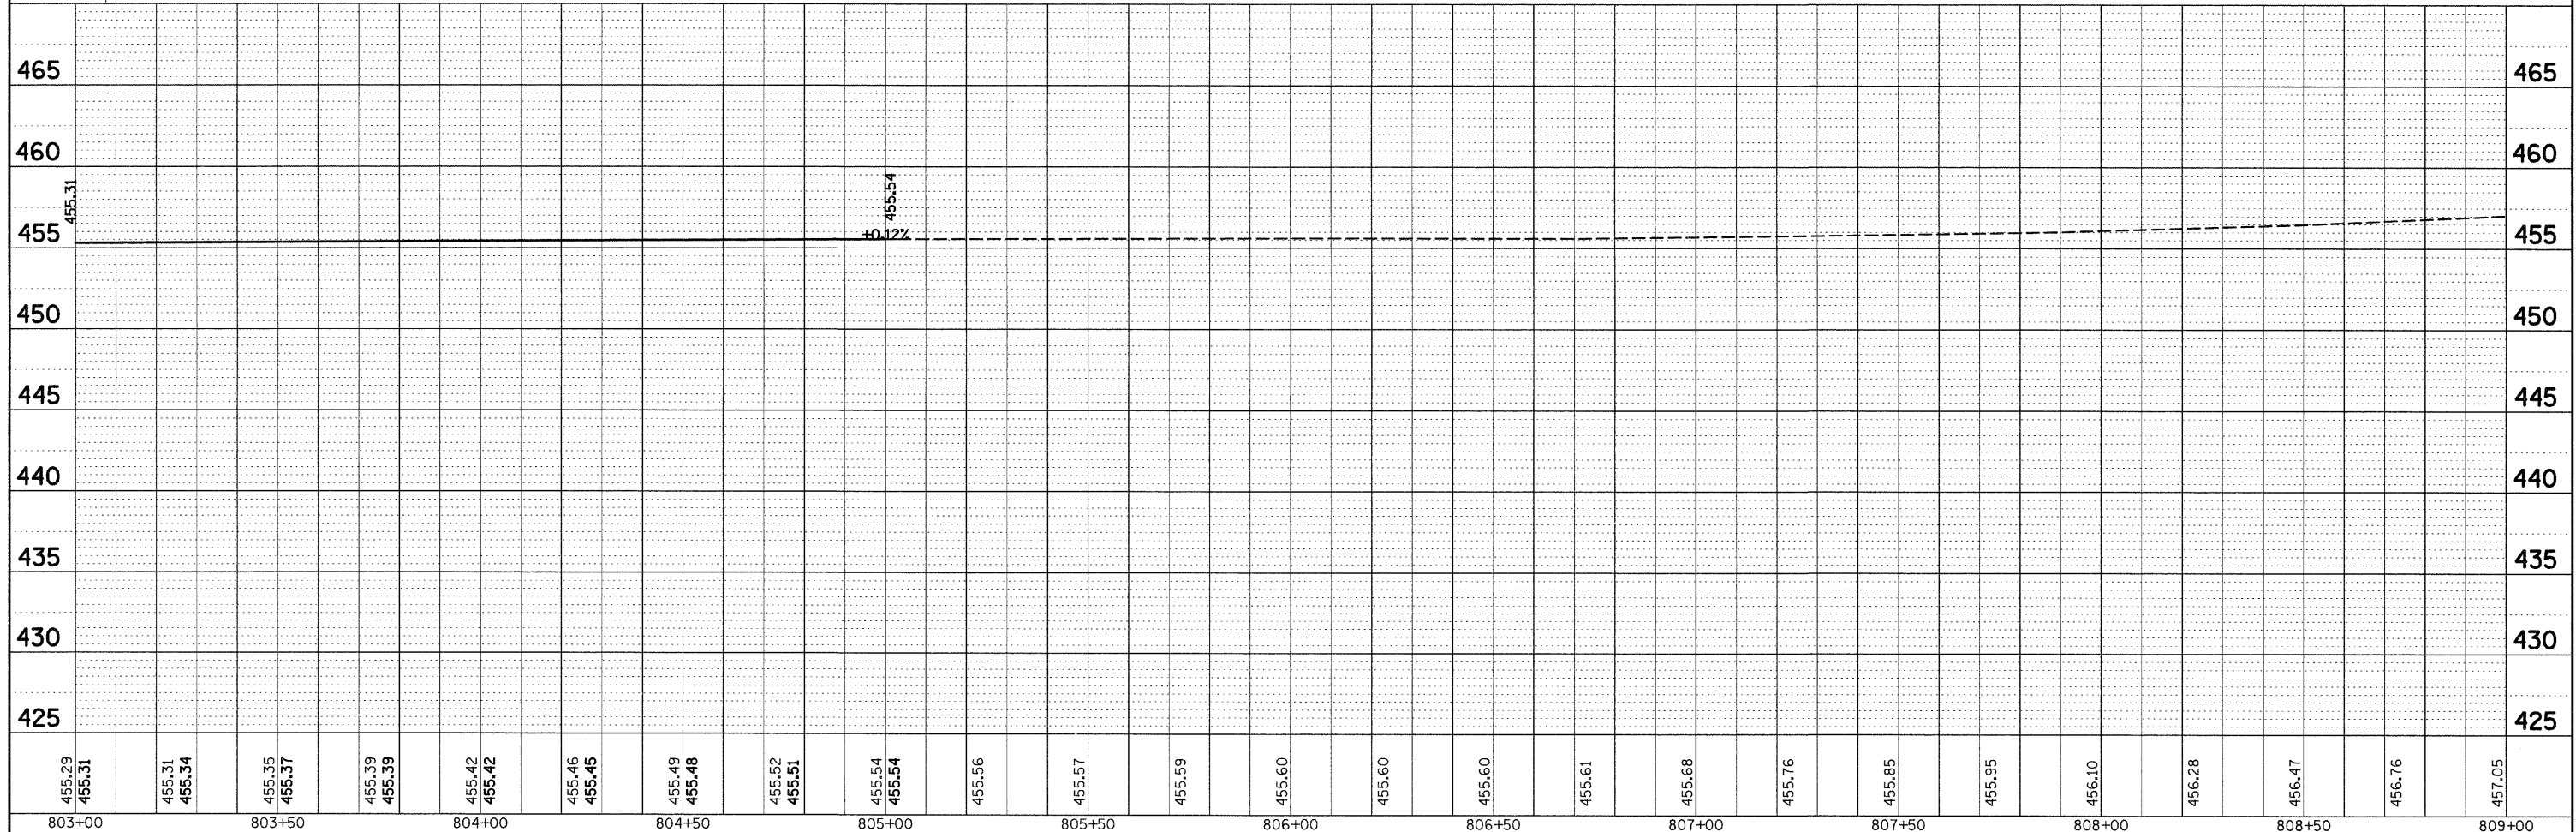
 


PLAN	
DESIGNED	BY _____
CHECKED	DATE _____
ALIGNED	
GRADES	
NOTED	
CAD FILE NAME	
NO.	

PROFILE	
DESIGNED	BY _____
CHECKED	DATE _____
GRADES	
NOTED	
CAD FILE NAME	
NO.	

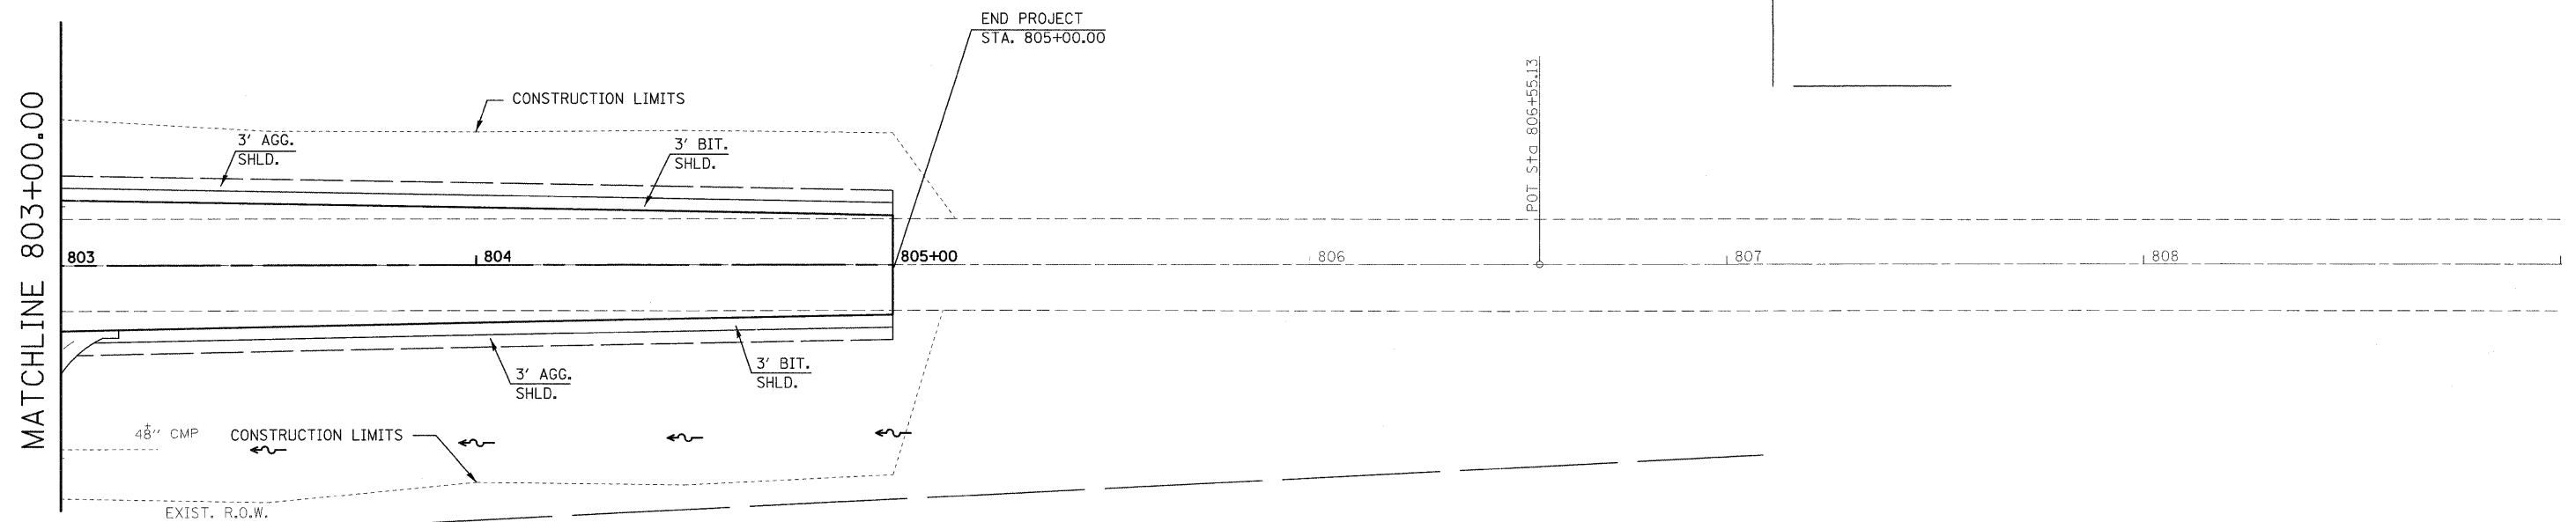

FILE NAME =	USER NAME = gelnh
c:\pwork\pwork\GELINH\dms52514\plan-pr	
FILE: 201019a.dgn	
DESIGNED -	REVIS
DRAWN -	REVIS
CHECKED -	REVIS
DATE -	REVIS

DESIGNED -	REVIS
DRAWN -	REVIS
CHECKED -	REVIS
DATE -	REVIS

**STATE OF ILLINOIS
DEPARTMENT OF TRANSPORTATION**

MAINLINE PLAN AND PROFILE (IL 4)

F.A.P. RTE.	SECTION	COUNTY	TOTAL SHEETS	SHEET NO.
682	21BR, 21-I-1	RANDOLPH	77	15
CONTRACT NO. 76126				