
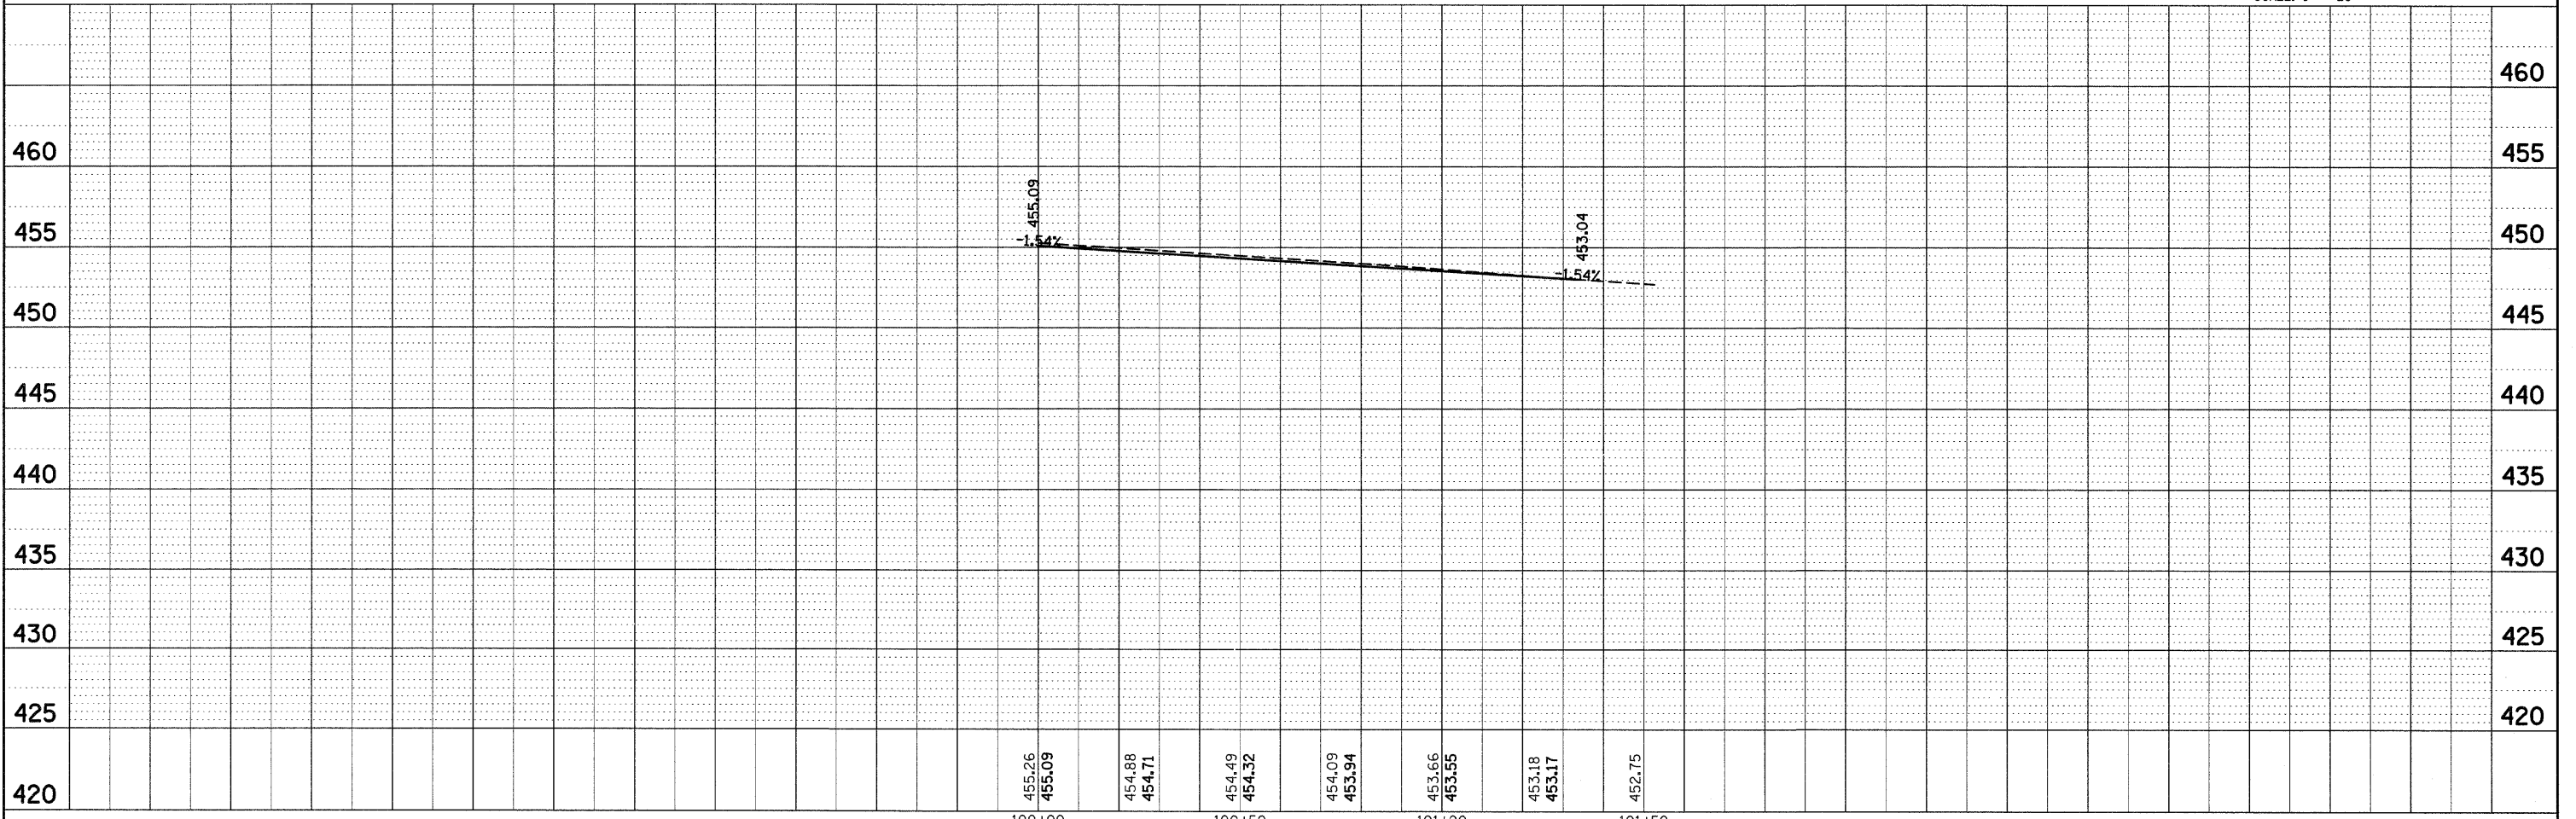
 


PLAN	
DESIGNED	BY
NOTED	DATE
PROFILING	
ALIGNMENT CHECKED	
NOTE BOOK NO.	
CADD FILE NAME	

PROFILE	
DESIGNED	BY
NOTED	DATE
GRADES CHECKED	
B.M. NOTED	
STRUCTURE NOTATIONS CHECKED	
NOTE BOOK NO.	

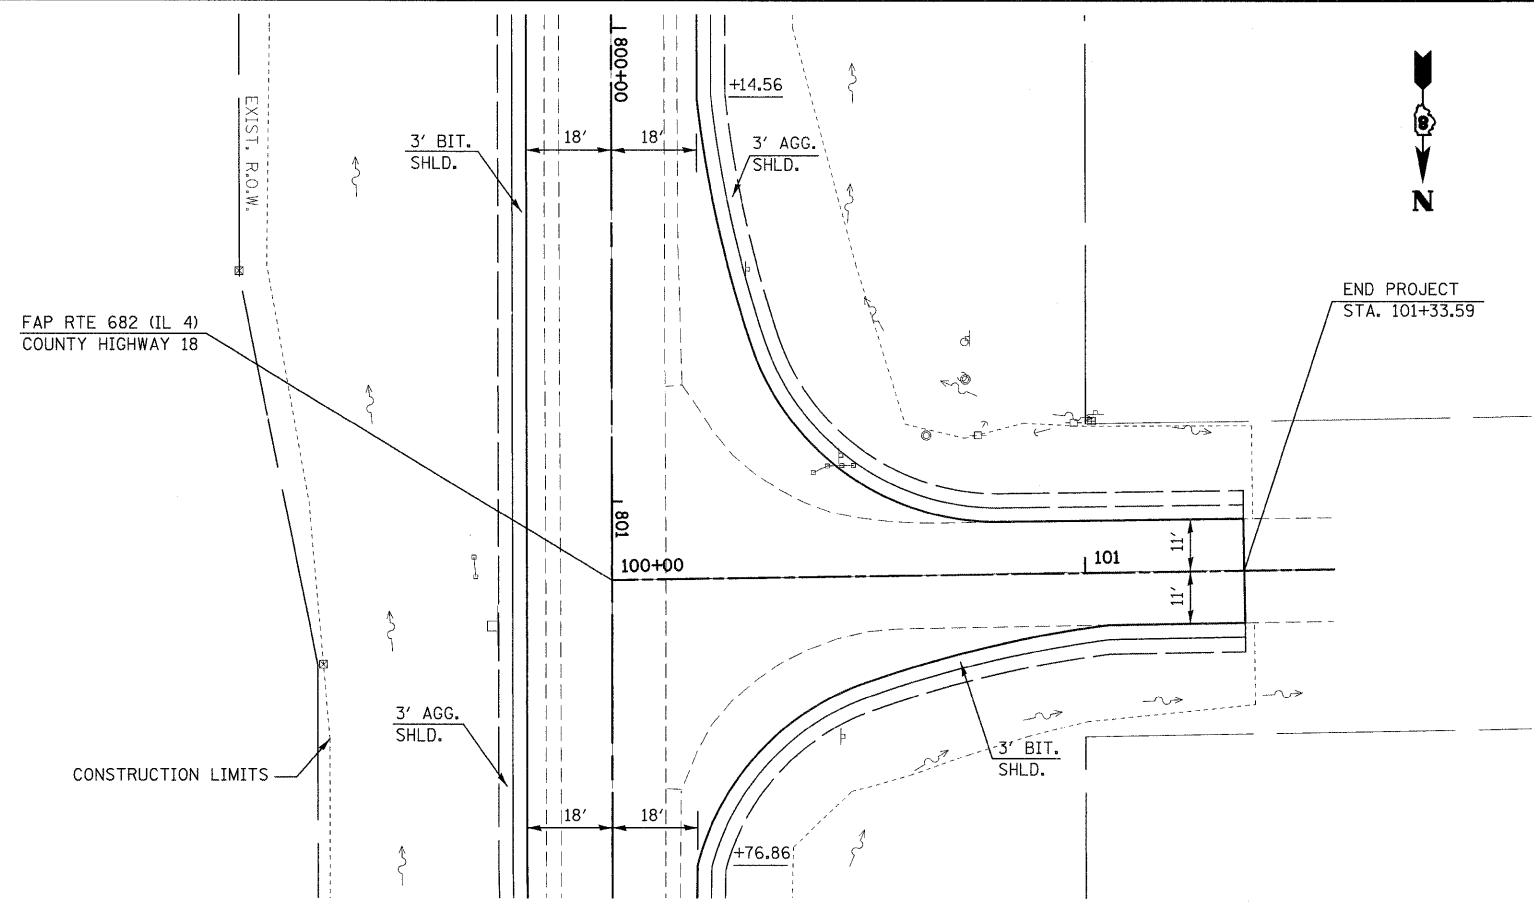

FILE NAME =	USER NAME = gelnh	DESIGNED -	REVISED -	STATE OF ILLINOIS DEPARTMENT OF TRANSPORTATION	SIDEROAD PLAN AND PROFILE (CH 18)	F.A.P. RTE.	SECTION	COUNTY	TOTAL SHEETS	SHEET NO.	
c:\pw\work\p\100T\GELINH\dms525\4\plan-pr...	file009.edgn	DRAWN -	REVISED -			682	21BR, 21-I-1	RANDOLPH	77	16	
PLOT SCALE = 20.0000' / IN.	CHECKED -	REVISED -	REVISED -			CONTRACT NO. 76126					
PLOT DATE = 1/22/2010	DATE -	REVISED -	REVISED -			<small>ILLINOIS FED. AID PROJECT</small>					
SCALE: 1" = 20'		SHEET NO. 1 OF 1 SHEETS			STA. 100+00.00 TO STA. 101+59.00						