
 
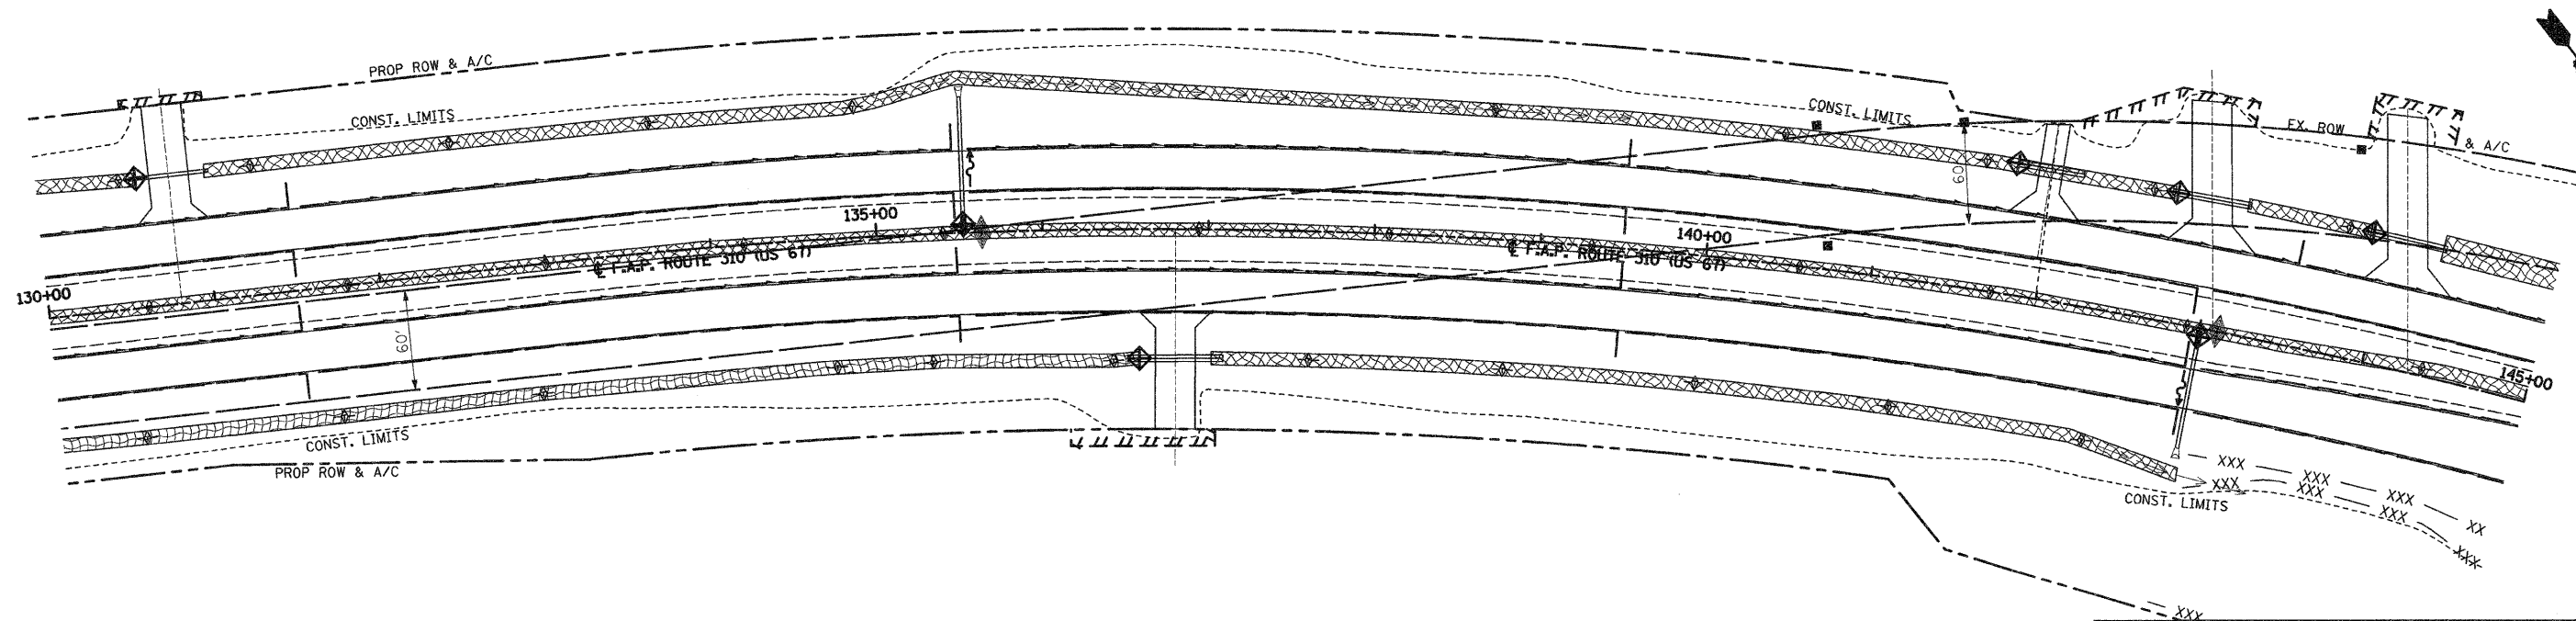


F.A.P. RTE.	SECTION	COUNTY	TOTAL SHEETS	SHEET NO.
310	60-16	MADISON	662	104
STA. 115+00	TO STA. 145+00			
FED. ROAD DIST. NO. 8 ILLINOIS		FED. AID PROJECT		
CONTRACT NO. 76311				

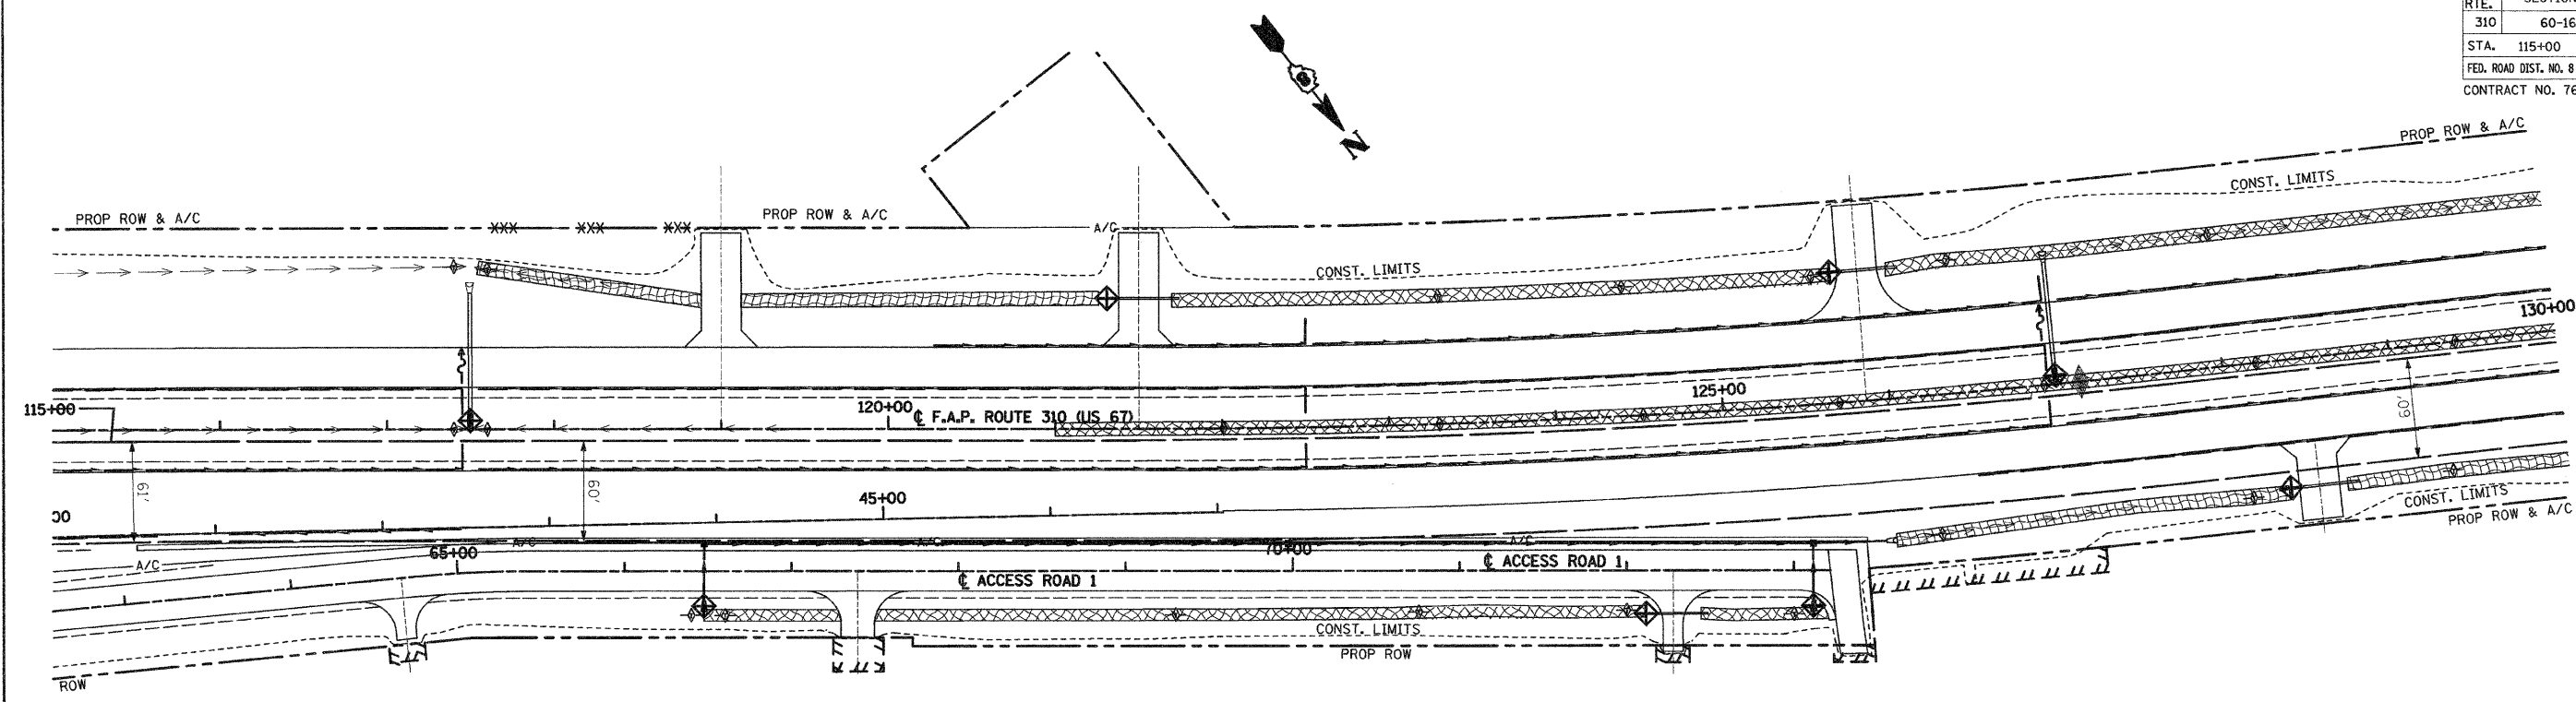

REVISIONS	
NAME	DATE

ILLINOIS DEPARTMENT OF TRANSPORTATION

EROSION CONTROL PLAN

SCALE: VERT. _____
 HORIZ. _____
 DATE: 09-04-09

DRAWN BY: U.J.
 CHECKED BY: M.A.R.

E:\2009\200909\76311\76311-104.dwg 9/4/2009 8:46:47 AM