
 
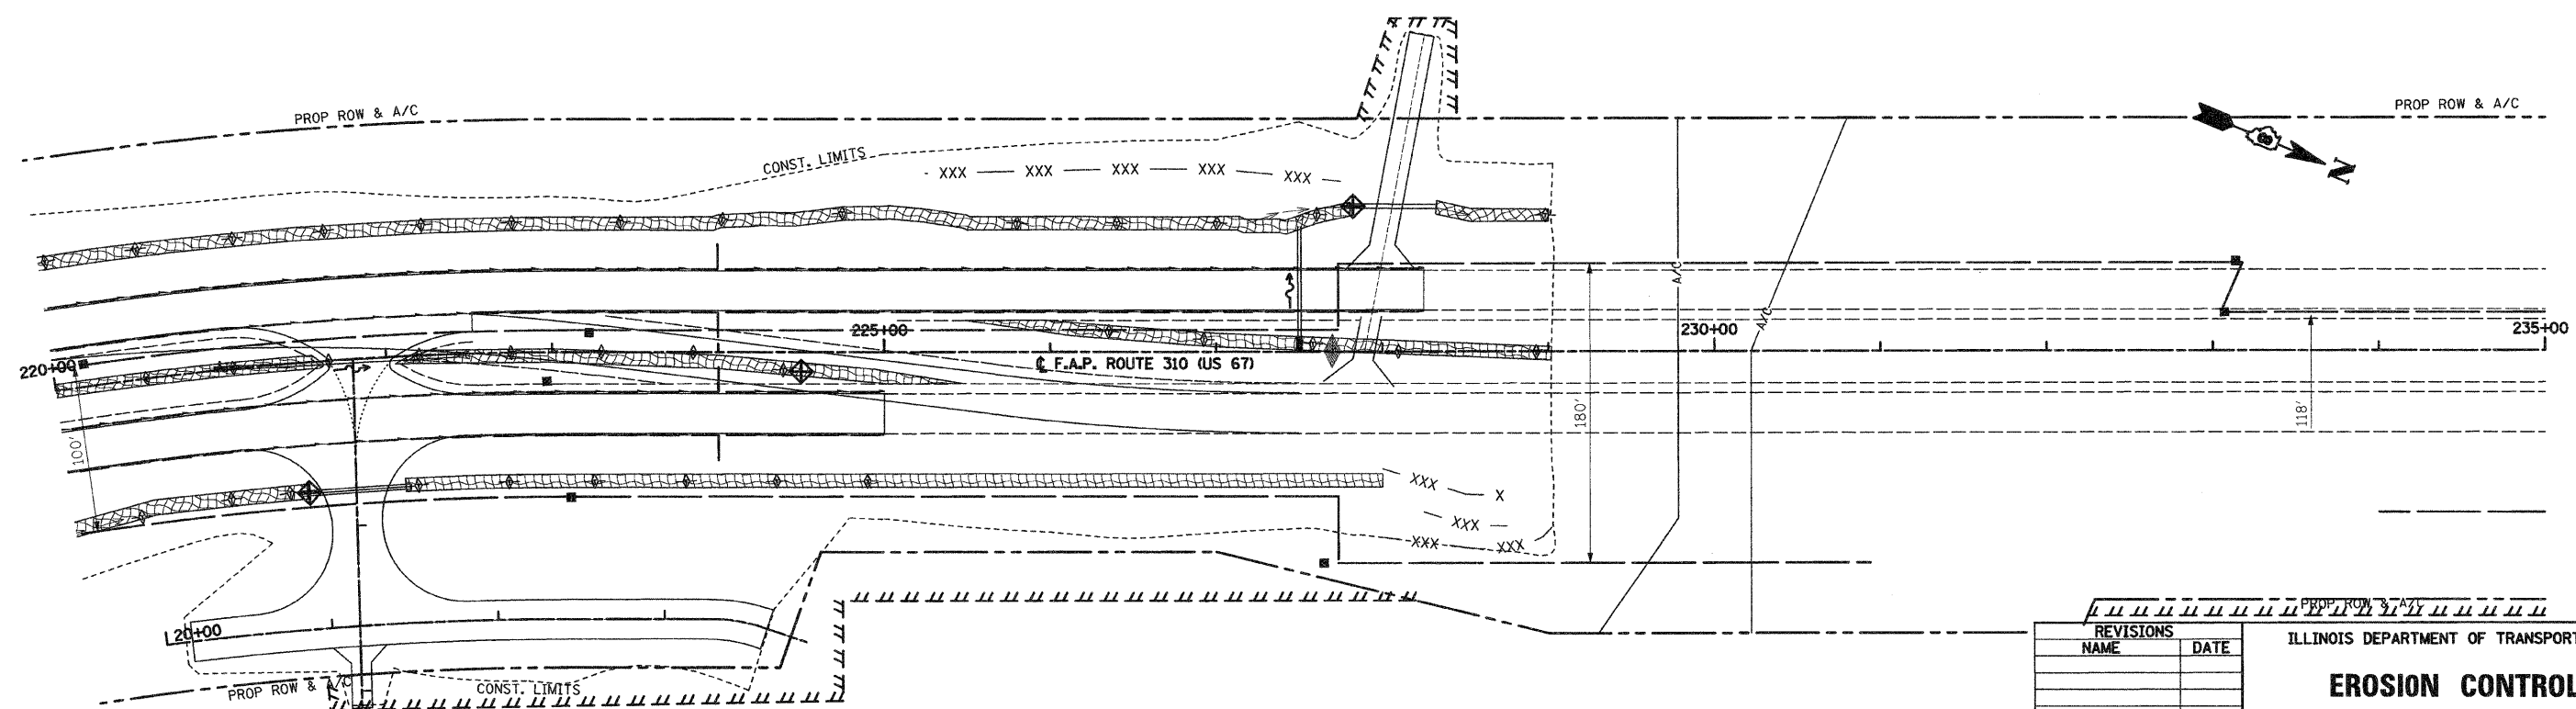


F.A.P. RTE.	SECTION	COUNTY	TOTAL SHEETS	SHEET NO.
310	60-16	MADISON	662	107
STA. 205+00		TO STA. 235+00		
FED. ROAD DIST. NO. 8		ILLINOIS FED. AID PROJECT		
CONTRACT NO. 76311				

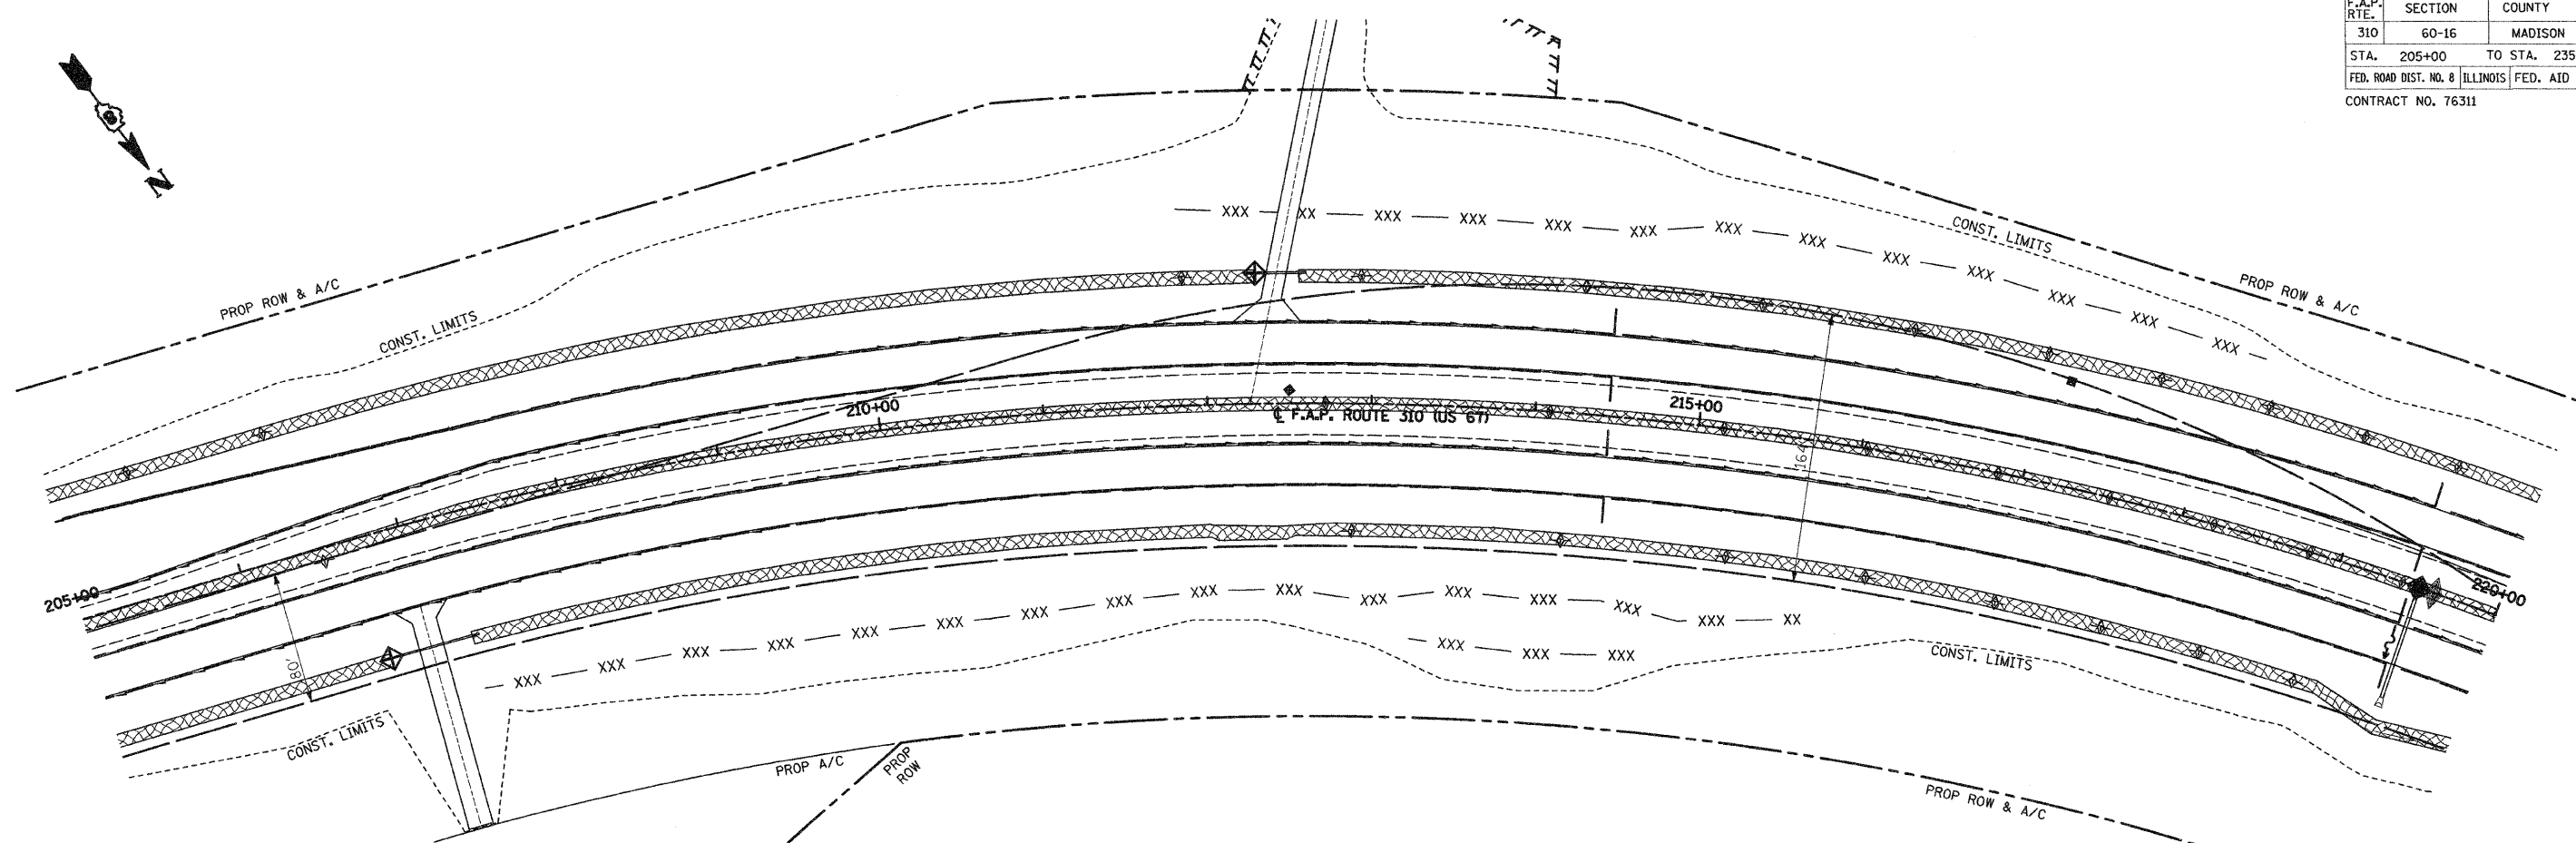

REVISIONS	
NAME	DATE

ILLINOIS DEPARTMENT OF TRANSPORTATION
EROSION CONTROL PLAN

SCALE: VERT. _____
 HORIZ. _____
 DATE: 09-04-09
 DRAWN BY: U.J.
 CHECKED BY: M.A.R.

E:\2007\SPRINGER\399065.dgn 9/25/09 8:47:09 AM