

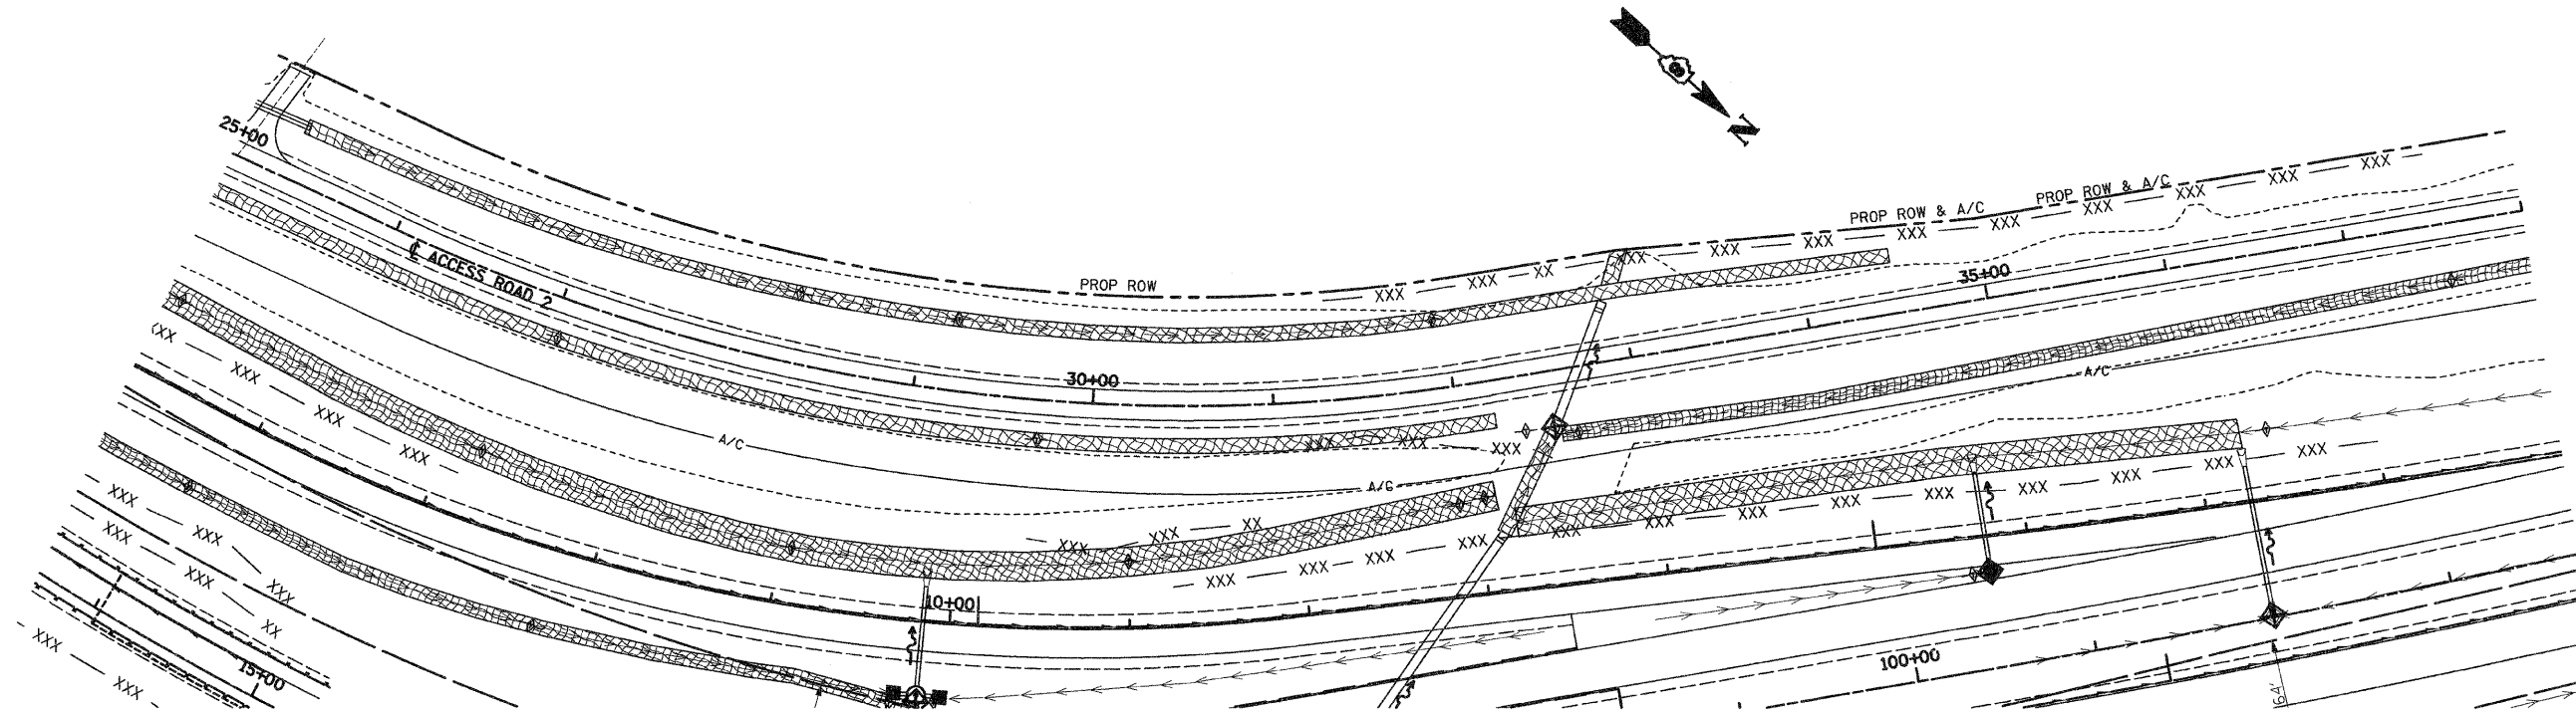


F.A.P. RTE.	SECTION	COUNTY	TOTAL SHEETS	SHEET NO.
310	60-16	MADISON	662	113
STA.		TO STA.		
FED. ROAD DIST. NO. 8		ILLINOIS		FED. AID PROJECT
CONTRACT NO. 76311				

 

ACCESS ROAD 2

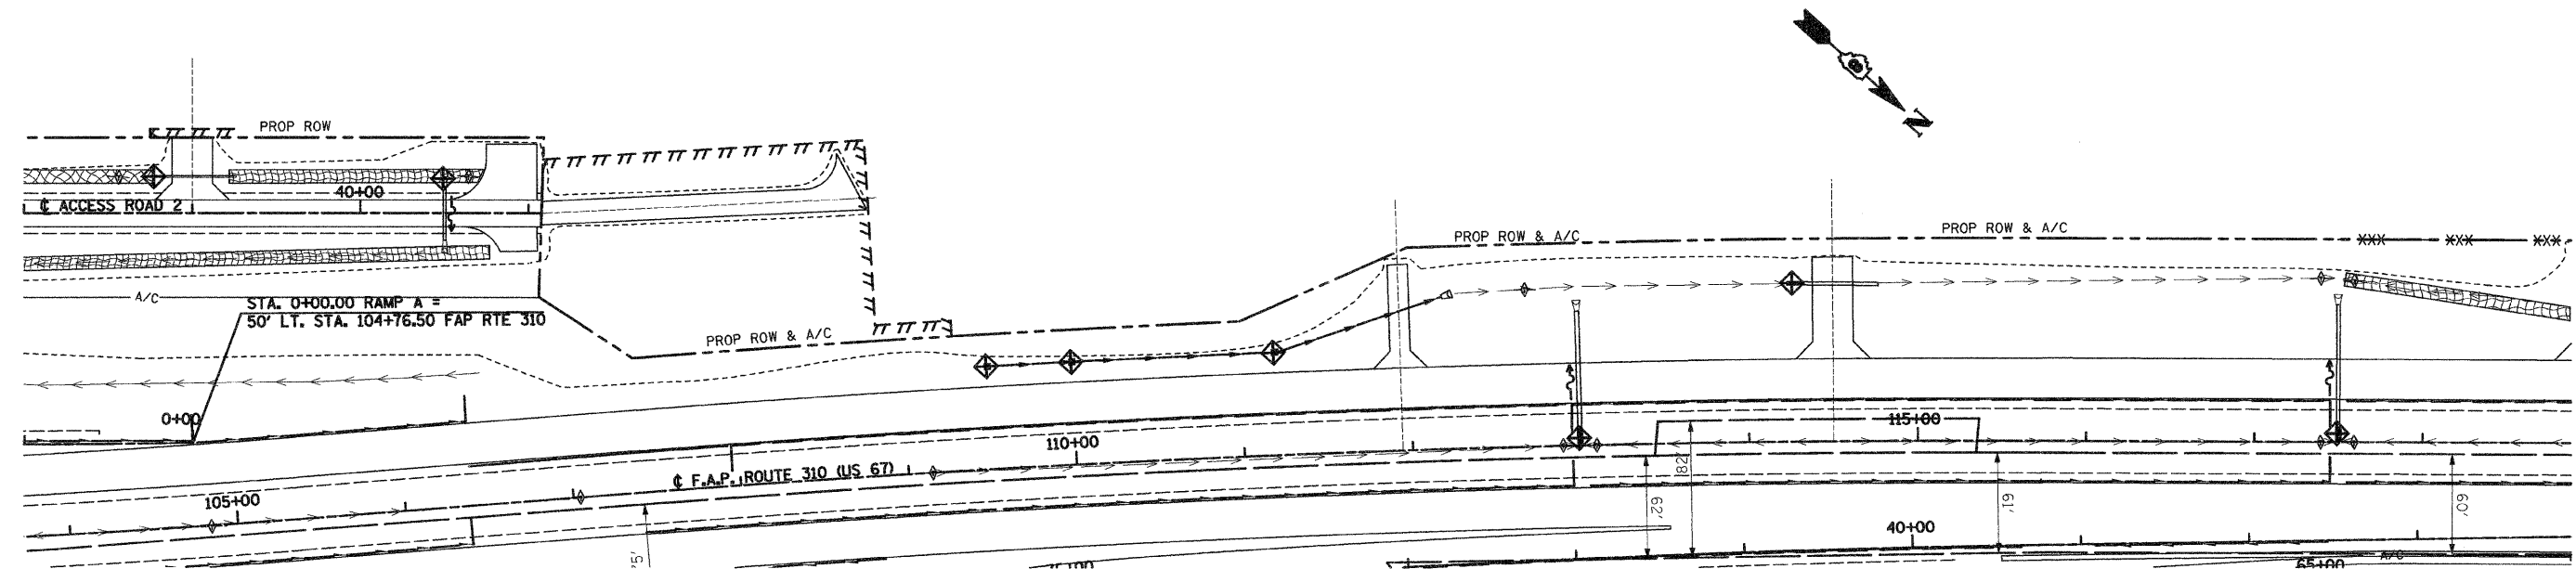

ACCESS ROAD 2

REVISIONS	
NAME	DATE

ILLINOIS DEPARTMENT OF TRANSPORTATION

EROSION CONTROL PLAN

SCALE: VERT. DATE: 09-04-09

DRAWN BY: U.J. CHECKED BY: M.A.R.

E:\102007-01\roadway\swp12.dgn 09/04/2009 11:47:42 AM