



F.A.P. RTE.	SECTION	COUNTY	TOTAL SHEETS	SHEET NO.
310	60-16	MADISON	662	114
STA.		TO STA.		
FED. ROAD DIST. NO. 8		ILLINOIS FED. AID PROJECT		
CONTRACT NO. 76311				

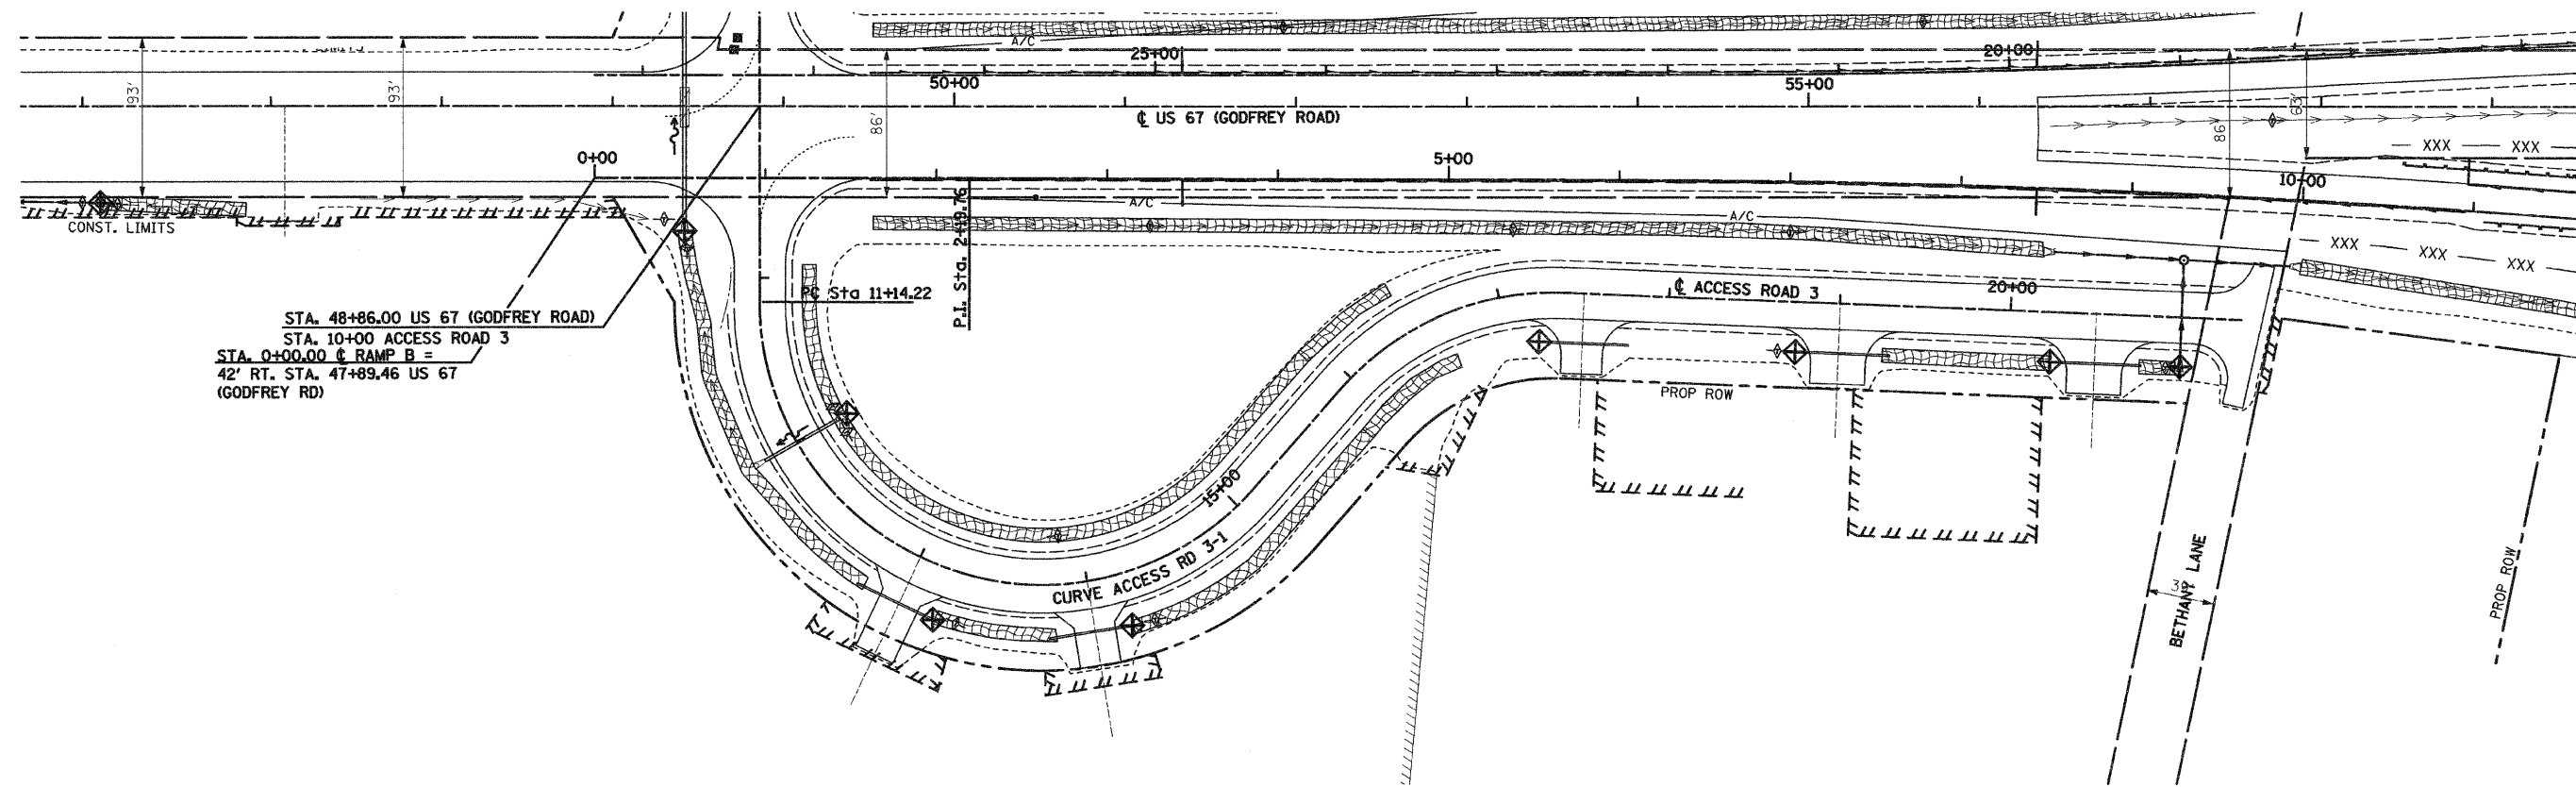

STA. 48+86.00 US 67 (GODFREY ROAD)  
 STA. 10+00 ACCESS ROAD 3  
 STA. 0+00.00 RAMP B =  
 42' RT. STA. 47+89.46 US 67  
 (GODFREY RD)

### ACCESS ROAD 3

 

REVISIONS	
NAME	DATE

ILLINOIS DEPARTMENT OF TRANSPORTATION

## EROSION CONTROL PLAN

SCALE: VERT.  
 HORIZ.  
 DATE: 09-04-09

DRAWN BY: U.J.  
 CHECKED BY: M.A.R.