
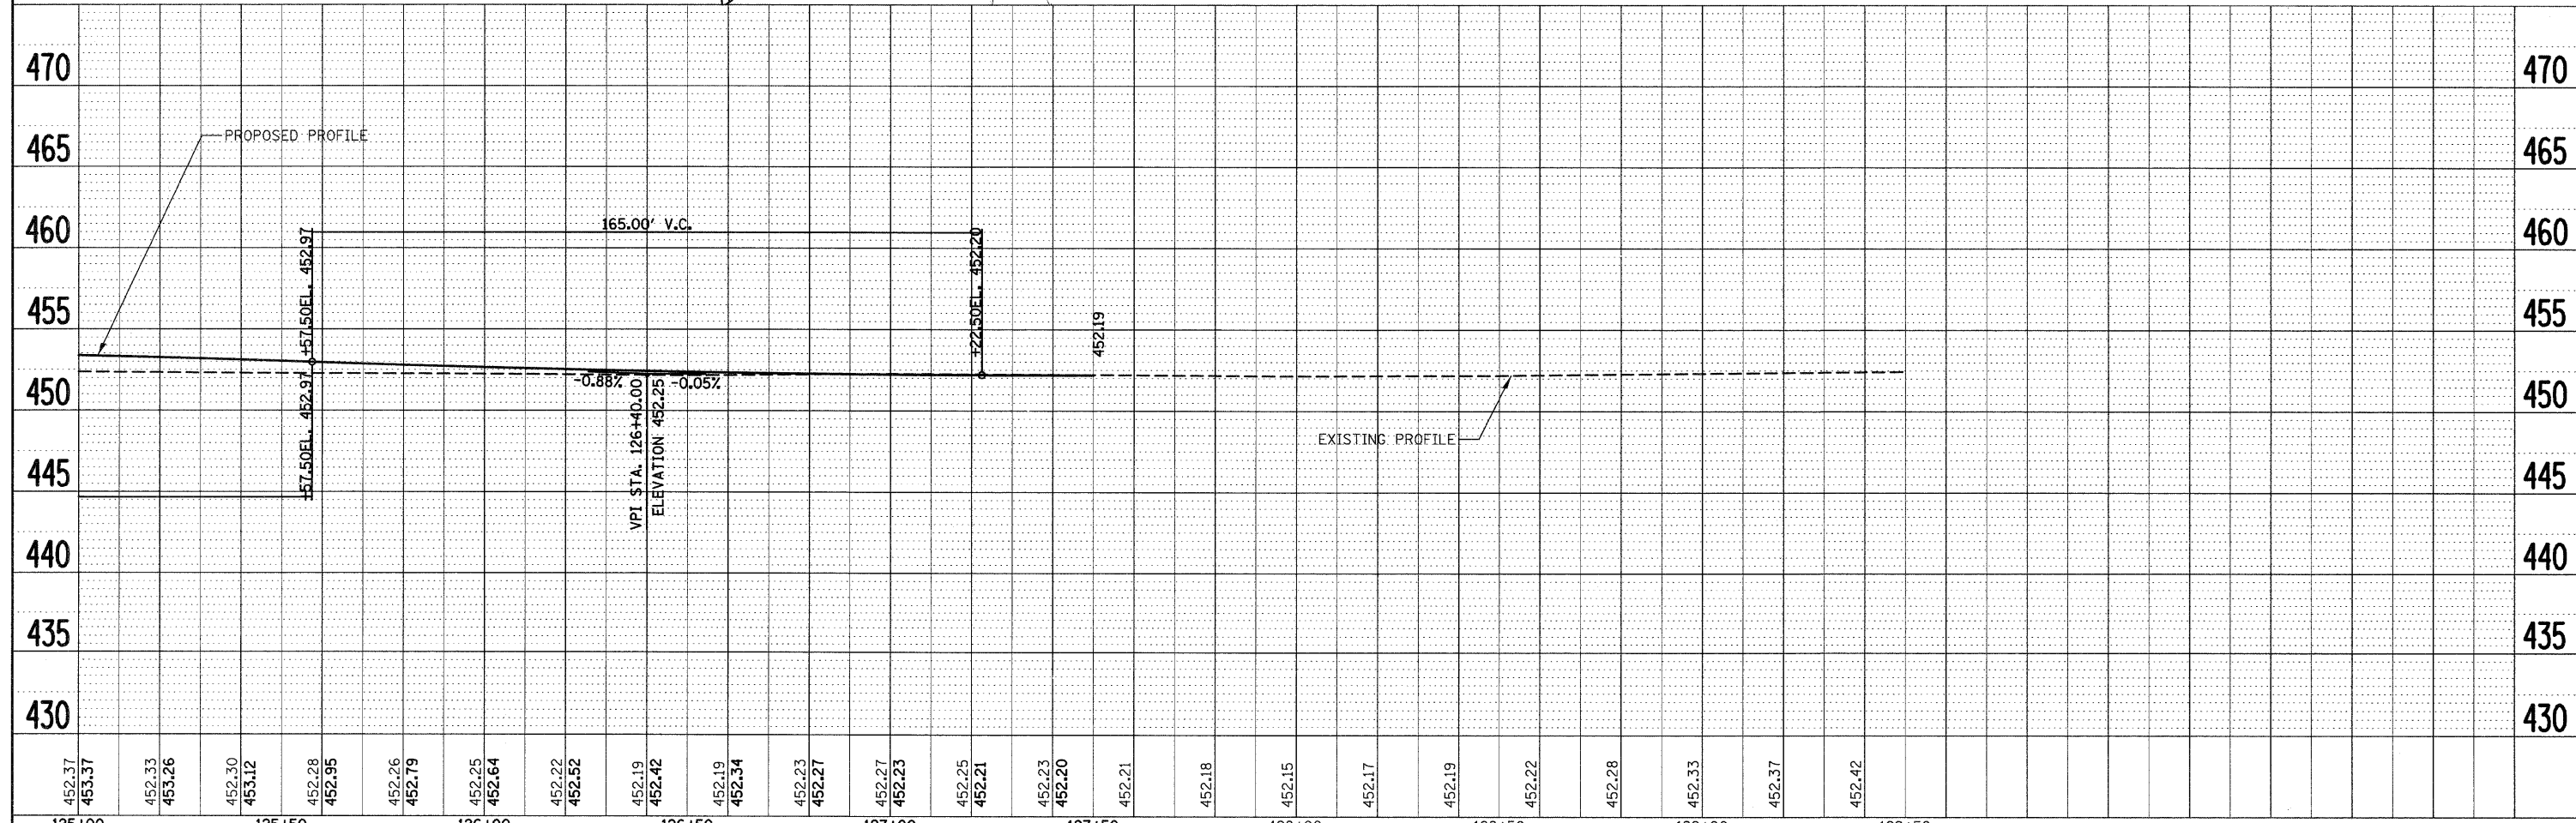


DATE: _____ BY: _____
 SUPERVISED: _____
 PLOTTED: _____
 CHECKED: _____
 FILE NAME: _____

DATE: _____ BY: _____
 SURVEYED: _____
 PLOTTED: _____
 CHECKED: _____
 FILE NAME: _____

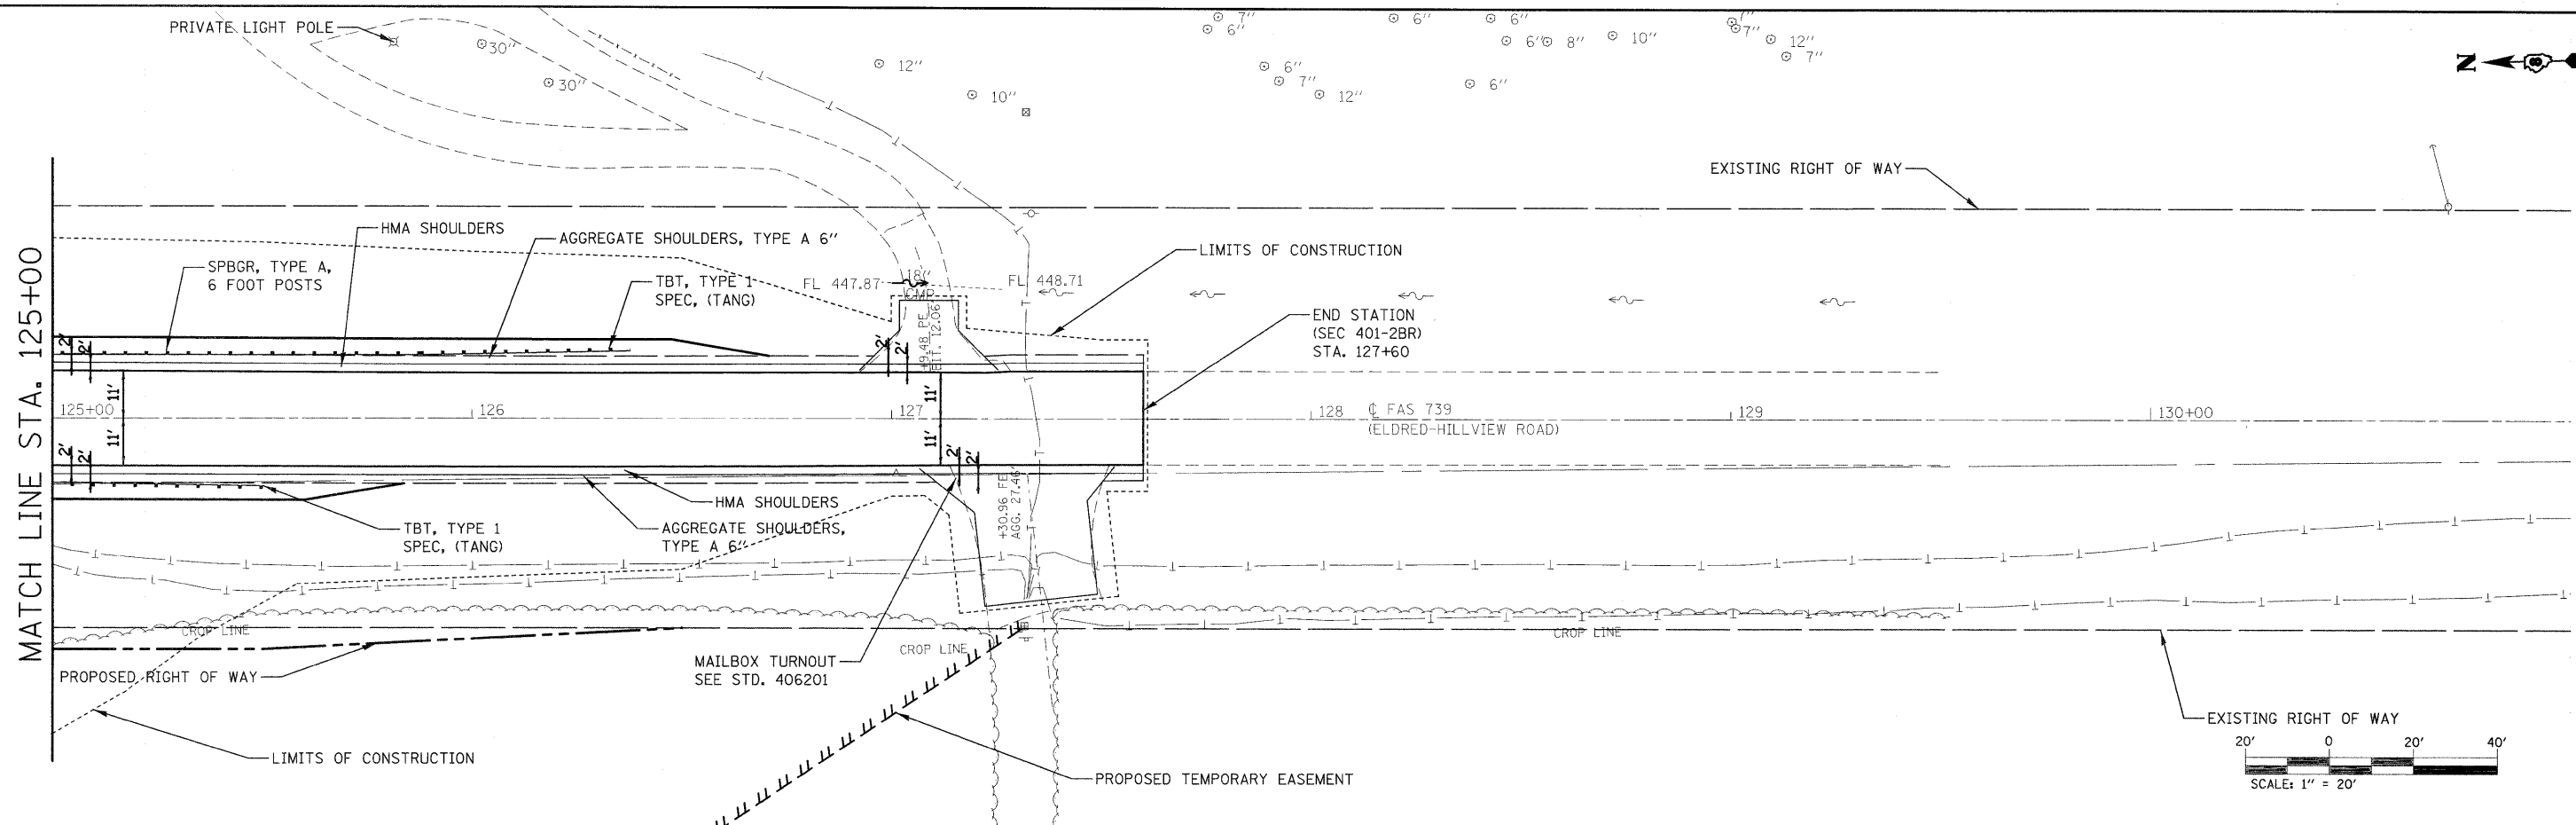

452.37	453.37	452.33	453.26	452.30	453.12	452.28	452.95	452.26	452.79	452.25	452.64	452.22	452.52	452.19	452.42	452.19	452.34	452.23	452.27	452.27	452.23	452.25	452.21	452.23	452.20	452.21	452.18	452.15	452.17	452.19	452.22	452.28	452.33	452.37	452.42
125+00	125+50	126+00	126+50	127+00	127+50	128+00	128+50	129+00	129+50																										

**STATE OF ILLINOIS
DEPARTMENT OF TRANSPORTATION**

**PLAN AND PROFILE SHEETS
SN 031-0013(E) 0041(P), SECTION 401-2BR**

F.A.S. RTE.	SECTION	COUNTY	TOTAL SHEETS	SHEET NO.
739	1BR, 1-2BR, 401-2BR	GREENE	150	25
CONTRACT NO. 76410				

SCALE: 1" = 20' SHEET NO. 2 OF 2 SHEETS STA. 125+00 TO STA. 129+50

ILLINOIS FED. AID PROJECT