
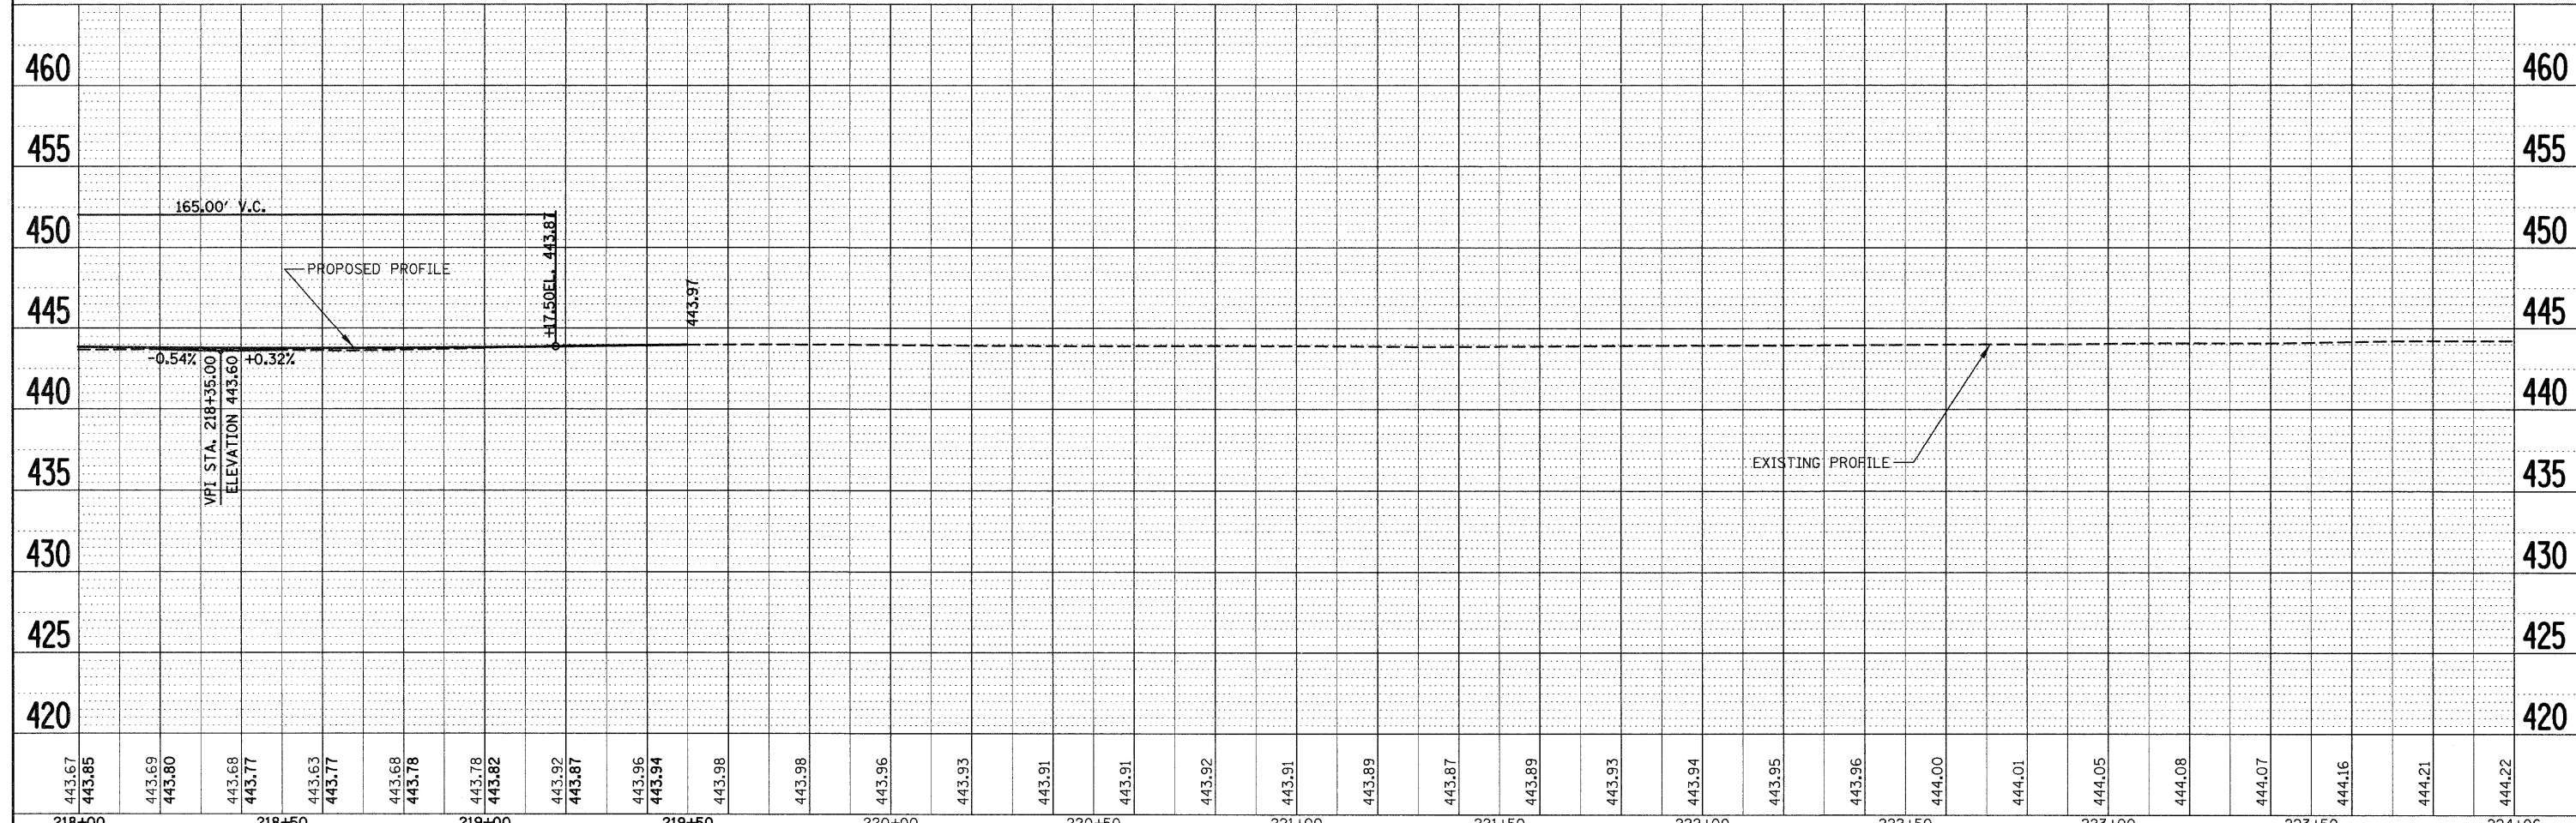
 


PLAN	SURVEYED	DATE
	PLOTTED	BY
	GRADED	
	RT. OF WAY CHECKED	
	NO.	
	CADD FILE NAME	

PROFILE	SURVEYED	DATE
	PLOTTED	BY
	GRADED	
	STRUCTURE NOTATIONS CHRD	
	NO.	

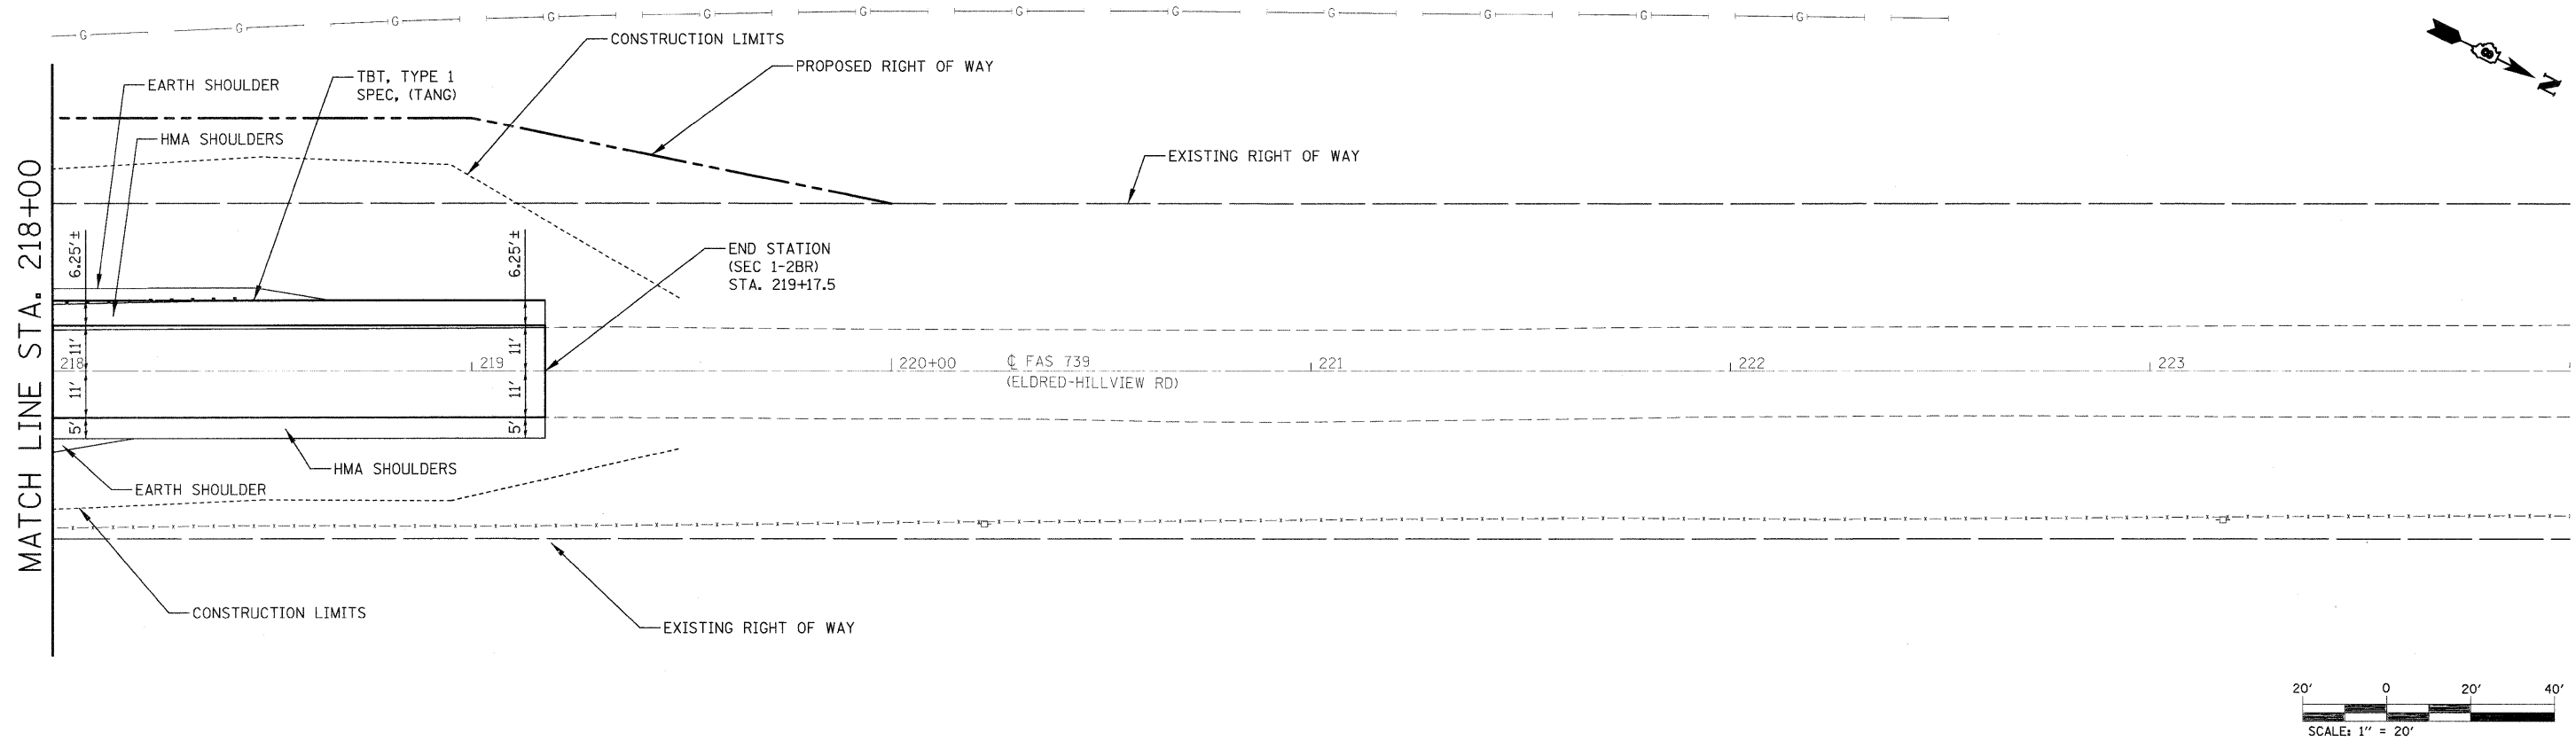

443.67	443.85	443.69	443.80	443.68	443.77	443.63	443.77	443.68	443.78	443.78	443.82	443.92	443.87	443.96	443.94	443.98	443.98	443.98	443.96	443.93	443.91	443.91	443.91	443.92	443.91	443.89	443.87	443.89	443.93	443.94	443.95	443.96	444.00	444.01	444.05	444.08	444.07	444.16	444.21	444.22
218+00	218+50	219+00	219+50	220+00	220+50	221+00	221+50	222+00	222+50	223+00	223+50	224+00																												

FILE NAME =
 USER NAME = tharpr1
 DESIGNED -
 DRAWN -
 CHECKED -
 DATE -

PLOT SCALE = 20.0000' / IN.
 PLOT DATE = 3/25/2010

REVISIED -
 REVISIED -
 REVISIED -
 REVISIED -

STATE OF ILLINOIS
 DEPARTMENT OF TRANSPORTATION

PLAN AND PROFILE SHEETS
 SN 031-0011(E) 0040(P), SECTION 1-2BR

SCALE: 1" = 20'
 SHEET NO. 2 OF 2 SHEETS
 STA. 218+00 TO STA. 224+00

F.A.S. RTE.	SECTION	COUNTY	TOTAL SHEETS	SHEET NO.
739	1BR, 1-2BR, 401-2BR	GREENE	150	76
CONTRACT NO. 76410			ILLINOIS FED. AID PROJECT	