
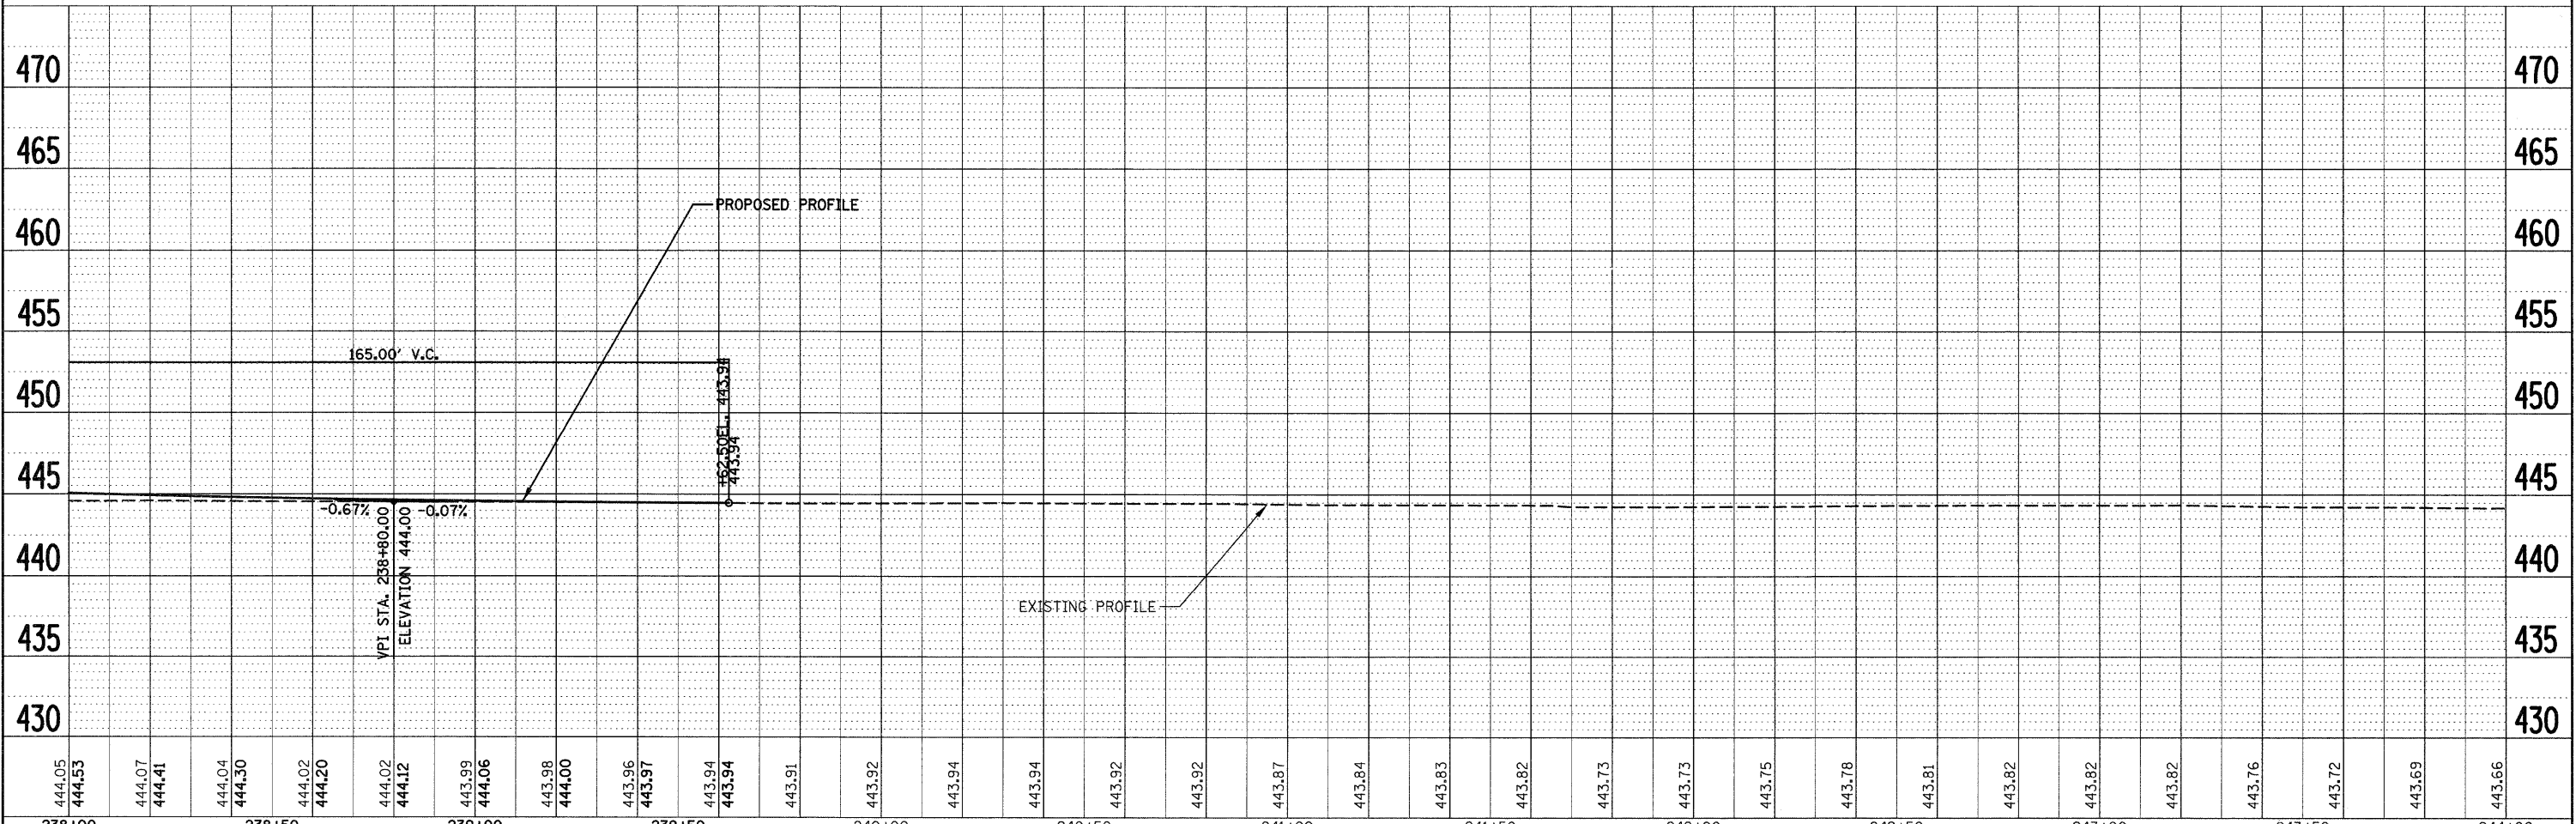


PLAN	SURVEYED	BY	DATE
	PLOTTED		
	NOTED		
	RT. OF WAY CHECKED		
	NO.		
	CADD FILE NAME		

PROFILE	SURVEYED	BY	DATE
	PLOTTED		
	NOTED		
	STRUCTURE NOTATIONS CHECKED		
	NO.		

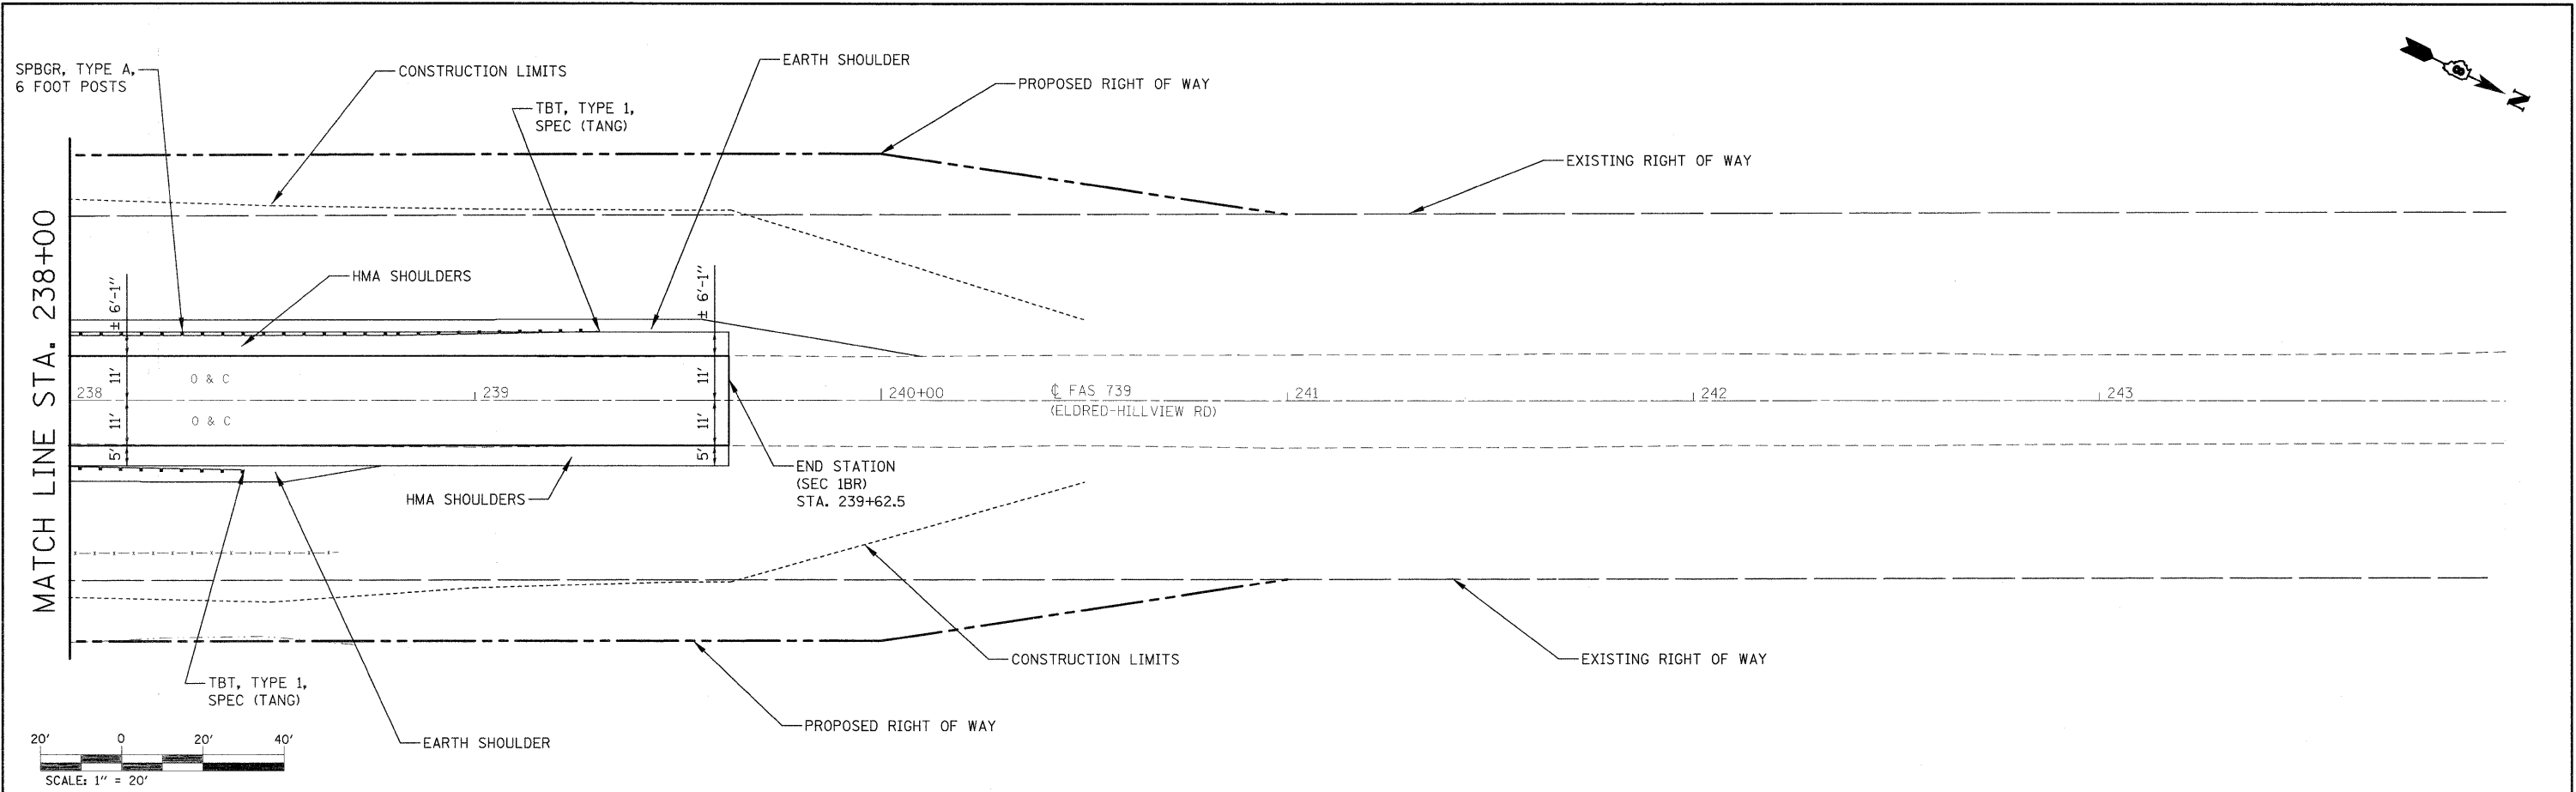

FILE NAME =	USER NAME = therpr1	DESIGNED -	REVISED -	<b>STATE OF ILLINOIS</b> <b>DEPARTMENT OF TRANSPORTATION</b>	<b>PLAN AND PROFILE SHEETS</b> <b>SN 031-0010(E) 0039(P), SECTION 1BR</b>	F.A.S. RTE.	SECTION	COUNTY	TOTAL SHEETS	SHEET NO.
ea:\pw_work\pwidot\therpr1\dms52692\shst-pl	pr-f0210-1.dgn	DRAWN -	REVISED -			739	1BR, 1-2BR, 401-2BR	GREENE	150	115
	PLOT SCALE = 20.0000' / IN.	CHECKED -	REVISED -			CONTRACT NO. 76410				
	PLOT DATE = 3/25/2010	DATE -	REVISED -			ILLINOIS FED. AID PROJECT				