
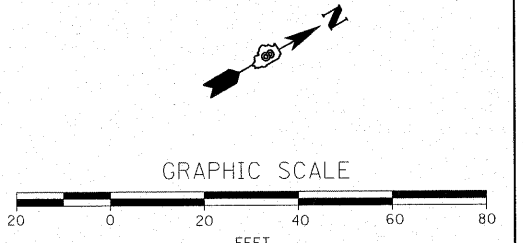


| TEMP. DITCH CHECK SPACING |  |                               |
|---------------------------|--|-------------------------------|
| SLOPE (%)                 | HEIGHT AT CENTER OF DITCH CHECK (OVERFLOW PT) (INCHES) | SPACING OF DITCH CHECK (FEET) |
| 8.0                       | 12"  | 10                            |
|                           | 18"  | 20                            |
|                           | 24"  | 25                            |
| 7.0                       | 12"  | 15                            |
|                           | 18"  | 20                            |
|                           | 24"  | 30                            |
| 6.0                       | 12"  | 15                            |
|                           | 18"  | 25                            |
|                           | 24"  | 35                            |
| 5.0                       | 12"  | 20                            |
|                           | 18"  | 30                            |
|                           | 24"  | 40                            |
| 4.0                       | 12"  | 25                            |
|                           | 18"  | 35                            |
|                           | 24"  | 50                            |
| 3.0                       | 12"  | 35                            |
|                           | 18"  | 50                            |
|                           | 24"  | 65                            |
| 2.0                       | 12"  | 50                            |
|                           | 18"  | 75                            |
|                           | 24"  | 100                           |
| 1.0                       | 12"  | 100                           |
|                           | 18"  | 150                           |
| & UNDER                   | 24"  | 195                           |

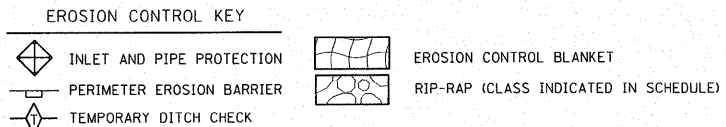

|  |                       |            |           |   |   |                     |                                  |                    |                          |        |                  |               |
|--|-----------------------|------------|-----------|---|---|---------------------|----------------------------------|--------------------|--------------------------|--------|------------------|---------------|
| FILE NAME = D876838-sht-eros-swppp.dgn | USER NAME = cha       | DESIGNED - | REVISED - | <b>STATE OF ILLINOIS<br/>DEPARTMENT OF TRANSPORTATION</b> | <b>EROSION CONTROL PLAN</b>                   |                     |                                  | F.A. RTE. 600      | SECTION 60-(30.31.128)-1 | COUNTY | TOTAL SHEETS 399 | SHEET NO. 140 |
|  | PLOT SCALE = 1:20     | DRAWN -    | REVISED - |   | SCALE: 1:20                                   | SHEET NO. OF SHEETS | STA. 110+00.00 TO STA. 116+00.00 | CONTRACT NO. 76830 |                          |        |                  |               |
|  | PLOT DATE = 8/24/2009 | CHECKED -  | REVISED - |   | FED. ROAD DIST. NO. ILLINOIS FED. AID PROJECT |                     |                                  |                    |                          |        |                  |               |
|  |                       | DATE -     | REVISED - |   |   |                     |                                  |                    |                          |        |                  |               |