



MATCH LINE STA 51+00 (B EB I-64)

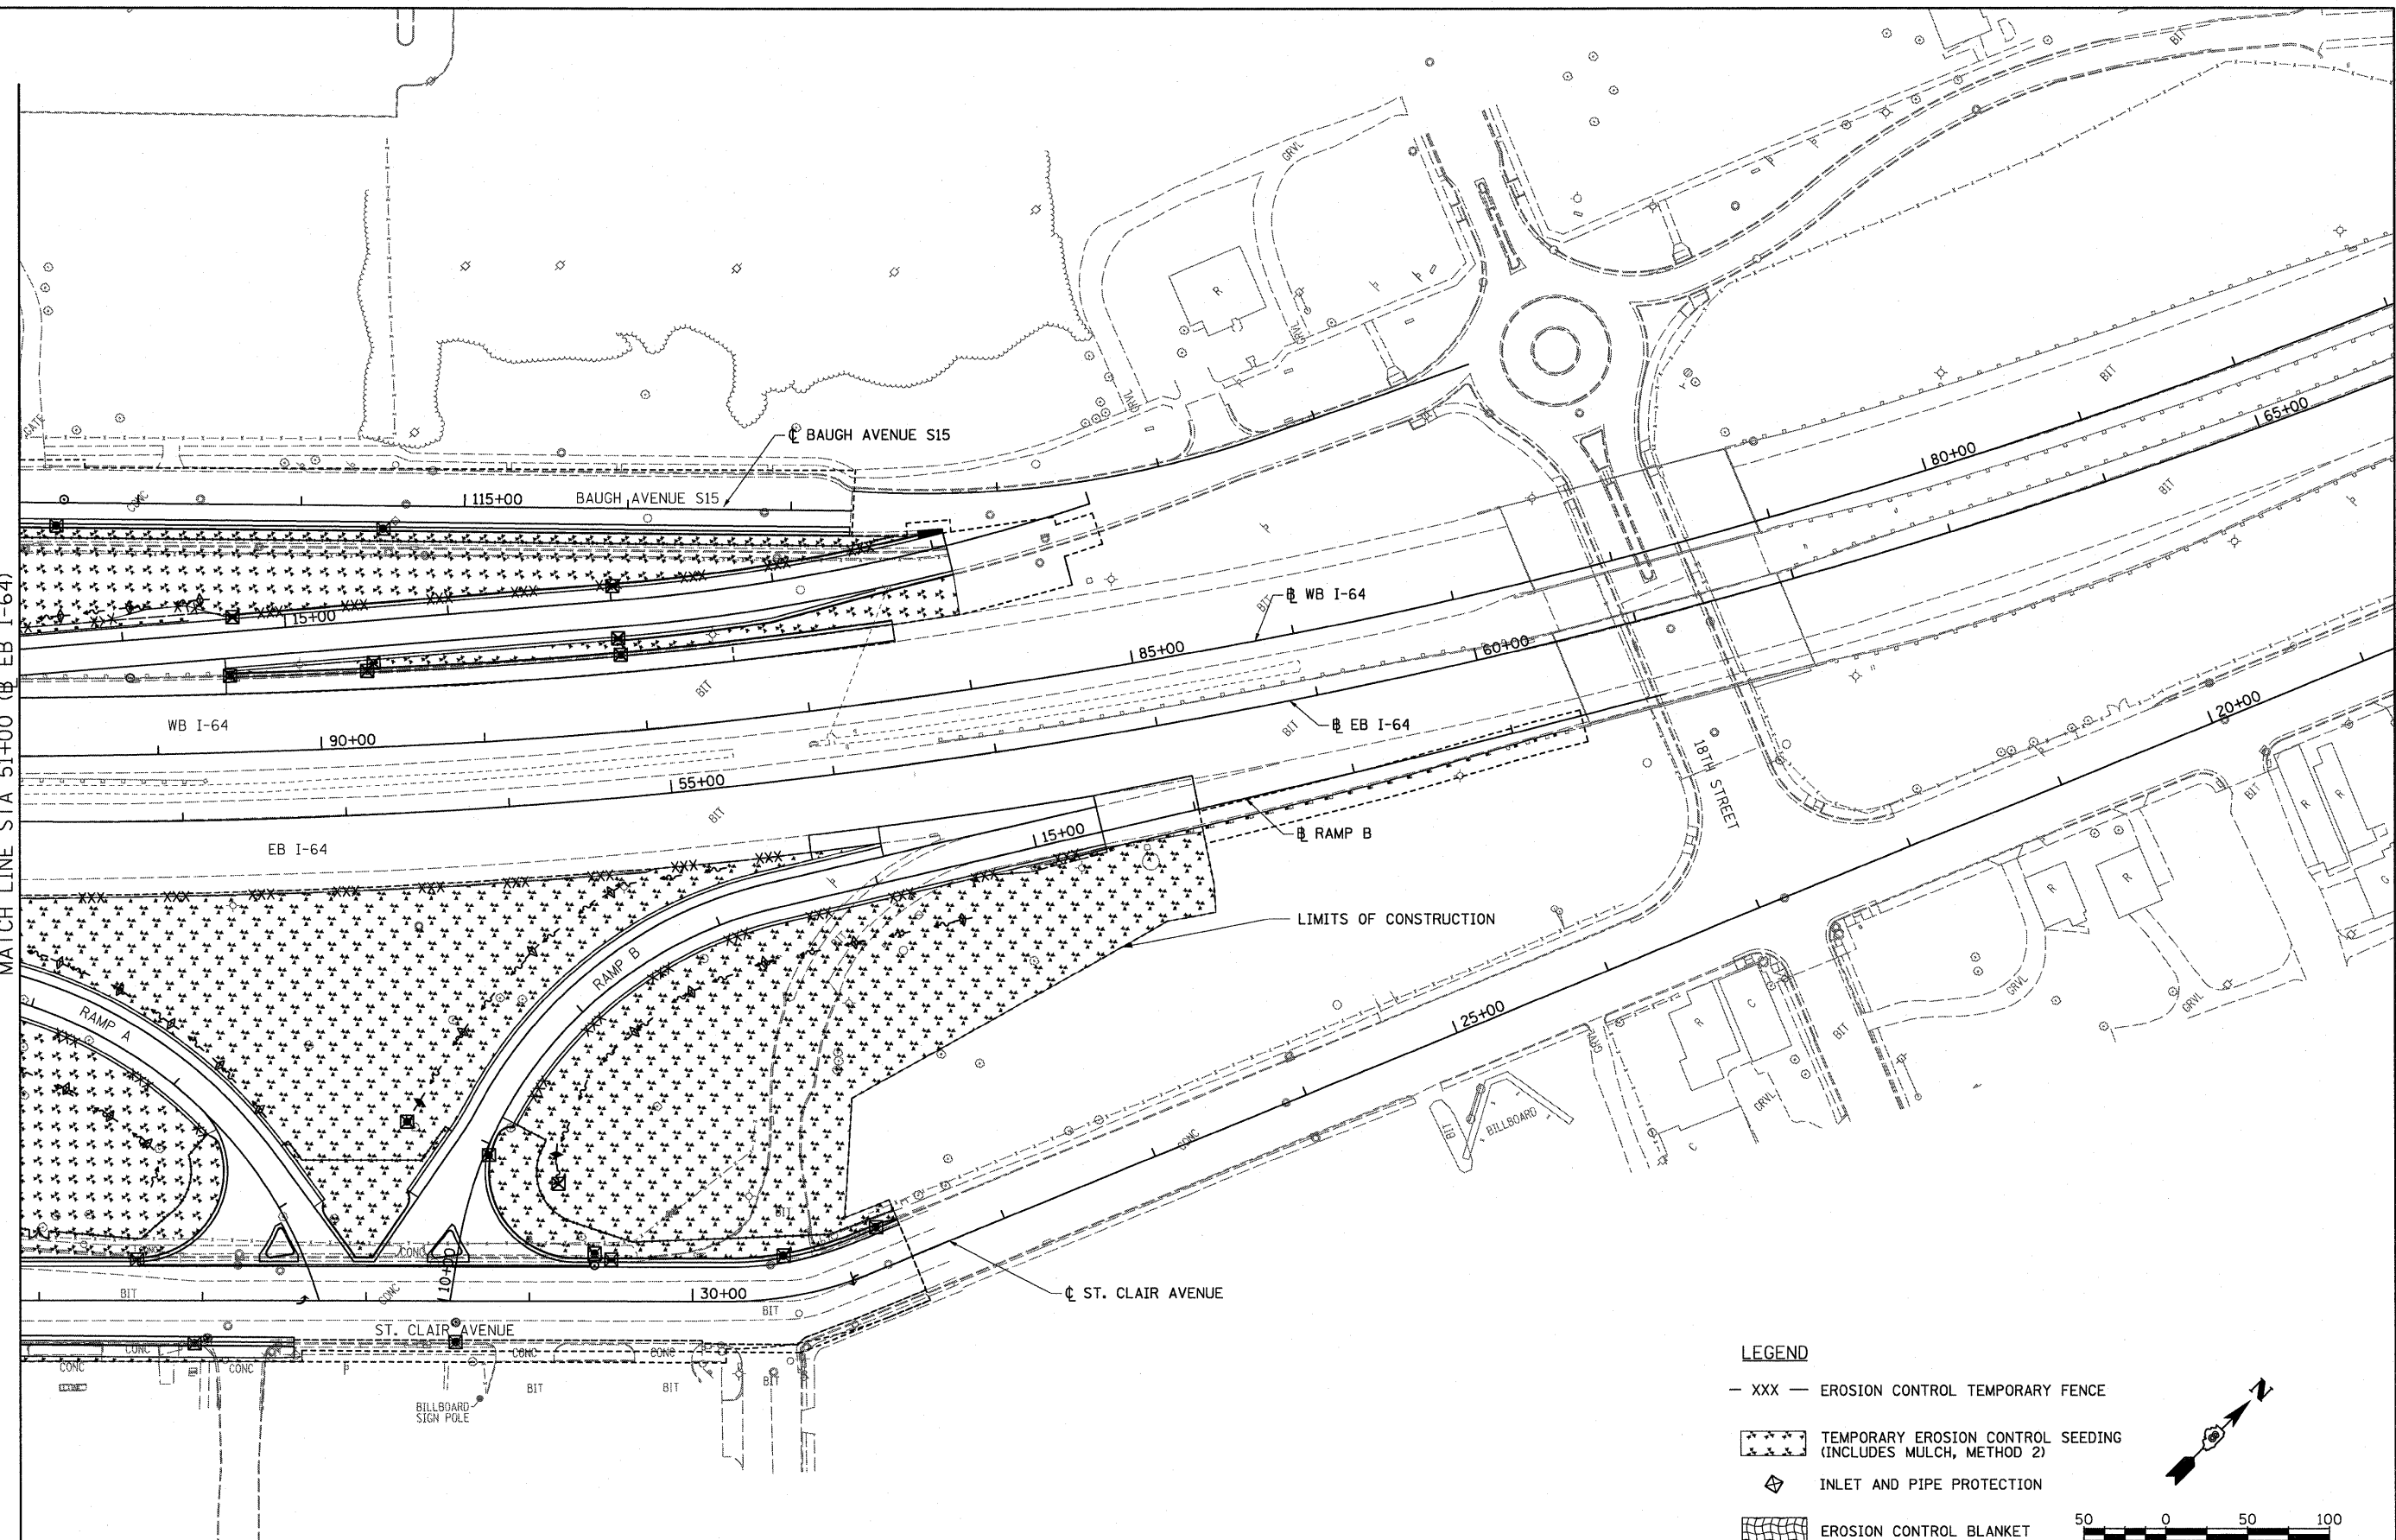

LEGEND

- XXX - EROSION CONTROL TEMPORARY FENCE
- [Cross-hatched box] TEMPORARY EROSION CONTROL SEEDING (INCLUDES MULCH, METHOD 2)
- [Diamond with cross] INLET AND PIPE PROTECTION
- [Grid pattern box] EROSION CONTROL BLANKET
- [Diamond with cross] TEMPORARY DITCH CHECK

 

FILE NAME = #FILE#	USER NAME = IDOT	DESIGNED - TTB	REVISED -
		DRAWN - TTB	REVISED -
	PLOT SCALE = 50,000 / IN.	CHECKED - JAH	REVISED -
	PLOT DATE = 3/17/2010	DATE - 3/19/2010	REVISED -

**STATE OF ILLINOIS
DEPARTMENT OF TRANSPORTATION**

EROSION CONTROL PLAN AND QUANTITIES

SCALE: 1"=50' SHEET NO. 3 OF 4 SHEETS STA. TO STA.

F.A.I. RTE.	SECTION	COUNTY	TOTAL SHEETS	SHEET NO.
64	82-1-2HB	ST. CLAIR	345	100
FED. ROAD DIST. NO. ILLINOIS FED. AID PROJECT			CONTRACT NO. 76C49	