
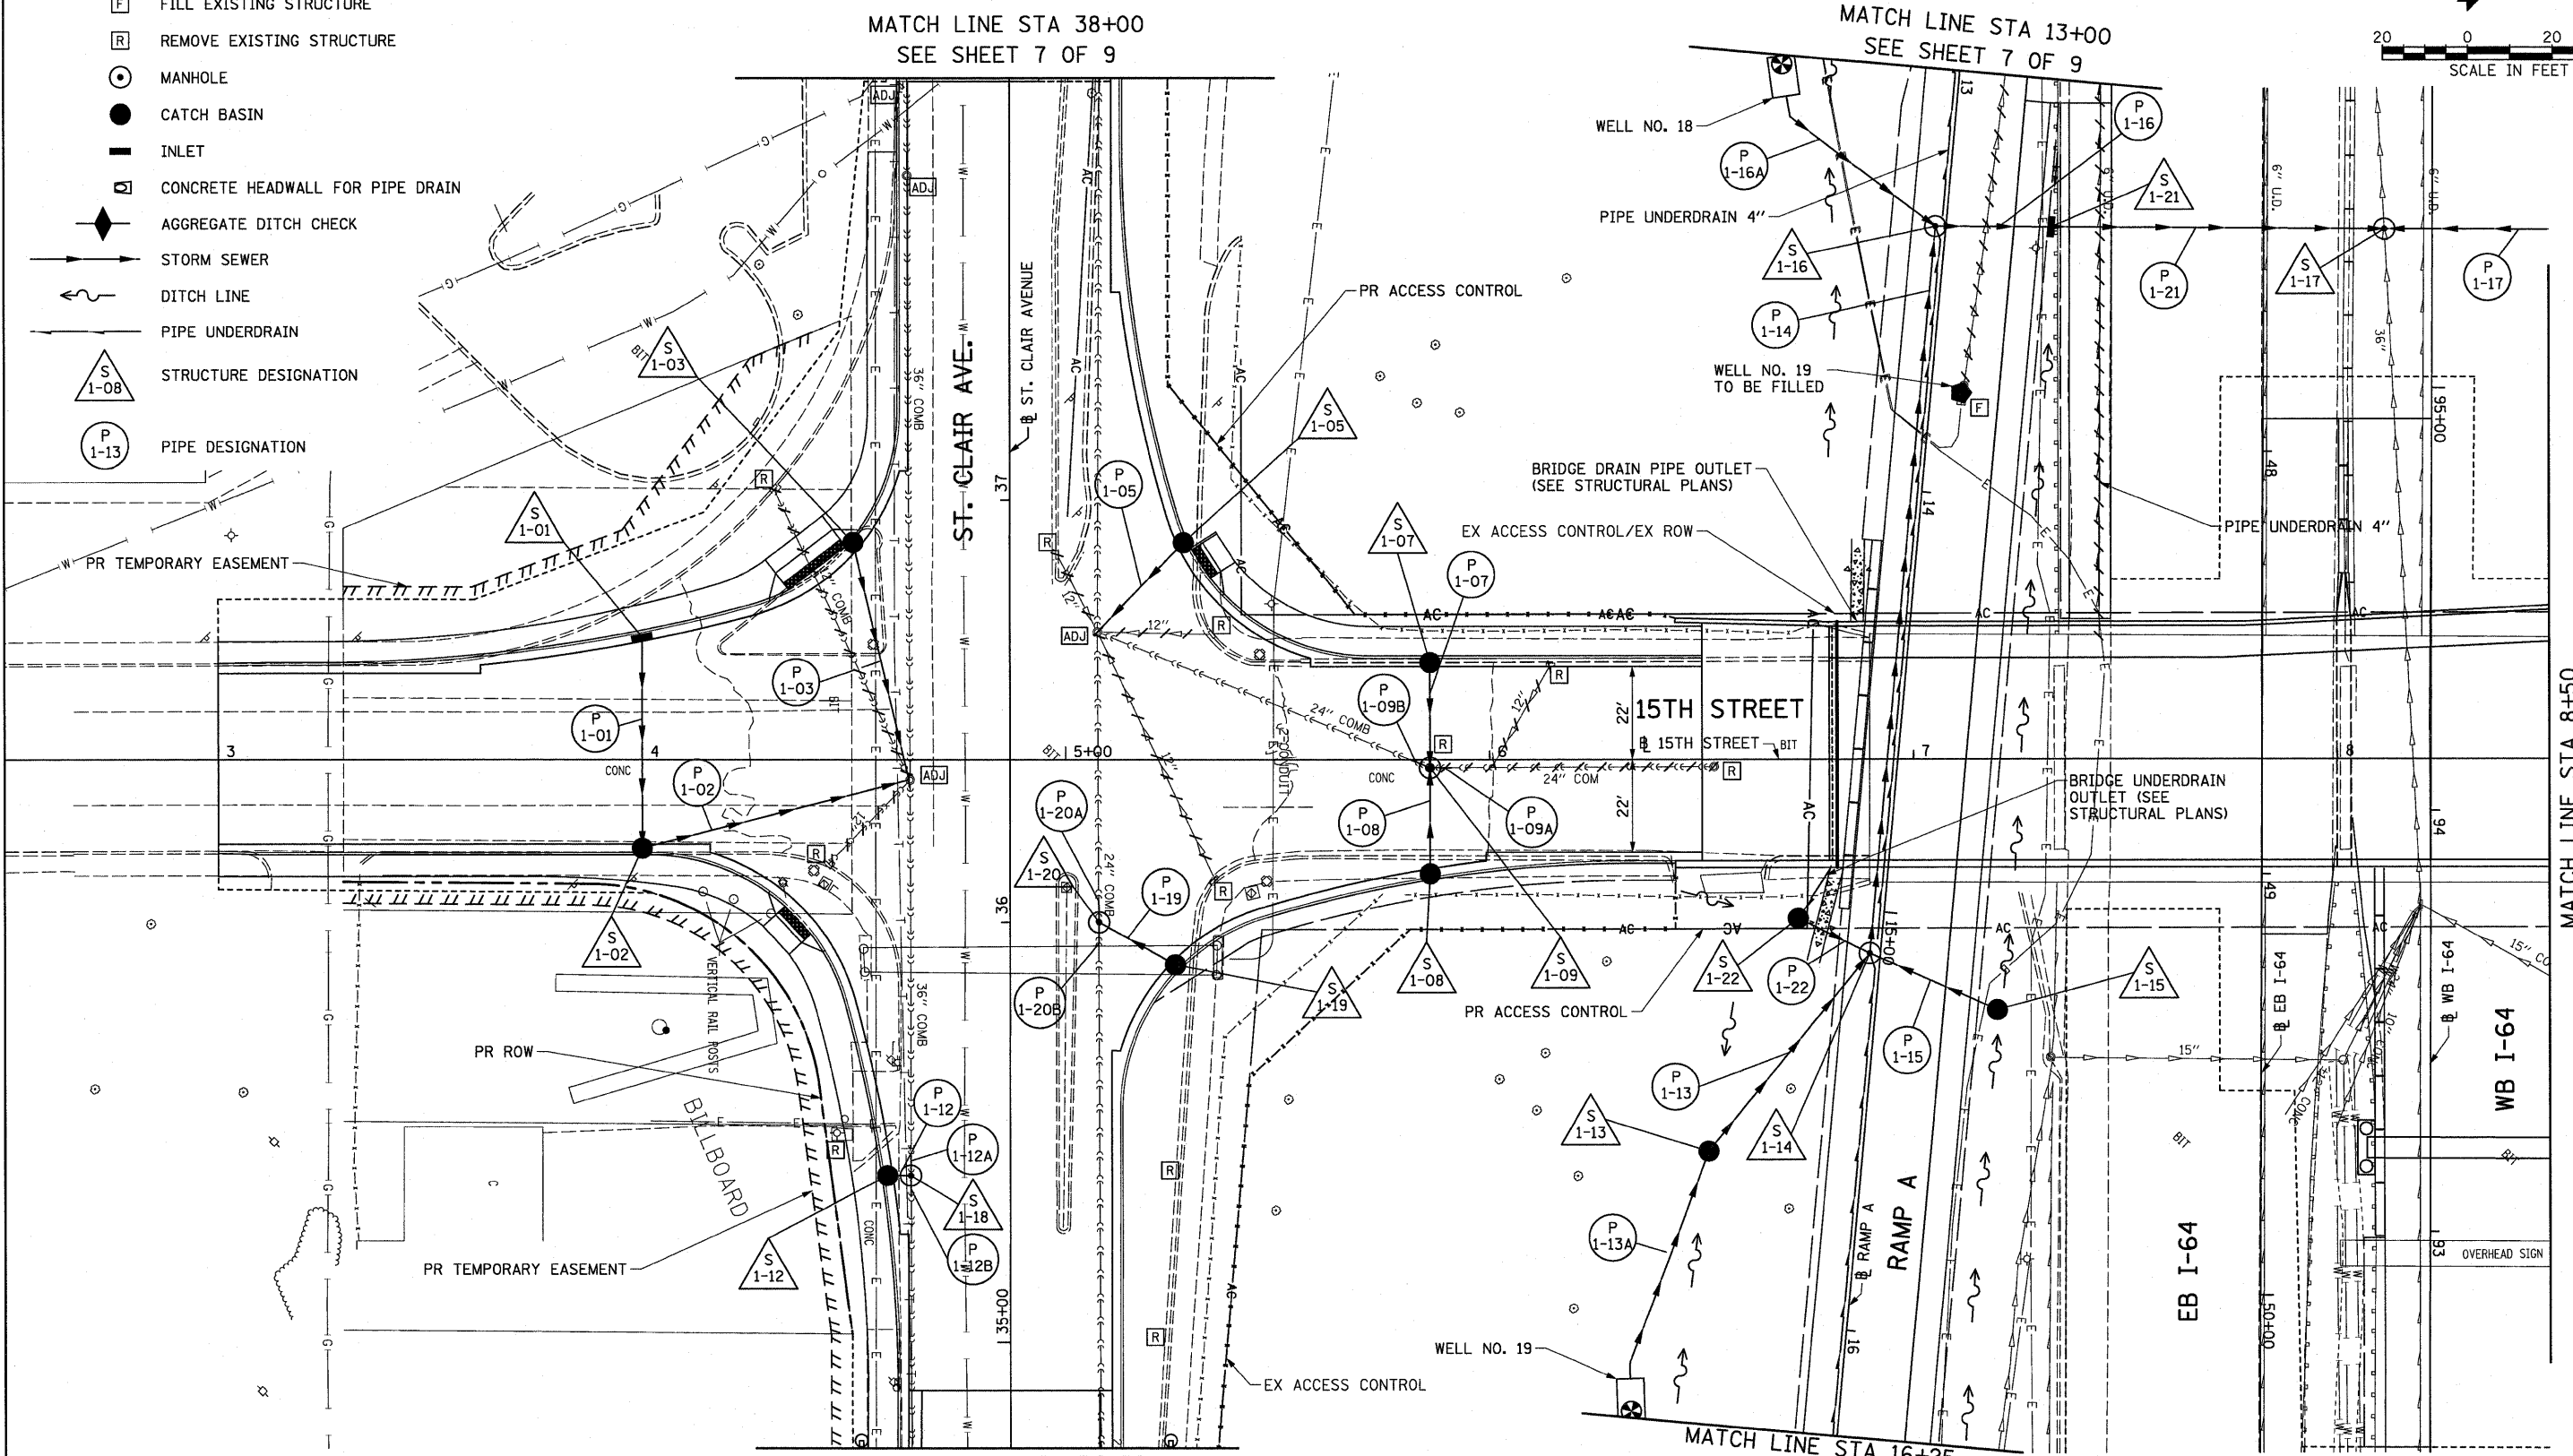


LEGEND

- //// REMOVE EXISTING PIPE
- [ADJ] ADJUST EXISTING STRUCTURE TO GRADE
- [F] FILL EXISTING STRUCTURE
- [R] REMOVE EXISTING STRUCTURE
- MANHOLE
- CATCH BASIN
- INLET
- ▣ CONCRETE HEADWALL FOR PIPE DRAIN
- ◆ AGGREGATE DITCH CHECK
- STORM SEWER
- ~ DITCH LINE
- PIPE UNDERDRAIN
- △ S 1-08 STRUCTURE DESIGNATION
- P 1-13 PIPE DESIGNATION

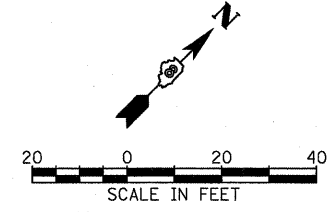

EXISTING UTILITIES SHOWN ARE BASED ON S.U.E. INVESTIGATION PROVIDED BY THE DISTRICT. THE CONTRACTOR IS RESPONSIBLE FOR IDENTIFYING EXISTING UTILITIES PRIOR TO CONSTRUCTION.

FILE NAME = #FILEA*	USER NAME = IDOT	DESIGNED - TTB	REVISED -	STATE OF ILLINOIS DEPARTMENT OF TRANSPORTATION	DRAINAGE AND UTILITY PLAN - 15TH STREET	F.A.I. RTE. 64	SECTION 82-1-2HB	COUNTY ST. CLAIR	TOTAL SHEETS 345	SHEET NO. 102
	PLOT SCALE = 20,000' / IN.	DRAWN - TTB	REVISED -		SCALE: 1"=20'	SHEET NO. 1 OF 9 SHEETS	FED. ROAD DIST. NO.	ILLINOIS FED. AID PROJECT	CONTRACT NO. 76C49	
	PLOT DATE = 3/18/2010	CHECKED - JAH	REVISED -		STA. TO STA.					
		DATE - 3/19/2010	REVISED -							