
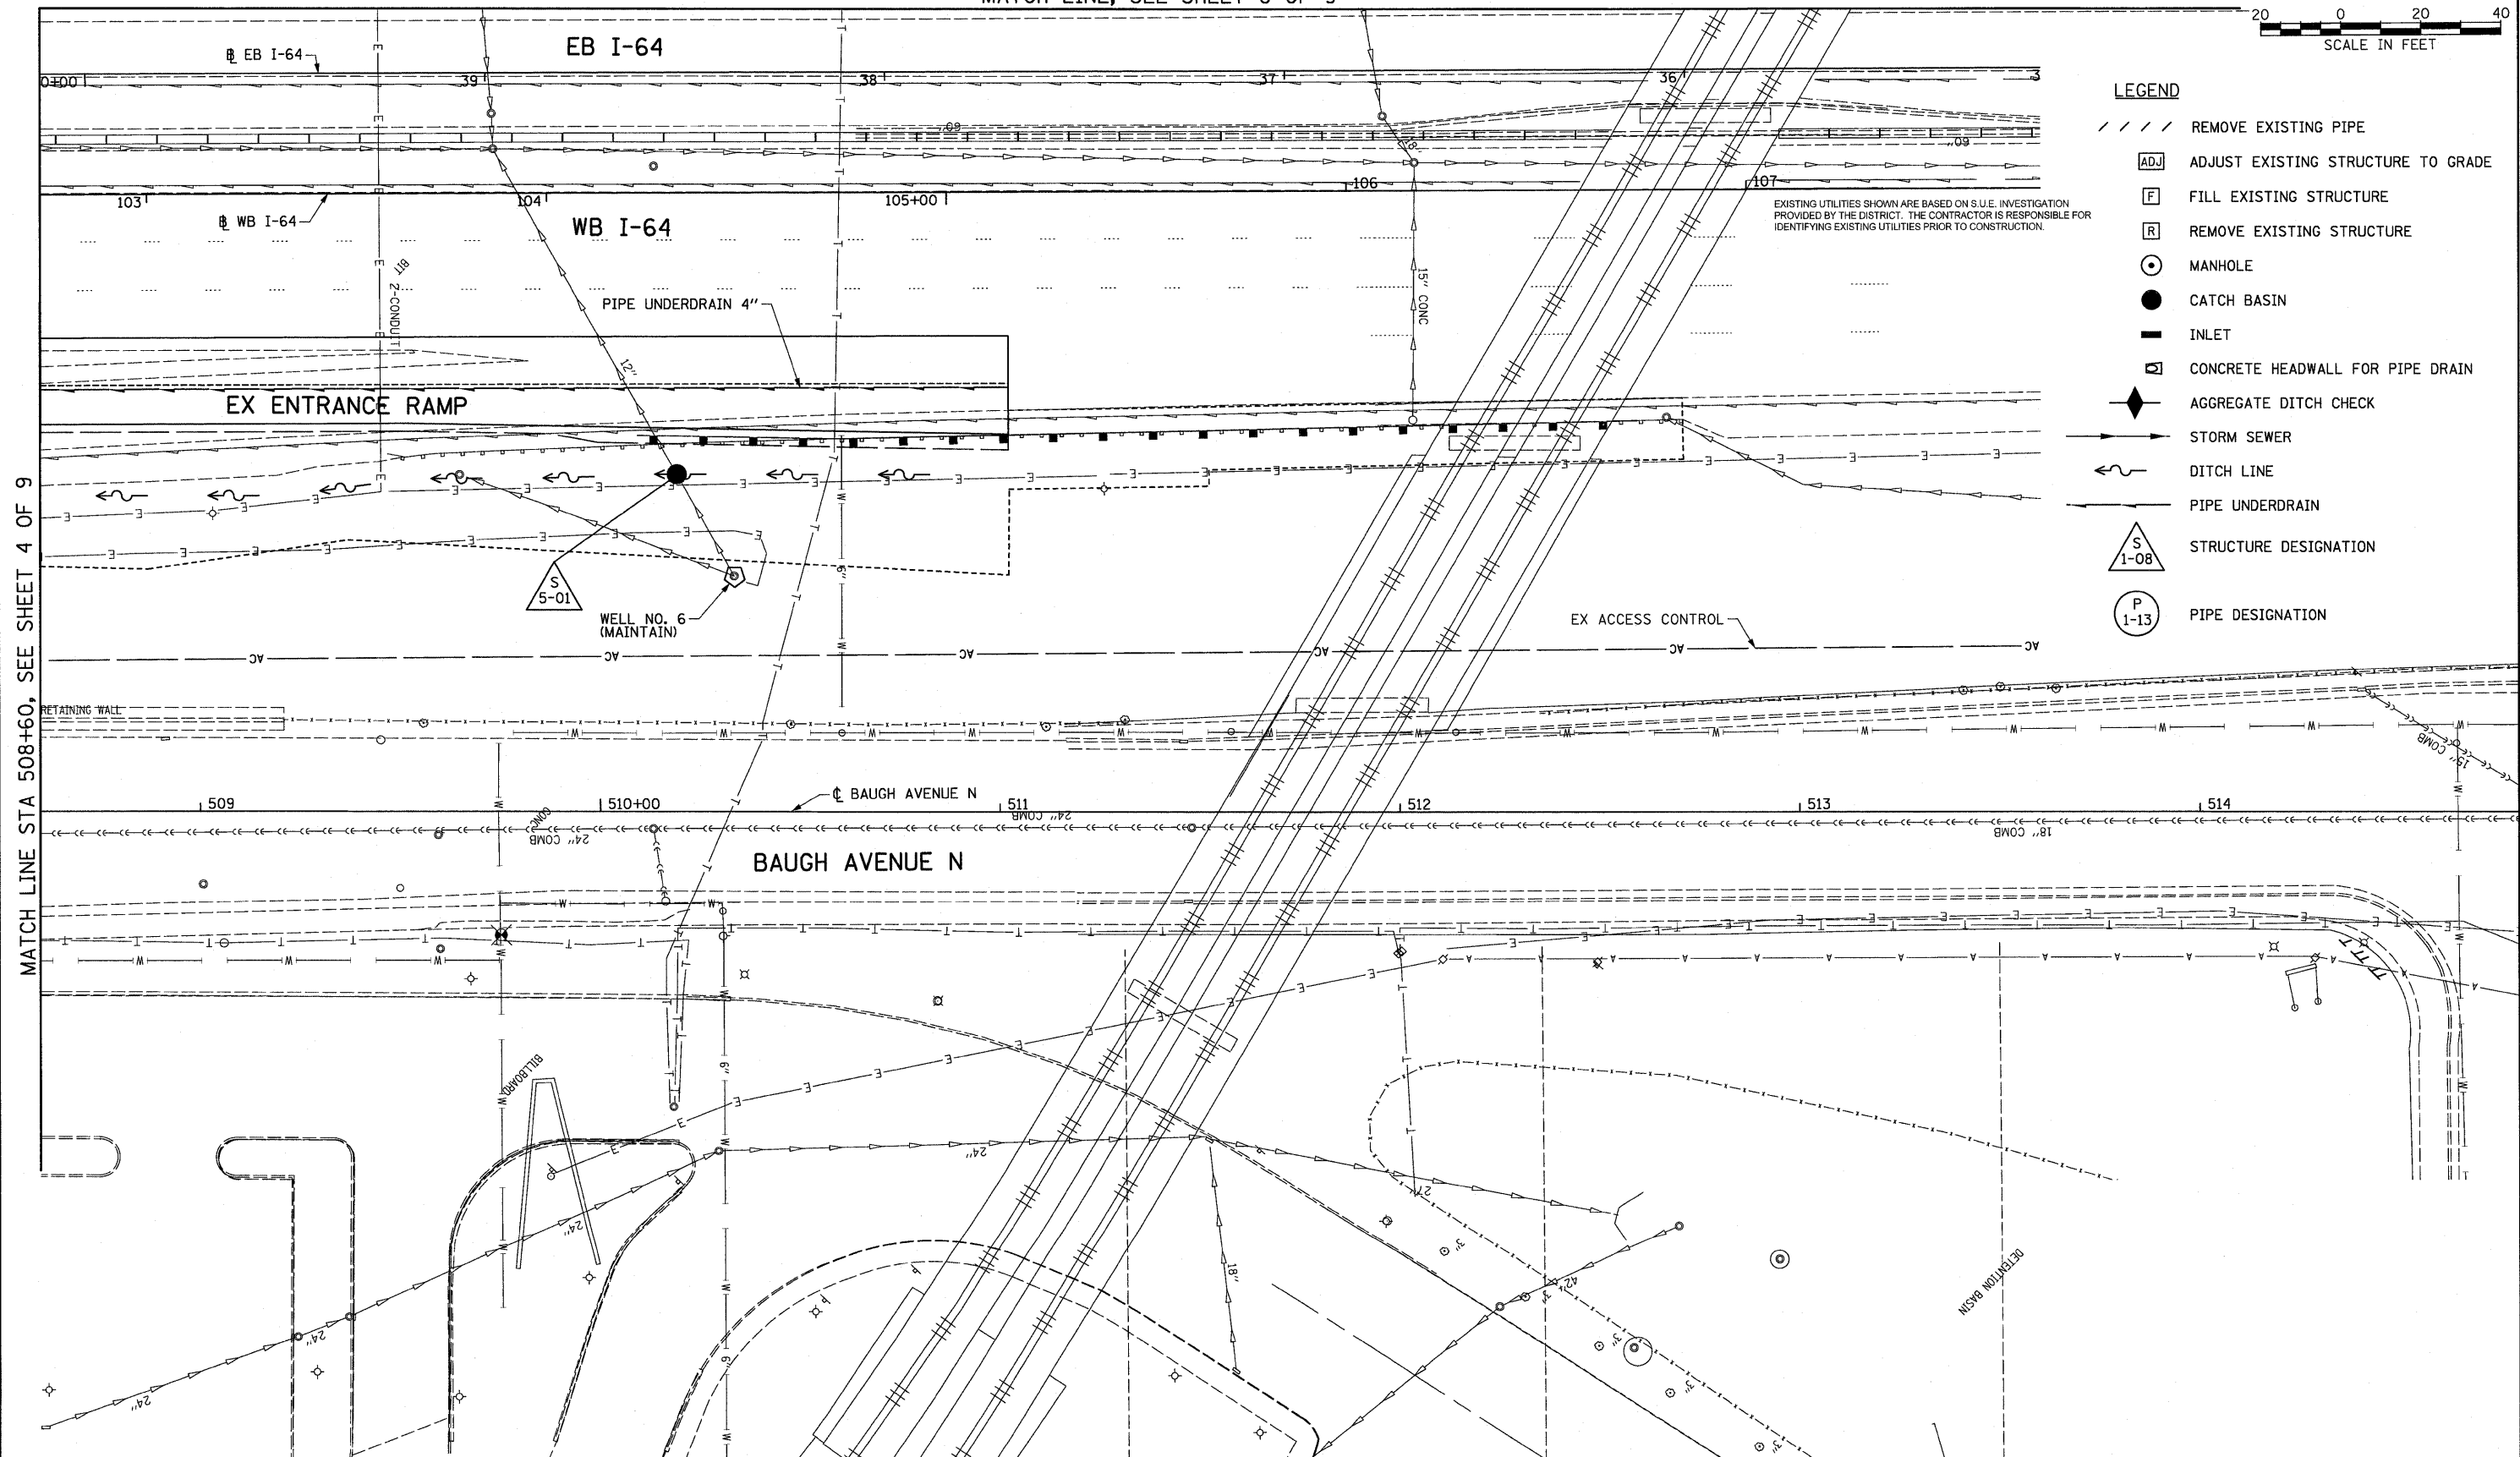


MATCH LINE, SEE SHEET 8 OF 9

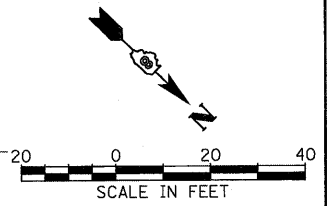

MATCH LINE STA 508+60, SEE SHEET 4 OF 9

- LEGEND**
- REMOVE EXISTING PIPE
 - ADJUST EXISTING STRUCTURE TO GRADE
 - FILL EXISTING STRUCTURE
 - REMOVE EXISTING STRUCTURE
 - MANHOLE
 - CATCH BASIN
 - INLET
 - CONCRETE HEADWALL FOR PIPE DRAIN
 - AGGREGATE DITCH CHECK
 - STORM SEWER
 - DITCH LINE
 - PIPE UNDERDRAIN
 - STRUCTURE DESIGNATION
 - PIPE DESIGNATION

EXISTING UTILITIES SHOWN ARE BASED ON S.U.E. INVESTIGATION PROVIDED BY THE DISTRICT. THE CONTRACTOR IS RESPONSIBLE FOR IDENTIFYING EXISTING UTILITIES PRIOR TO CONSTRUCTION.

| | | | | | | | | | | | |
|----------------------------|------------------|----------------|-----------|---|---|---|---------------------|---------------------|---------------------|------------------|--|
| FILE NAME = #FILE# | USER NAME = IDOT | DESIGNED - TTB | REVISED - | STATE OF ILLINOIS DEPARTMENT OF TRANSPORTATION | DRAINAGE AND UTILITY PLAN - RAMP E | F.A.I. RTE. 64 | SECTION 82-1-2HB | COUNTY ST. CLAIR | TOTAL SHEETS 345 | SHEET NO. 106 | |
| PLOT SCALE = 20,000' / IN. | | | | | | SCALE: 1"=20' SHEET NO. 5 OF 9 SHEETS STA. TO STA. | | | | | |
| PLOT DATE = 3/18/2010 | | | | | | CONTRACT NO. 76C49 | | | | | |
| DATE = 3/19/2010 | | | | | | FED. ROAD DIST. NO. ILLINOIS FED. AID PROJECT | | | | | |