
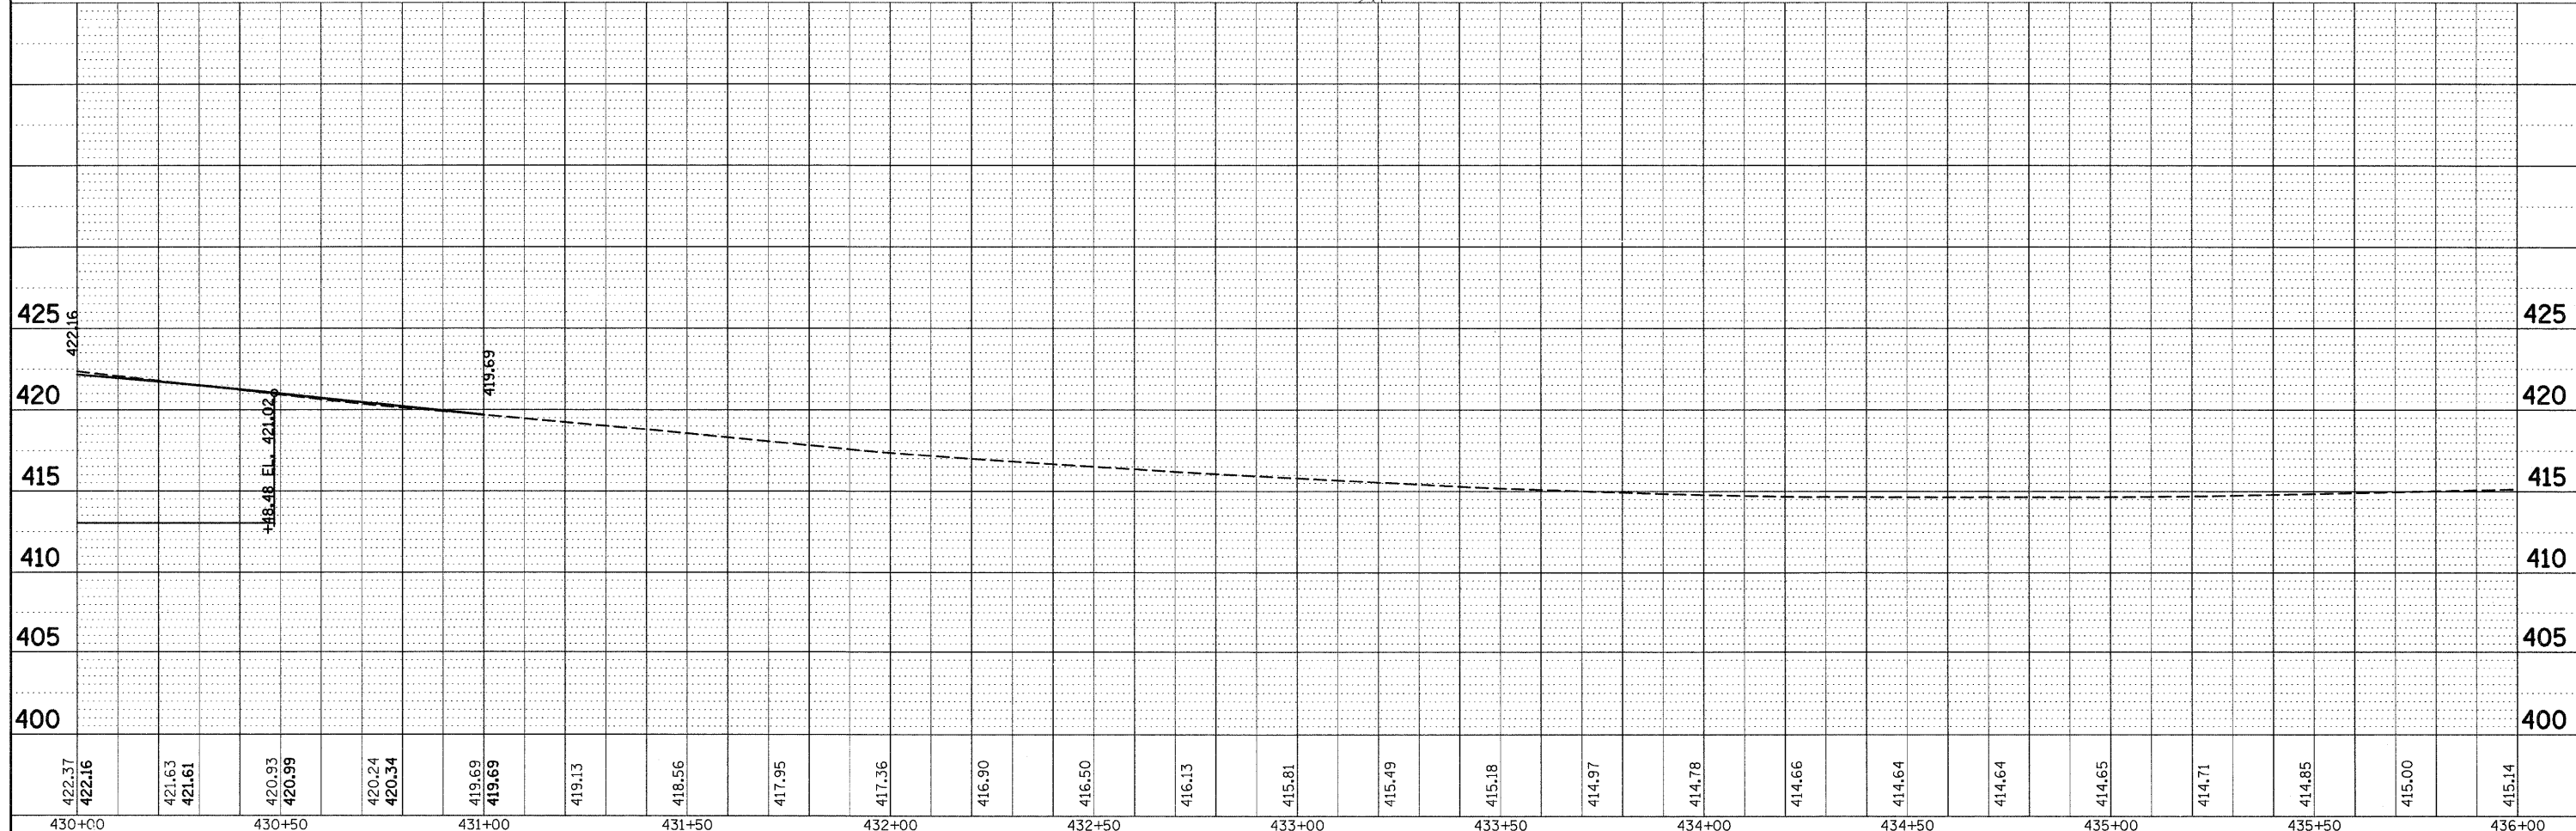


PLAN	SURVEYED	DATE
	PLOTTED	BY
	GRADES CHECKED	
	STRUCTURE NOTATIONS CHECKED	
	NOTE BOOK	
	FILE NAME	
	NO.	

PROFILE	SURVEYED	DATE
	PLOTTED	BY
	GRADES CHECKED	
	STRUCTURE NOTATIONS CHECKED	
	NOTE BOOK	
	FILE NAME	
	NO.	

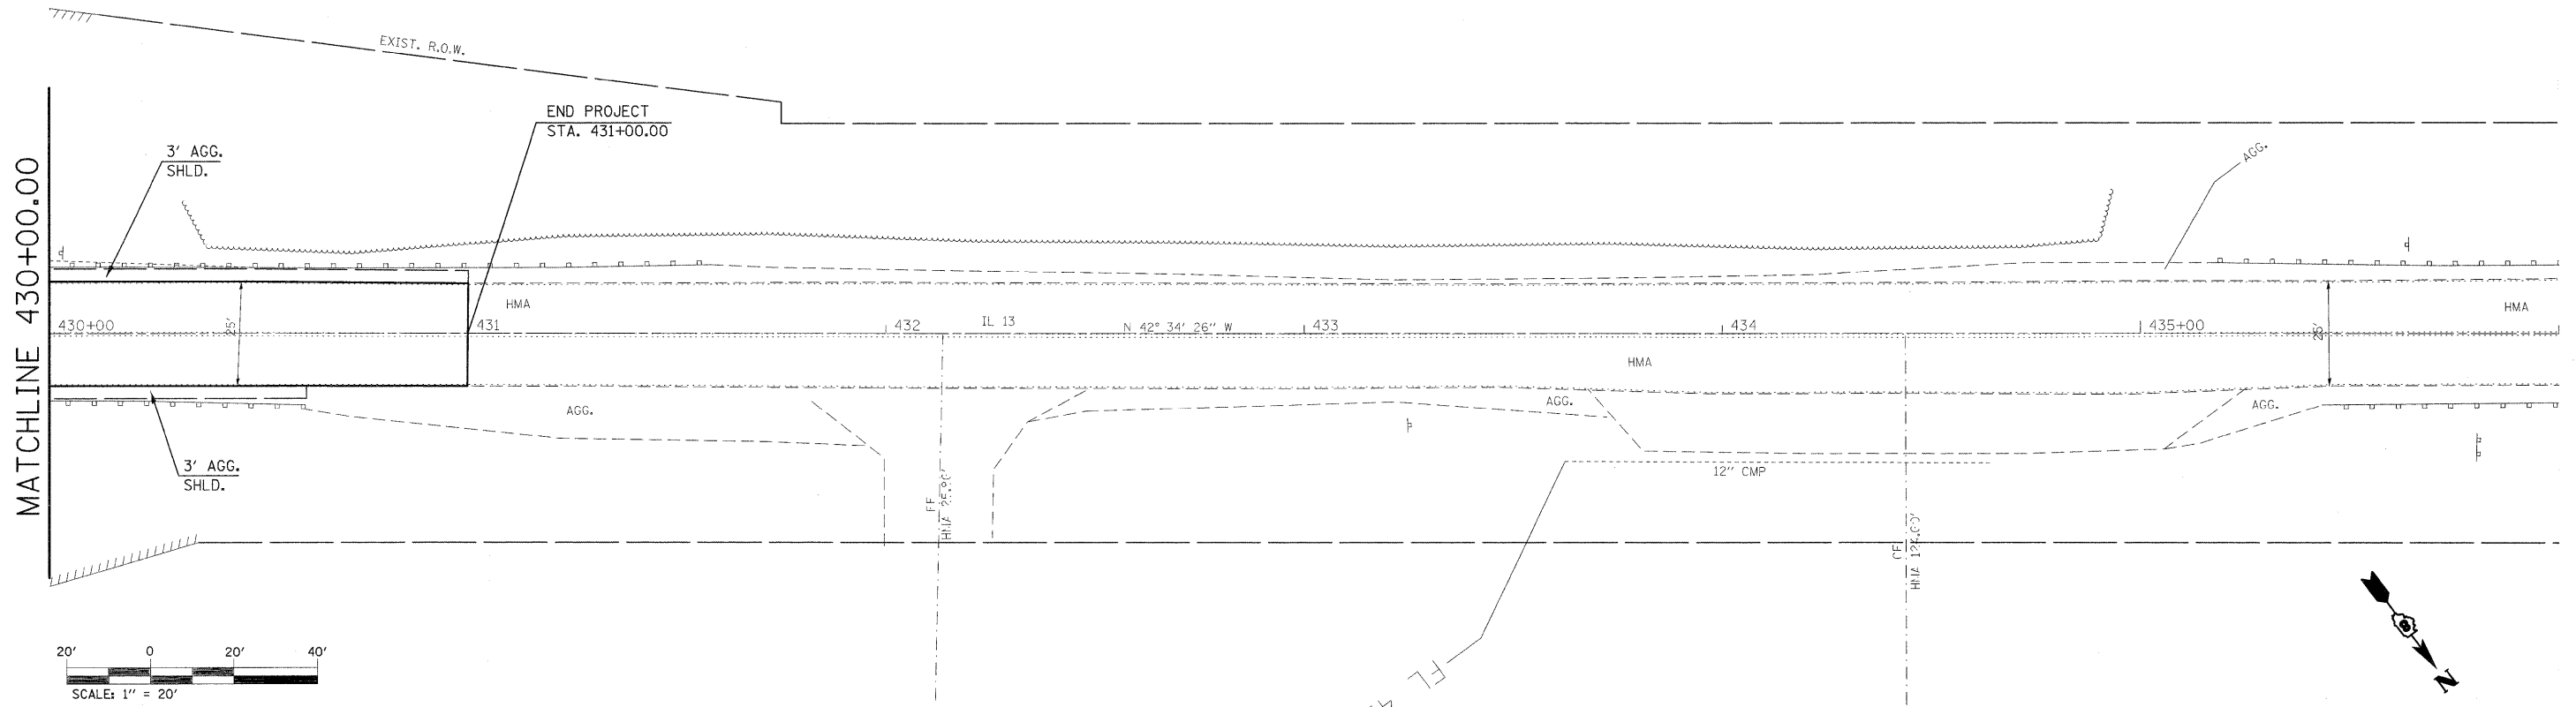

422.37 422.16	421.63 421.61	420.93 420.99	420.24 420.34	419.69 419.69	419.13	418.56	417.95	417.36	416.90	416.50	416.13	415.81	415.49	415.18	414.97	414.78	414.66	414.64	414.64	414.65	414.71	414.85	415.00	415.14
430+00	430+50	431+00	431+50	432+00	432+50	433+00	433+50	434+00	434+50	435+00	435+50	436+00												

**STATE OF ILLINOIS
DEPARTMENT OF TRANSPORTATION**

PLAN AND PROFILE

F.A.P. RTE.	SECTION	COUNTY	TOTAL SHEETS	SHEET NO.
592	121-IRS-2	ST CLAIR	13	8
CONTRACT NO. 76D18				

SCALE: 1" = 20' SHEET NO. 2 OF 2 SHEETS STA. 430+00.00 TO STA. 436+00.00

ILLINOIS FED. AID PROJECT