 


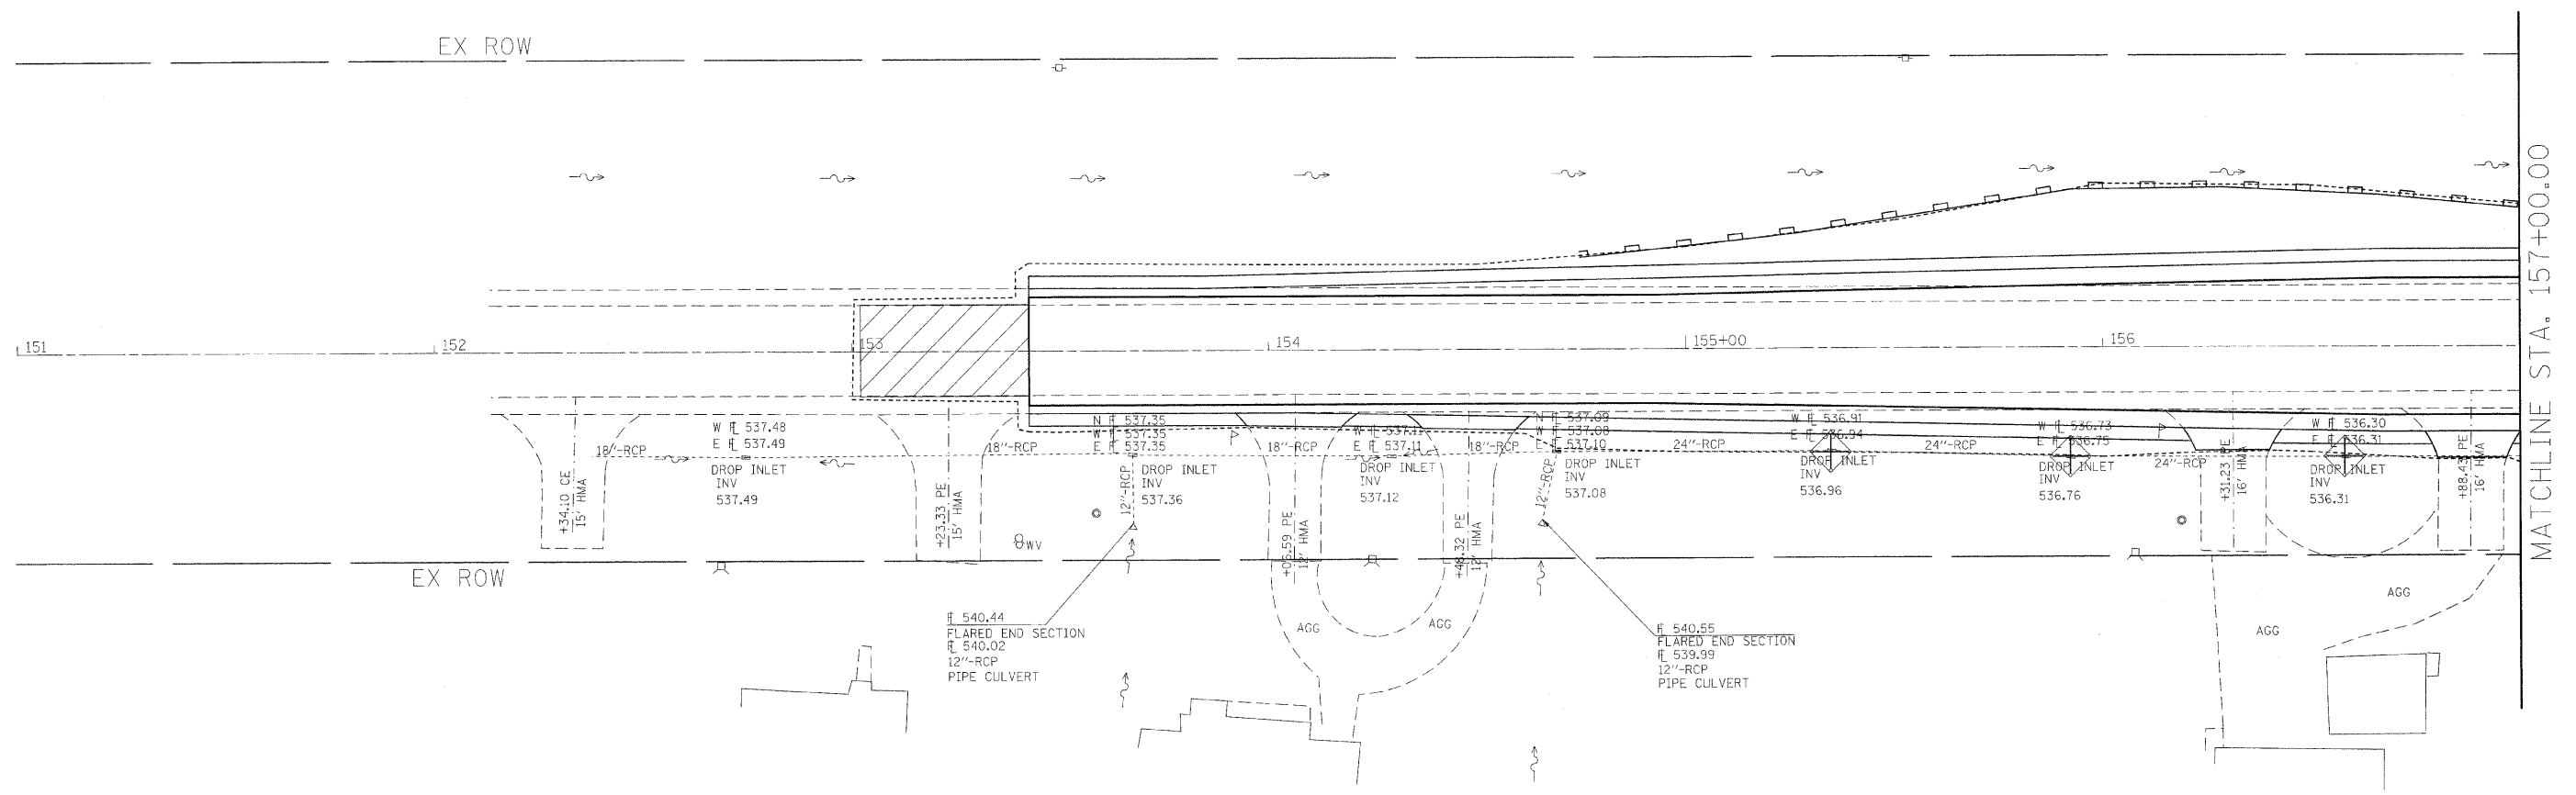


LEGEND

-  TEMPORARY DITCH CHECK
-  PERIMETER EROSION BARRIER
-  INLET AND PIPE PROTECTION



FILE NAME =	USER NAME = dntelmanjn	DESIGNED -	REVISED -	STATE OF ILLINOIS DEPARTMENT OF TRANSPORTATION	EROSION CONTROL (SAFETY AREA 1)	F.A.P. RTE.	SECTION	COUNTY	TOTAL SHEETS	SHEET NO.
ca:\pwwork\pwwork\dntelmanjn\08153338\076d42-eh-eros.dgn	DRAWN -	REVISED -	327			17RS-3	MARION	96	43	
PLOT SCALE = 20,0000' / IN.	CHECKED -	REVISED -	CONTRACT NO. 76D42							
PLOT DATE = 3/16/2012	DATE -	REVISED -	FED. ROAD DIST. NO. ILLINOIS FED. AID PROJECT							
SCALE: 1"=20'						SHEET NO. ___ OF ___ SHEETS		STA. 153+42.57 TO STA. 157+00.00		