
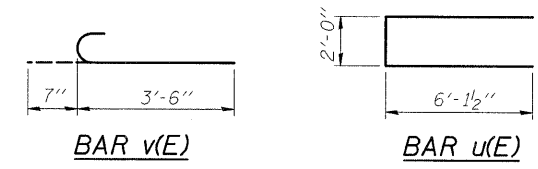


STATE OF ILLINOIS  
DEPARTMENT OF TRANSPORTATION

For anchor rod size and placement, see Support Frame Detail Sheet.

\*\* Anchor rod shall be ground or filed to bright metal at clamp and cable connection location.

\*\*\* A normal surface finish followed by a Bridge Seat Sealer application will be required on concrete surfaces above the lowest elevation 6" below finished ground line. Cost included in Concrete Foundations.

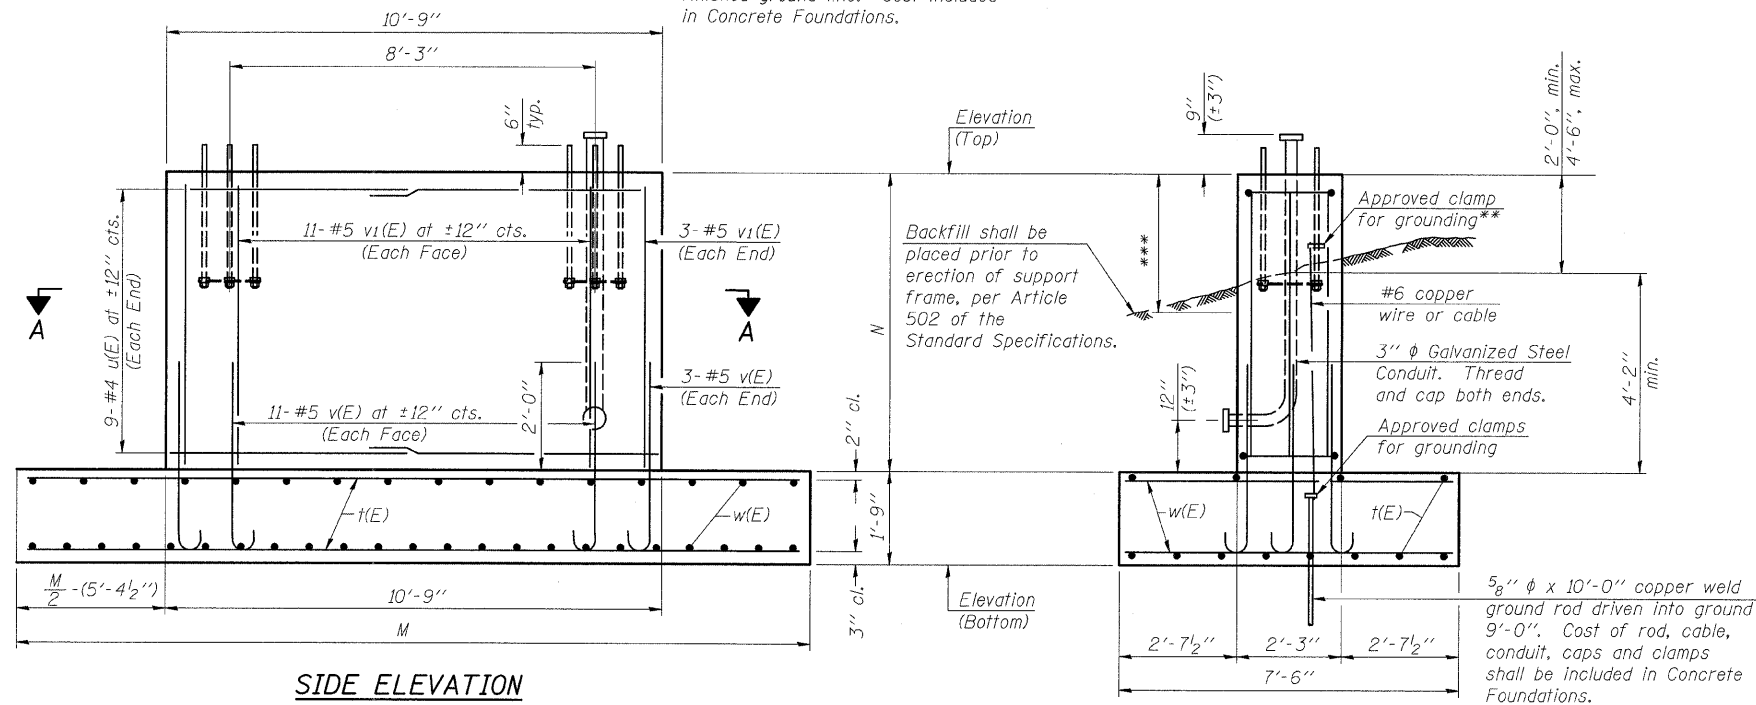


BAR LIST - EACH FOUNDATION

Bar	Number	Size	Length	Shape
t(E)	12	#5	*	—
u(E)	18	#4	14'-3"	—
v(E)	28	#5	4'-1"	U
v <sub>1</sub> (E)	28	#5	*	—
w(E)	39	#5	7'-3"	—

\*Length of t(E) bar = (Dim. M) - 6"  
v<sub>1</sub>(E) bar = (Dim. N) - 3"

SIDE ELEVATION

END ELEVATION

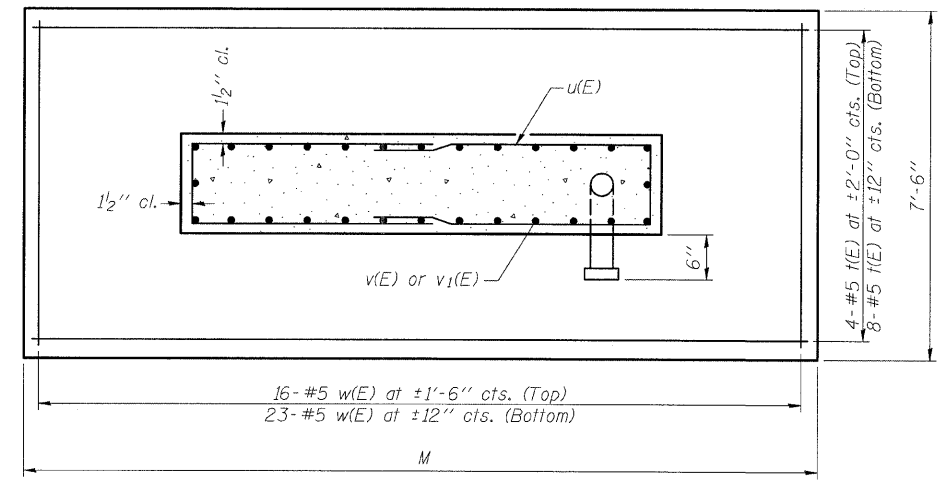

SECTION A-A

Structure Number	Station	Left Foundation				Right Foundation				Class SI Concrete (Cu. Yds.)
		Elevation Top	Elevation Bottom	N	M	Elevation Top	Elevation Bottom	N	M	
8S060S003L009.3	1347+50.00	420.69	411.27	7'-8"	21'-6"	420.69	412.48	6'-5 1/2"	21'-6"	33.7
8S060I270L002.8	31271+50.00	423.50	415.33	6'-5"	21'-6"	423.50	414.17	7'-7"	21'-6"	33.6

Note:  
The foundation dimensions shown are based on the presence of mostly cohesive soils with an average Unconfined Compressive Strength (Qu) of at least 1.0 tsf, which must be determined by previous soil investigations at the jobsite. When other conditions are indicated, the boring data will be included in the plans and the foundation dimensions shown will be the result of site specific designs.  
During construction, if footing length or width or wall height change by more than 12", or if reinforcement is changed, "as-built" plans shall be prepared and submitted to the District Bureau of Operations for future reference.

DETAILS FOR 10" Ø SUPPORT FRAME

DESIGNED	KLH
CHECKED	JJD
DRAWN	KLH
CHECKED	JJD

NUMBER	REVISION	DATE



SHEET NO. 13  
14 SHEETS

OVERHEAD SIGN STRUCTURES  
SPREAD FOOTING DETAILS

F.A.I. ROUTE 270 (I-270), SEC. 60-2RS-3  
MADISON COUNTY

F.A.I. RTE. 270	SECTION 60-2RS-3	COUNTY MADISON	TOTAL SHEETS 231	SHEET NO. 134
CONTRACT NO. 76D87				
ILLINOIS FED. AID PROJECT				