



PLAN	SURVEYED	DATE
	PLOTTED	BY
	CHECKED	
	REVISION	
	NO. OF MAY CHECKED	
	CADD FILE NAME	
	NO.	

P	J	FILE	SURVEYED	DATE
			PLOTTED	BY
			CHECKED	
			REVISION	
			NO. OF MAY CHECKED	
			CADD FILE NAME	
			NO.	

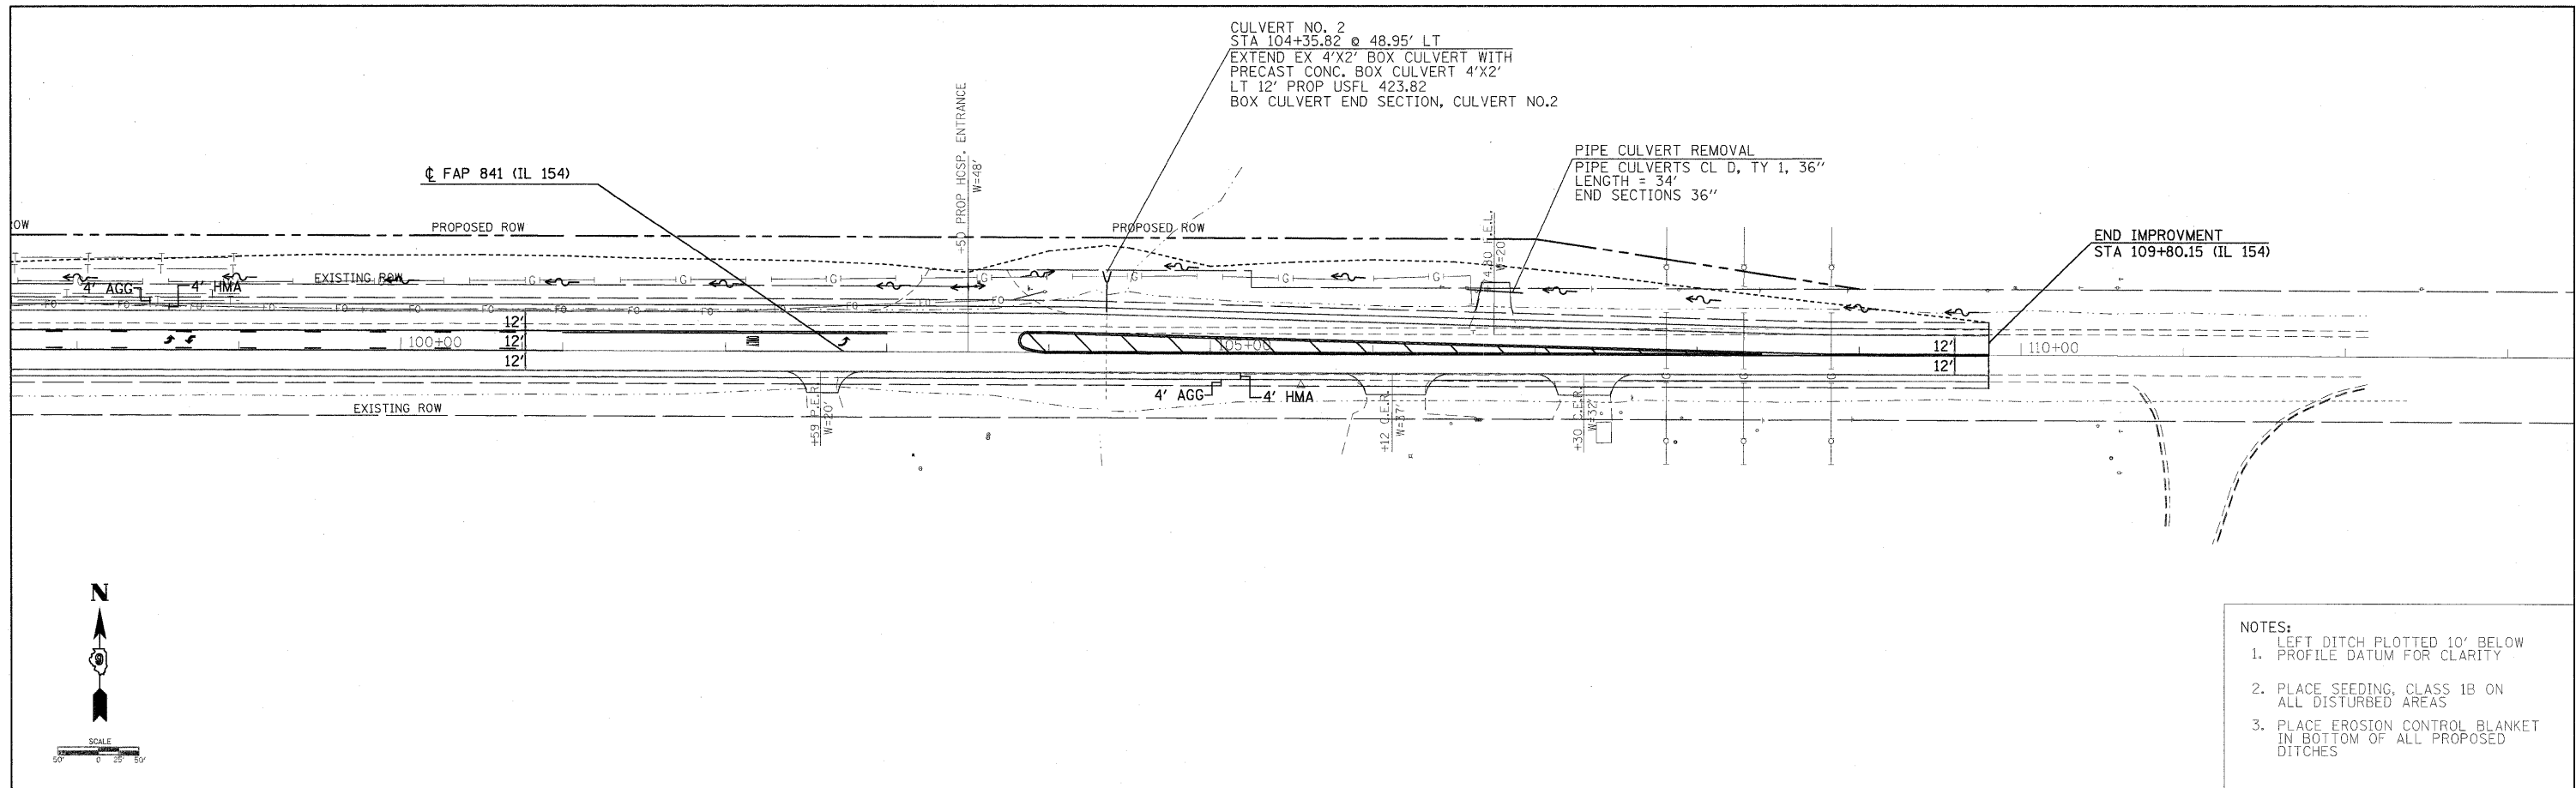

- NOTES:
- LEFT DITCH PLOTTED 10' BELOW PROFILE DATUM FOR CLARITY
 - PLACE SEEDING, CLASS 1B ON ALL DISTURBED AREAS
 - PLACE EROSION CONTROL BLANKET IN BOTTOM OF ALL PROPOSED DITCHES

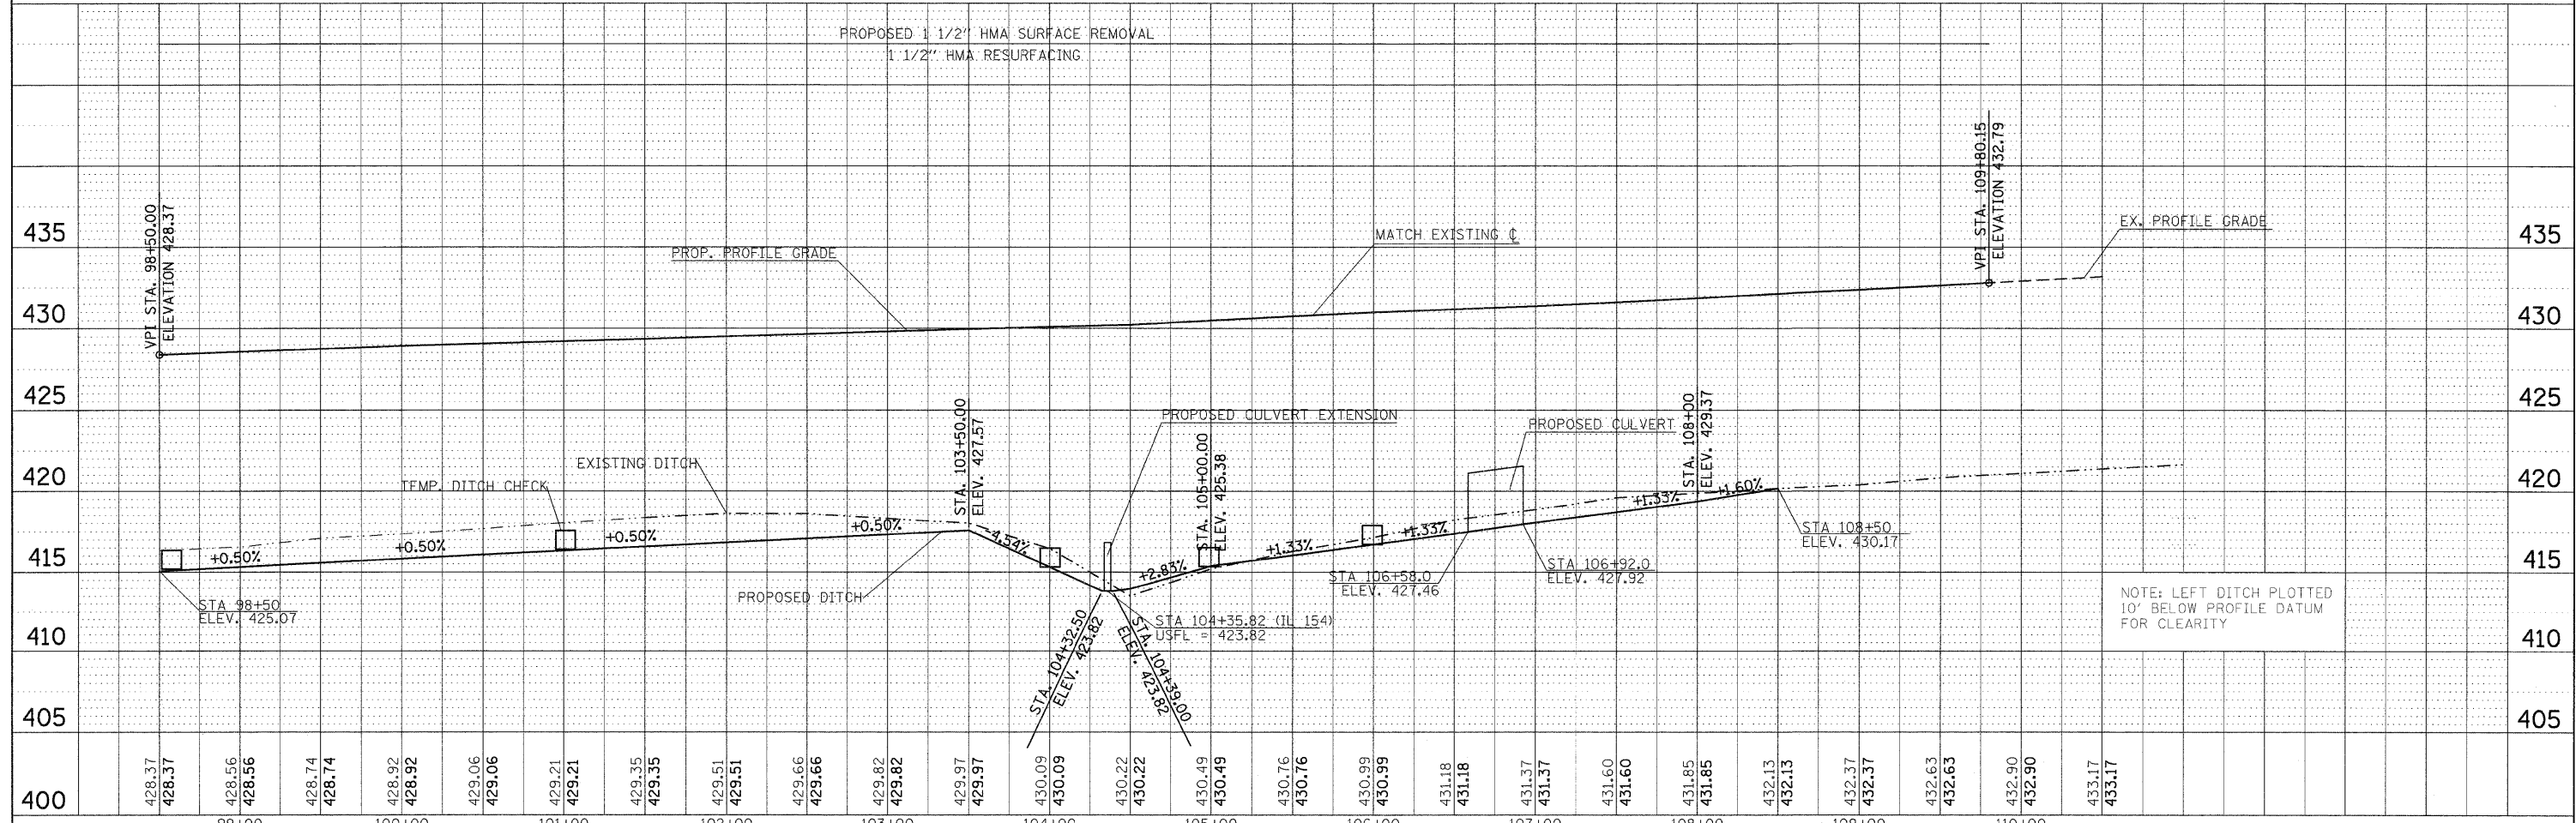

NOTE: LEFT DITCH PLOTTED 10' BELOW PROFILE DATUM FOR CLARITY

FILE NAME =	USER NAME = greenlaesm	DESIGNED -	REVISED -	STATE OF ILLINOIS DEPARTMENT OF TRANSPORTATION	PLAN PROFILE - IL 154				F.A. RTE.	SECTION	COUNTY	TOTAL SHEETS	SHEET NO.
ca\pwork\pwork\GREENLEES\m\ms51989\d978298.aht.pln.dgn		DRAWN -	REVISED -		841	108N-1	PERRY	76	14				
PLOT SCALE = 50.0000' / IN.		CHECKED -	REVISED -		CONTRACT NO. 78098								
PLOT DATE = 3/18/2010		DATE -	REVISED -		[ILLINOIS] FED. AID PROJECT								
				SCALE: 1"=50'	SHEET NO. OF SHEETS	STA. TO STA.							