




PLAN	SURVEYED	BY	DATE
	ALIGNED		
	CHECKED		
	BY		
	NO. OF WAYS CHECKED		
	CADD FILE NAME		
	NO.		

PROFILE	SURVEYED	BY	DATE
	PLOTTED		
	CHECKED		
	BY		
	NO. OF WAYS CHECKED		
	STRUCTURE NOTATION'S CRFD		
	NO.		

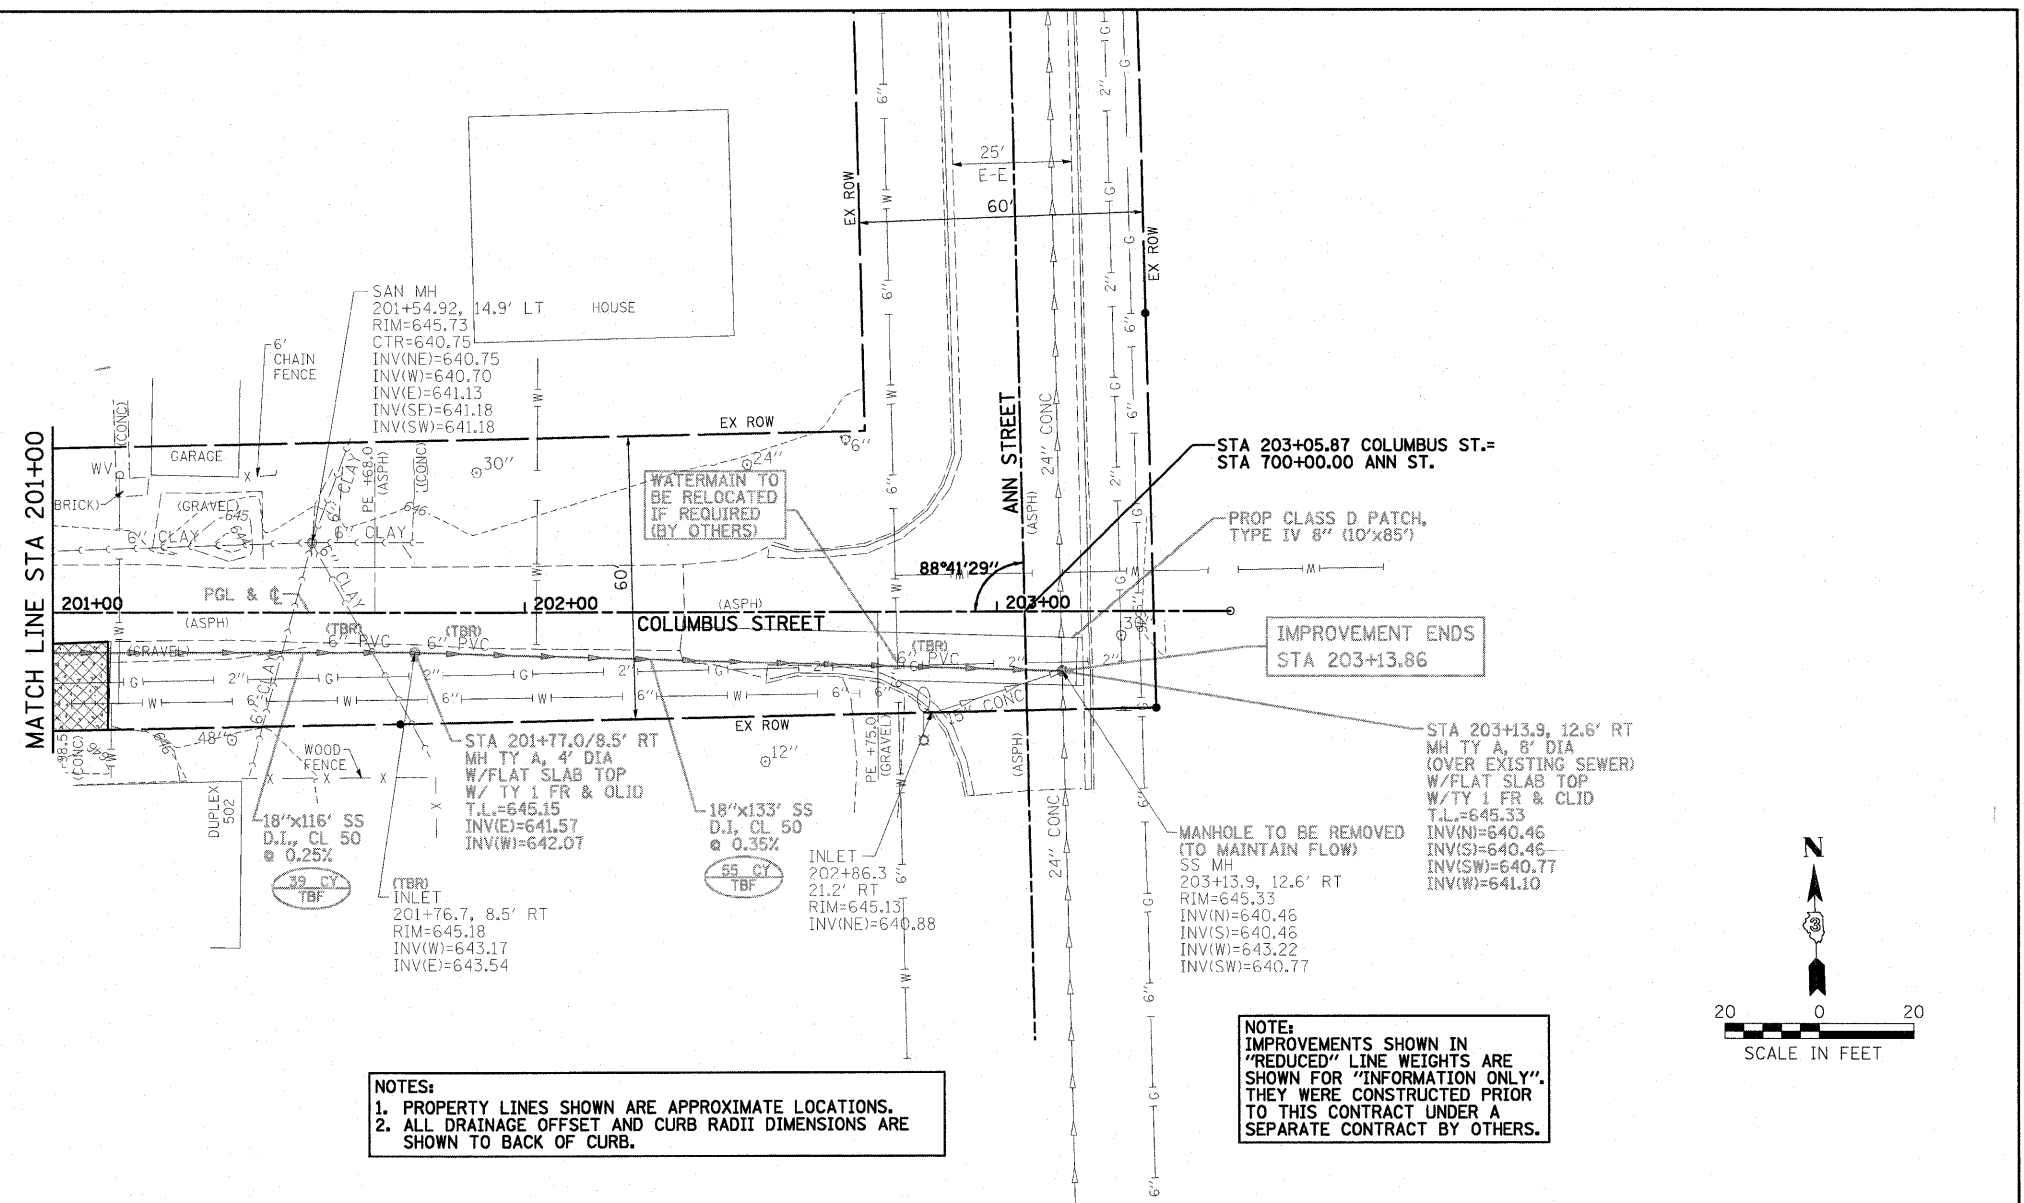

NOTES:
 1. PROPERTY LINES SHOWN ARE APPROXIMATE LOCATIONS.
 2. ALL DRAINAGE OFFSET AND CURB RADII DIMENSIONS ARE SHOWN TO BACK OF CURB.

NOTE:
 IMPROVEMENTS SHOWN IN "REDUCED" LINE WEIGHTS ARE SHOWN FOR "INFORMATION ONLY". THEY WERE CONSTRUCTED PRIOR TO THIS CONTRACT UNDER A SEPARATE CONTRACT BY OTHERS.

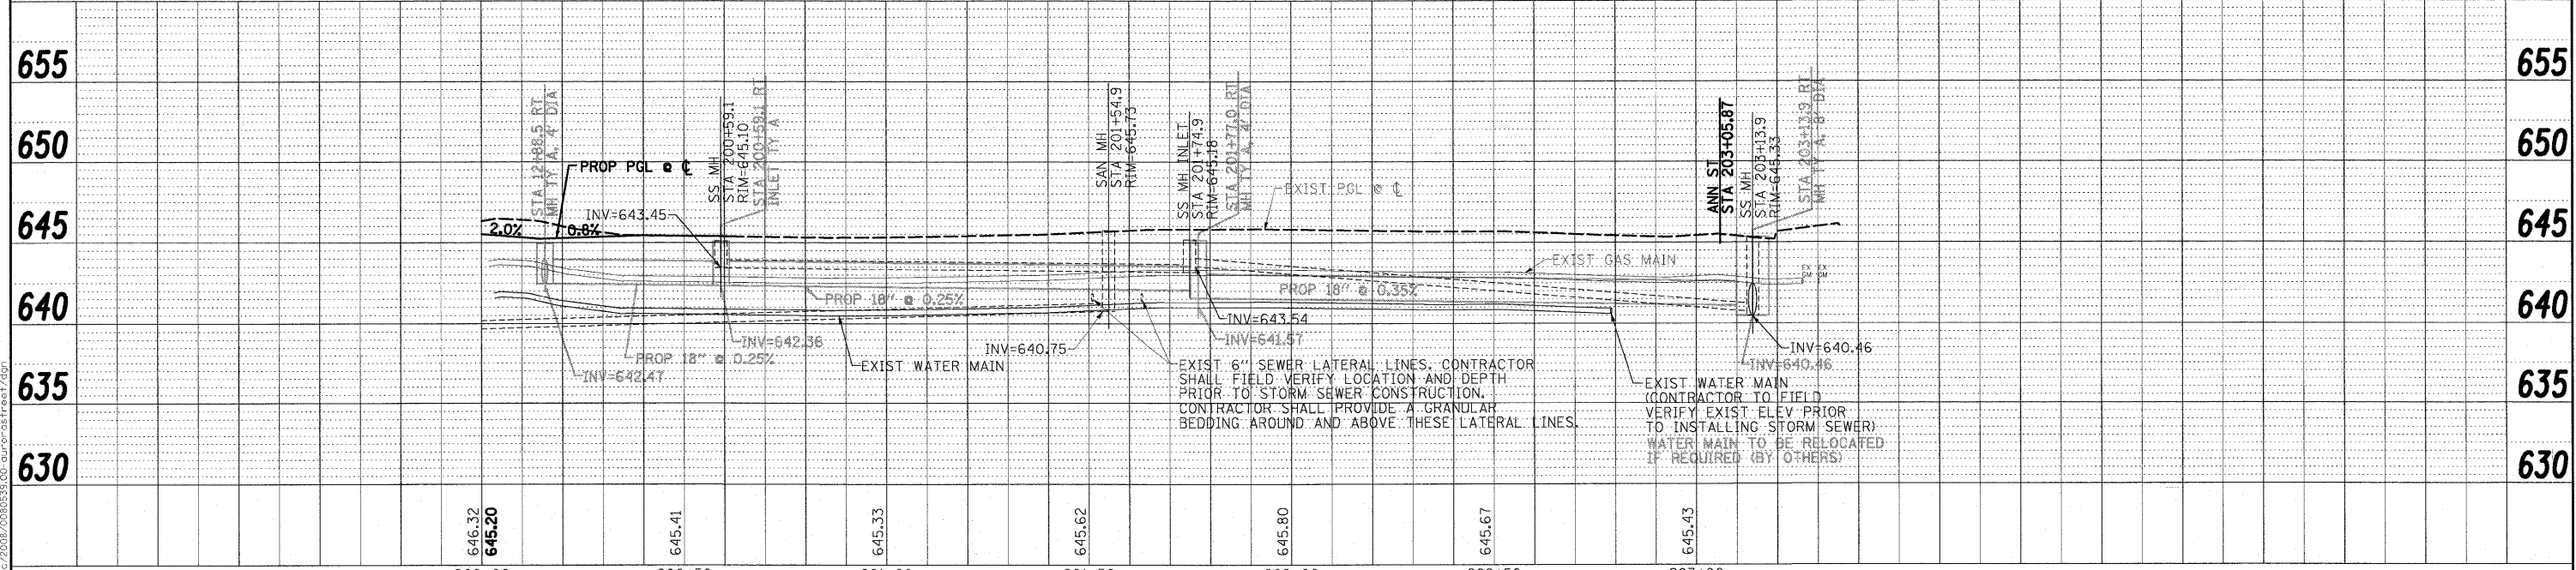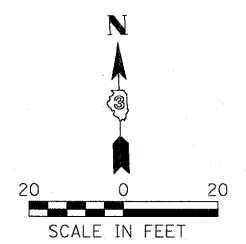

FILE NAME = 0080539_P&P5.dgn	USER NAME = #USER#	DESIGNED - DWR/JDA	REVISED -	STATE OF ILLINOIS DEPARTMENT OF TRANSPORTATION	CITY OF PONTIAC - COLUMBUS STREET PLAN AND PROFILE		F.A.U. RTE. 6319	SECTION 08-00091-00-RP	COUNTY LIVINGSTON	TOTAL SHEETS 31	SHEET NO. 11	
PLOT SCALE = #SCALE#	CHECKED - ERB	DATE - 03/25/10	REVISED -		SCALE: 1" = 20'	SHEET NO. OF SHEETS	STA. 201+00 TO STA. 203+13.86	CONTRACT NO. 87404				
PLOT DATE = 3/25/2010	DATE - 03/25/10	REVISED -	REVISED -		ILLINOIS FED. AID PROJECT							